
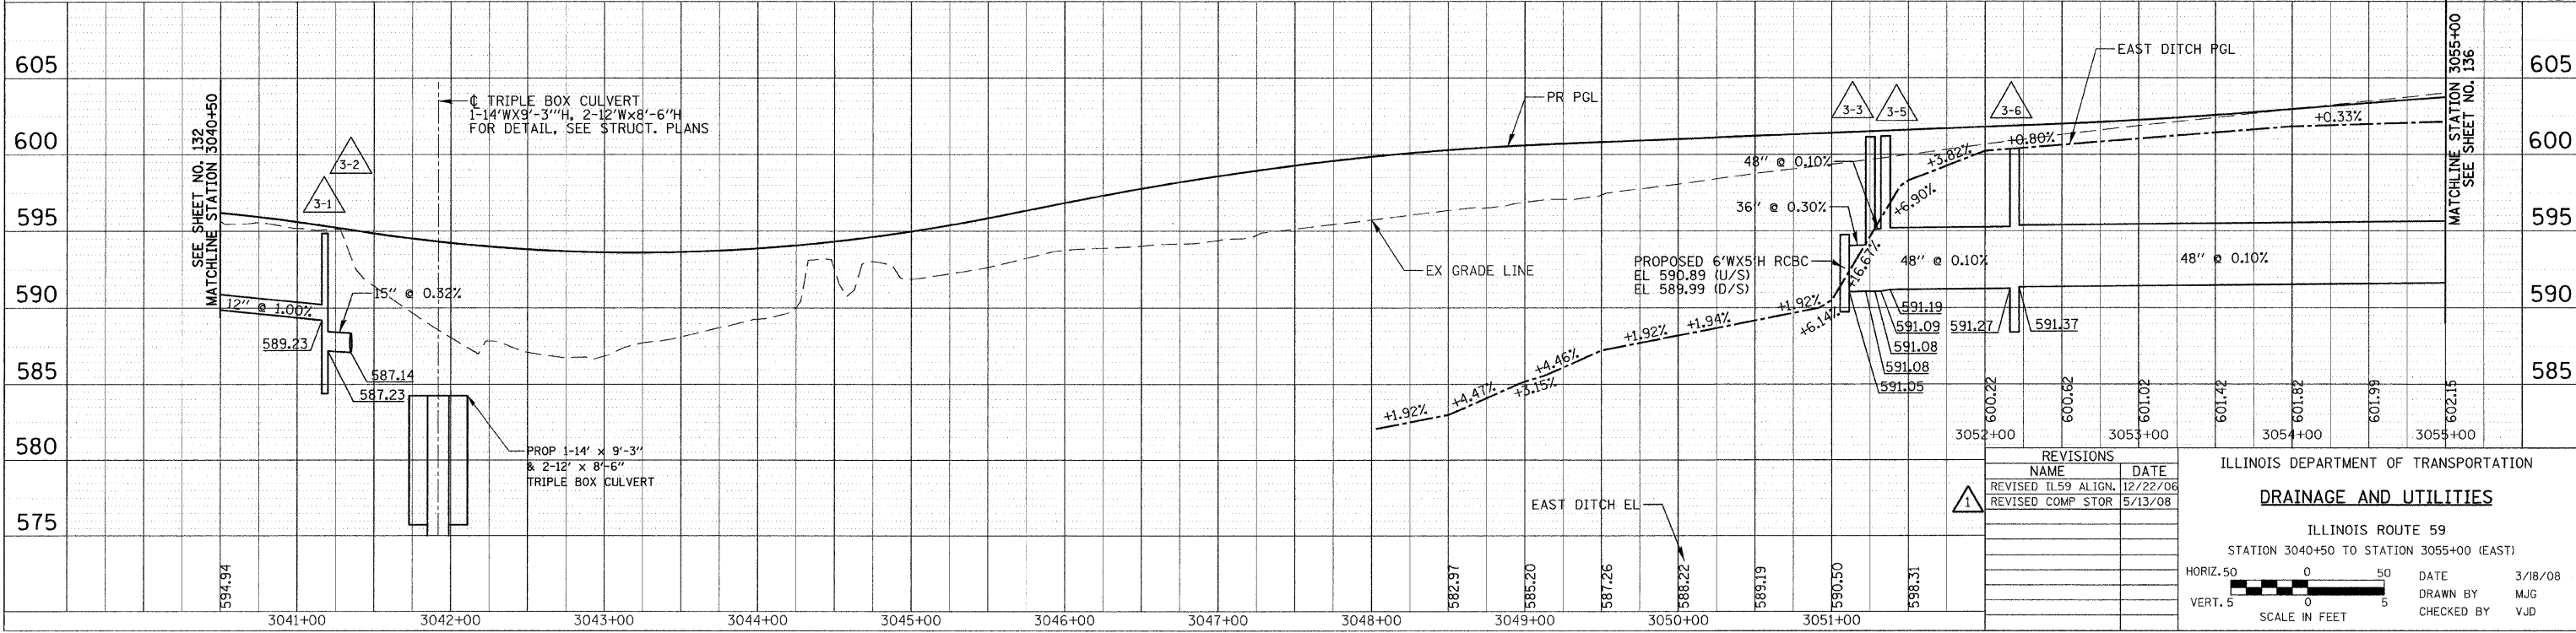
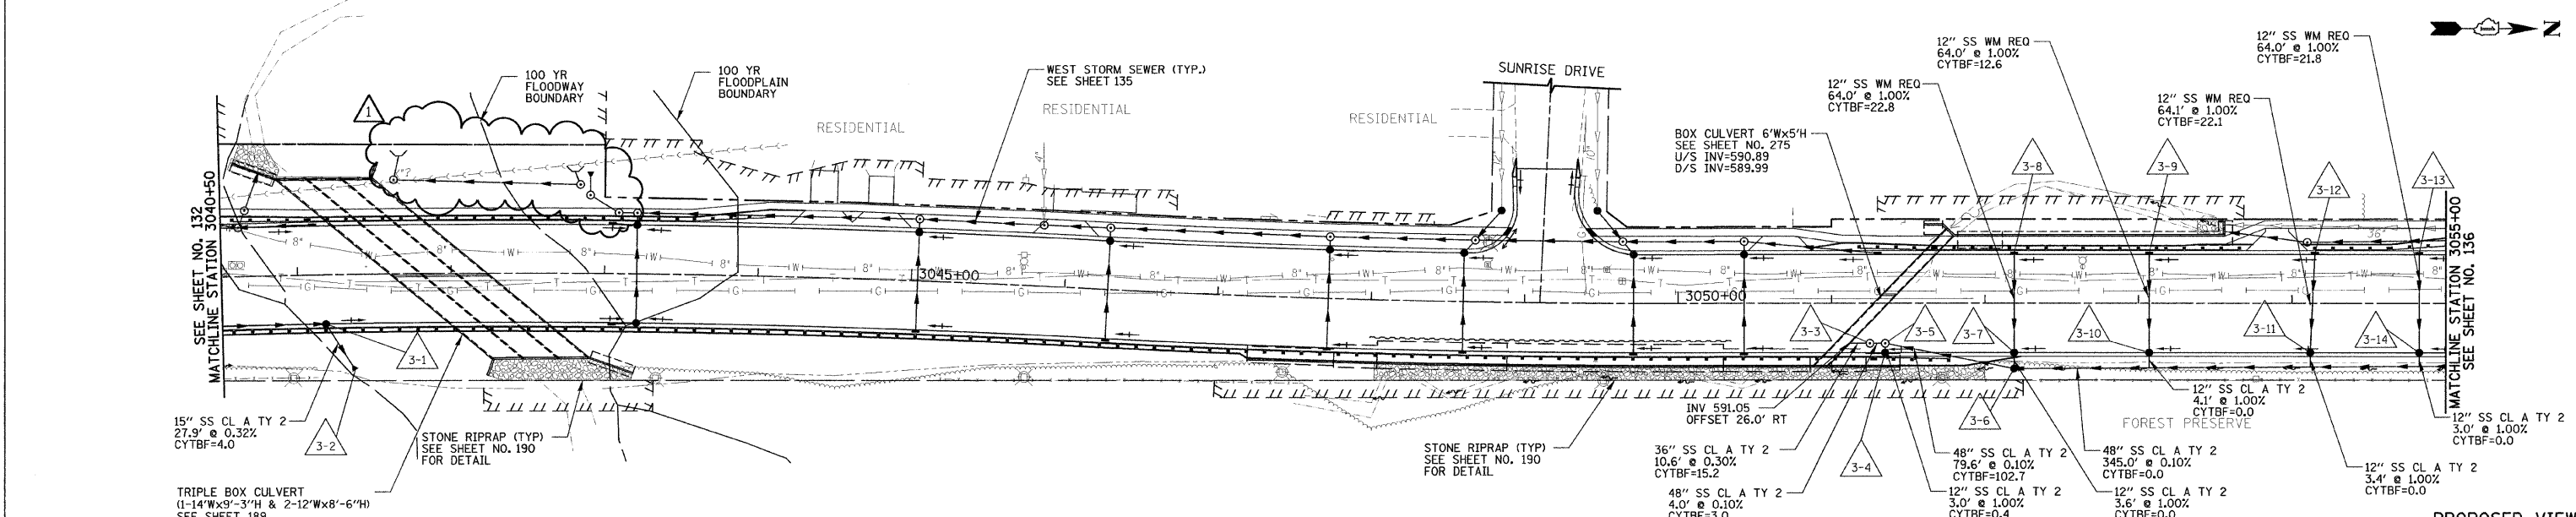


F.A.P. RTE.	SECTION	COUNTY	TOTAL SHEETS	SHEET NO.
338	114R-1	WILL	355	134
STA. 3040+50		TO STA. 3055+00		
FED. ROAD DIST. NO. 1		ILLINOIS		FED. AID PROJECT

DATE	BY
DATE	BY
DATE	BY

DATE	BY
DATE	BY
DATE	BY

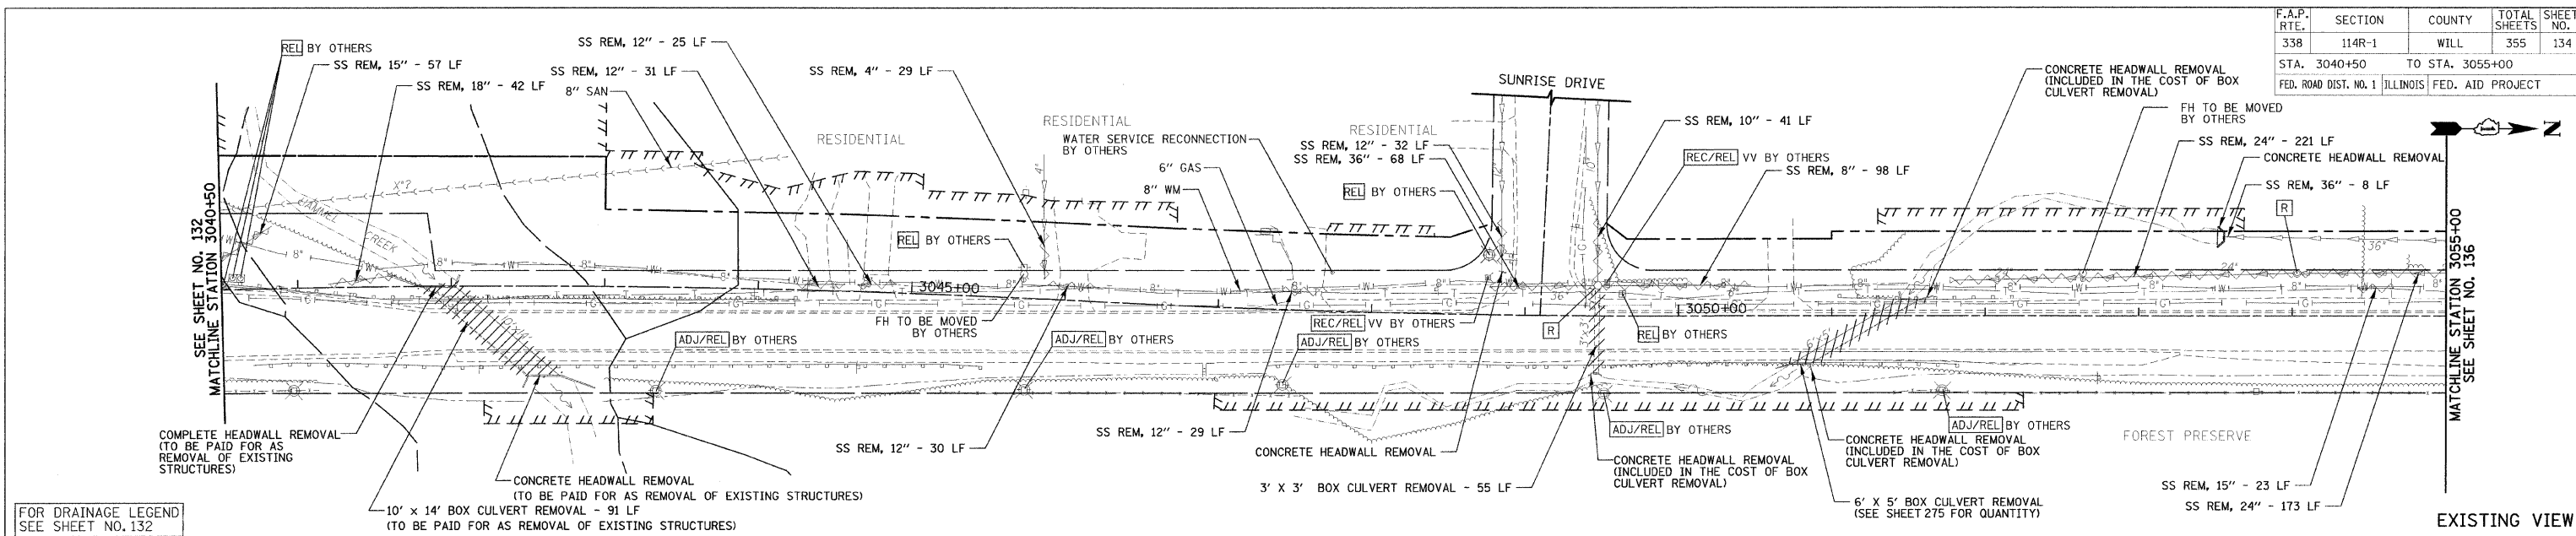

REVISIONS	
NAME	DATE
REVISED IL59 ALIGN.	12/22/06
REVISED COMP STOR	5/13/08

ILLINOIS DEPARTMENT OF TRANSPORTATION

**DRAINAGE AND UTILITIES**

ILLINOIS ROUTE 59  
STATION 3040+50 TO STATION 3055+00 (EAST)

HORIZ. 50  
VERT. 5

SCALE IN FEET

DATE 3/18/08  
DRAWN BY MJG  
CHECKED BY VJD