


RTE	SECTION	COUNTY	TOTAL SHEETS	SHEET NO.
338	114R-1	WILL	355	98
STA. 3093+00		TO STA. 3105+00		
FED. ROAD DIST. NO. 7		ILLINOIS FED. AID PROJECT		



PLAN	SURVEYED	DATE
NOTE BOOK	PLotted	
NO.	FILED	
	BY	
	CHECKED	
	DATE	

PROFILE	SURVEYED	DATE
NOTE BOOK	PLotted	
NO.	FILED	
	BY	
	CHECKED	
	DATE	

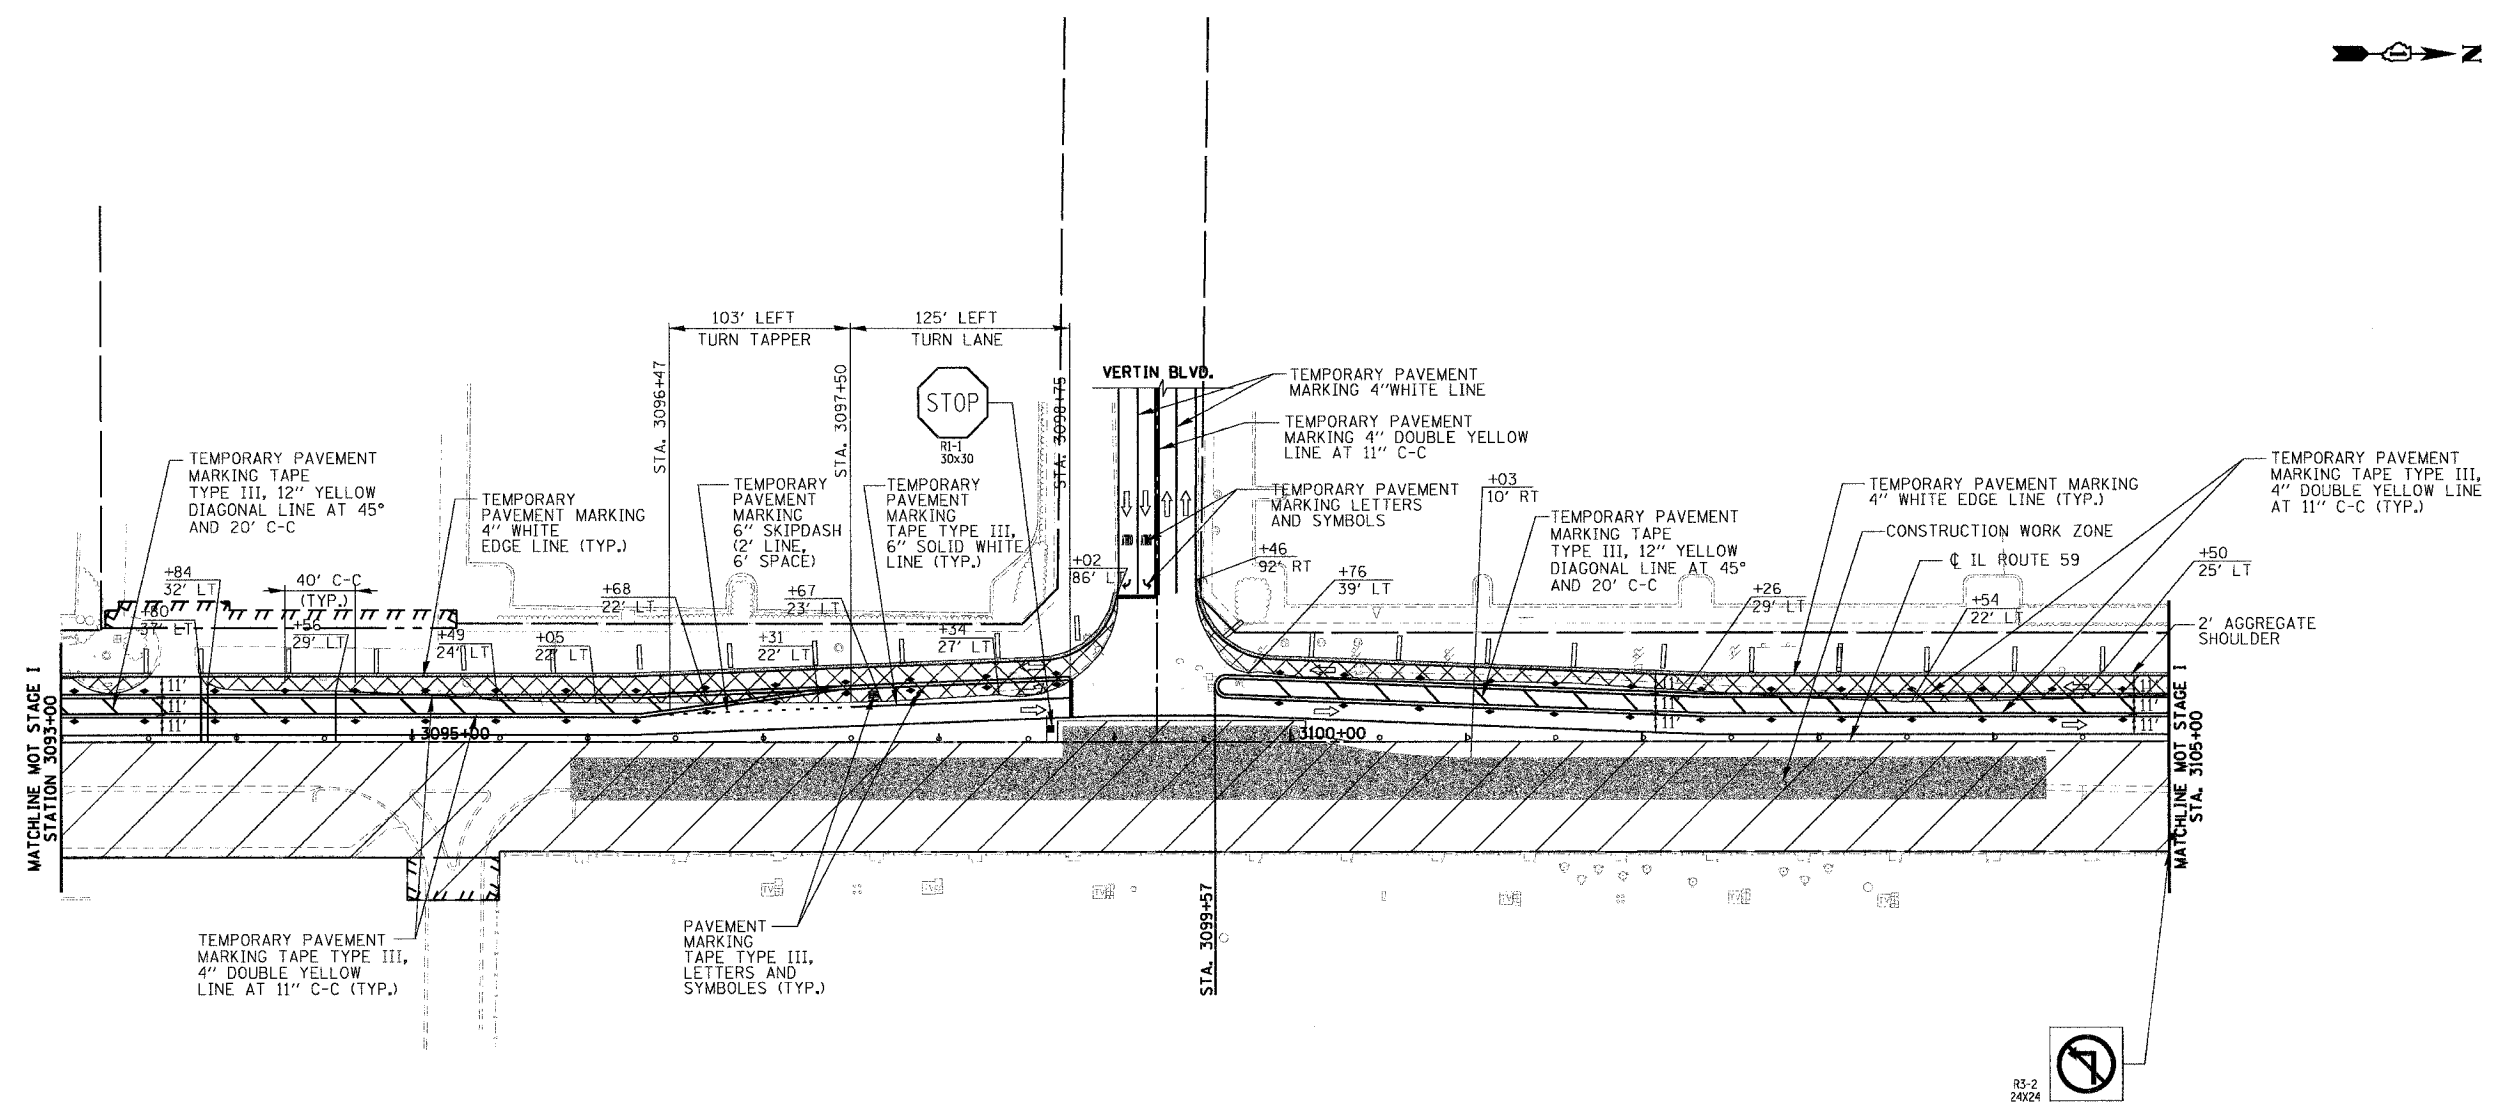

**SUBSTAGE I-A CONSTRUCTION  
TRAFFIC CONTROL AND PROTECTION**



FOR LEGEND  
SEE SHEET NO. 81

REVISIONS	
NAME	DATE

ILLINOIS DEPARTMENT OF TRANSPORTATION  
**SUGGESTED CONSTRUCTION PROCEDURE  
AND MAINTENANCE OF TRAFFIC STAGE I**  
VERTIN BLVD SUBSTAGE I-A

50 0 50  
SCALE IN FEET

DATE 3/18/08  
DRAWN BY: NM, RM  
CHECKED BY: AS