



RTE	SECTION	COUNTY	TOTAL SHEETS	SHEET NO.
338	114R-1	WILL	355	108
STA. 2+00 TO STA. 31+00 (BLACK ROAD)				
STA. 3081+00 TO STA. 3083+50 (IL-59)				
FED. ROAD DIST. NO. 7 ILLINOIS FED. AID PROJECT				

PLAN	SURVEYED	DATE
	BY	
	CHECKED	
	DATE	
	NO. OF PAGES	
	FILE NAME	

PROFILE	SURVEYED	DATE
	BY	
	CHECKED	
	DATE	
	NO. OF PAGES	
	FILE NAME	

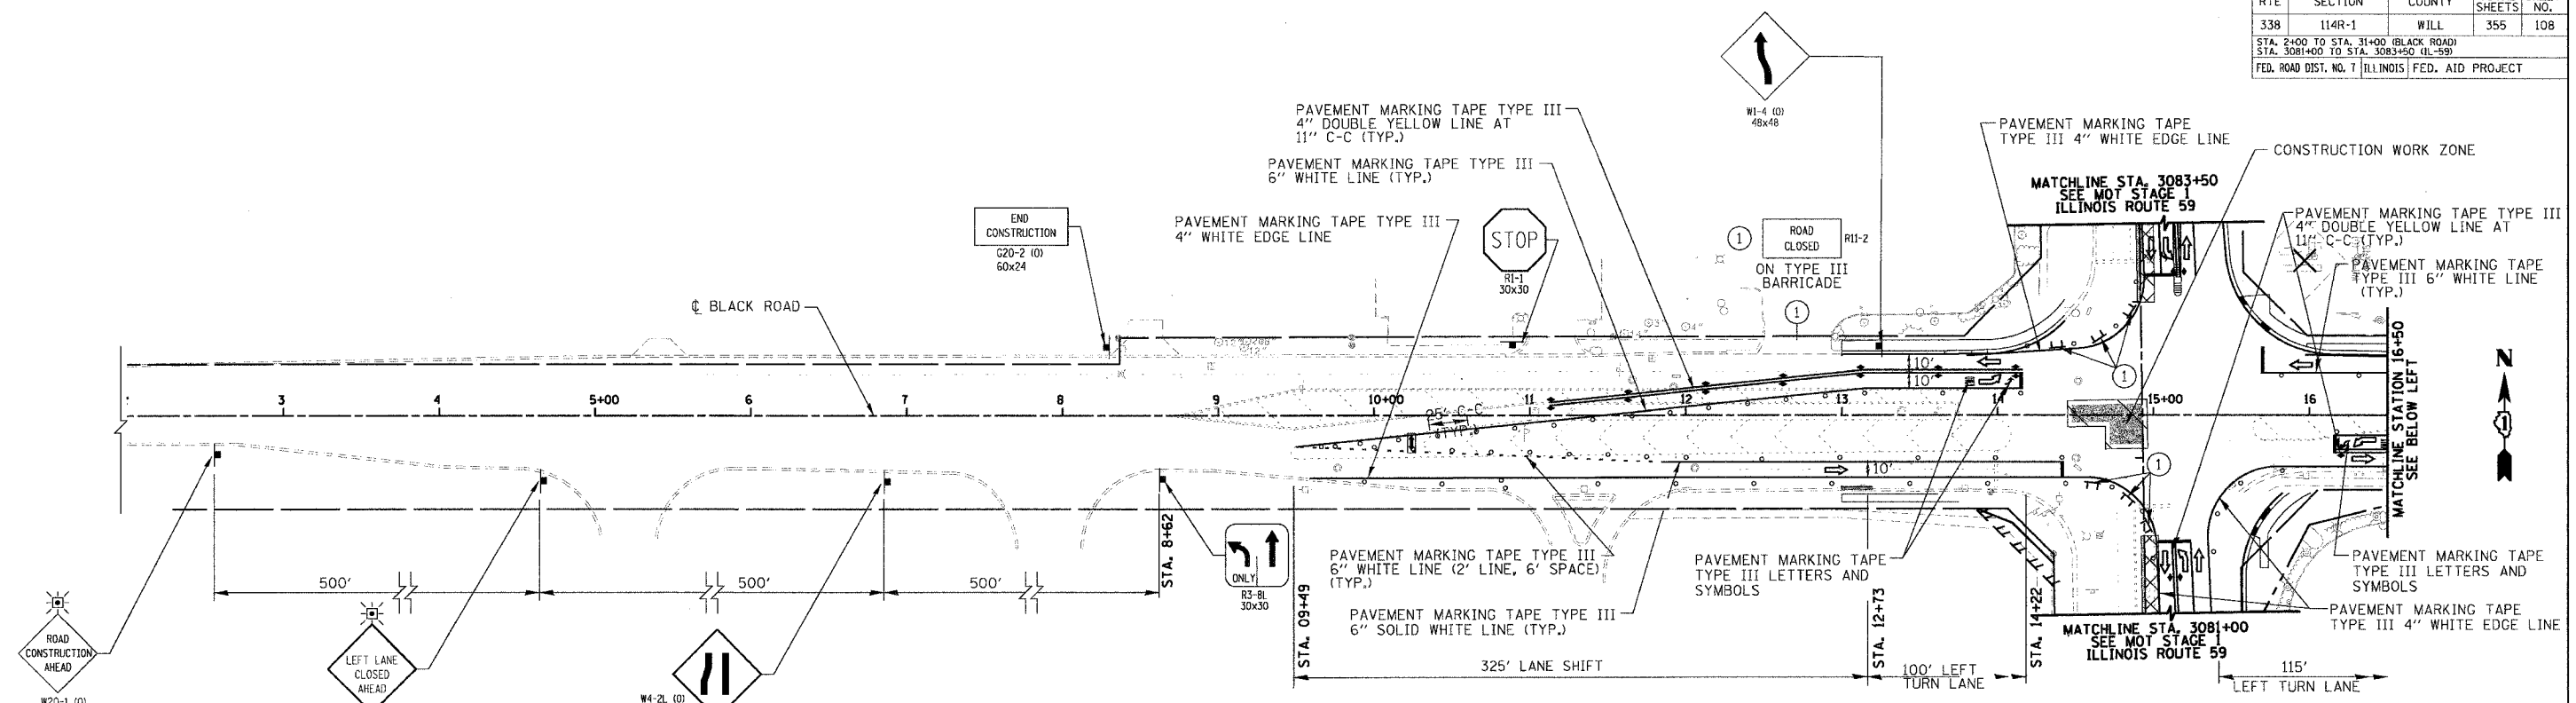

**STAGE II-C CONSTRUCTION
TRAFFIC CONTROL AND PROTECTION**

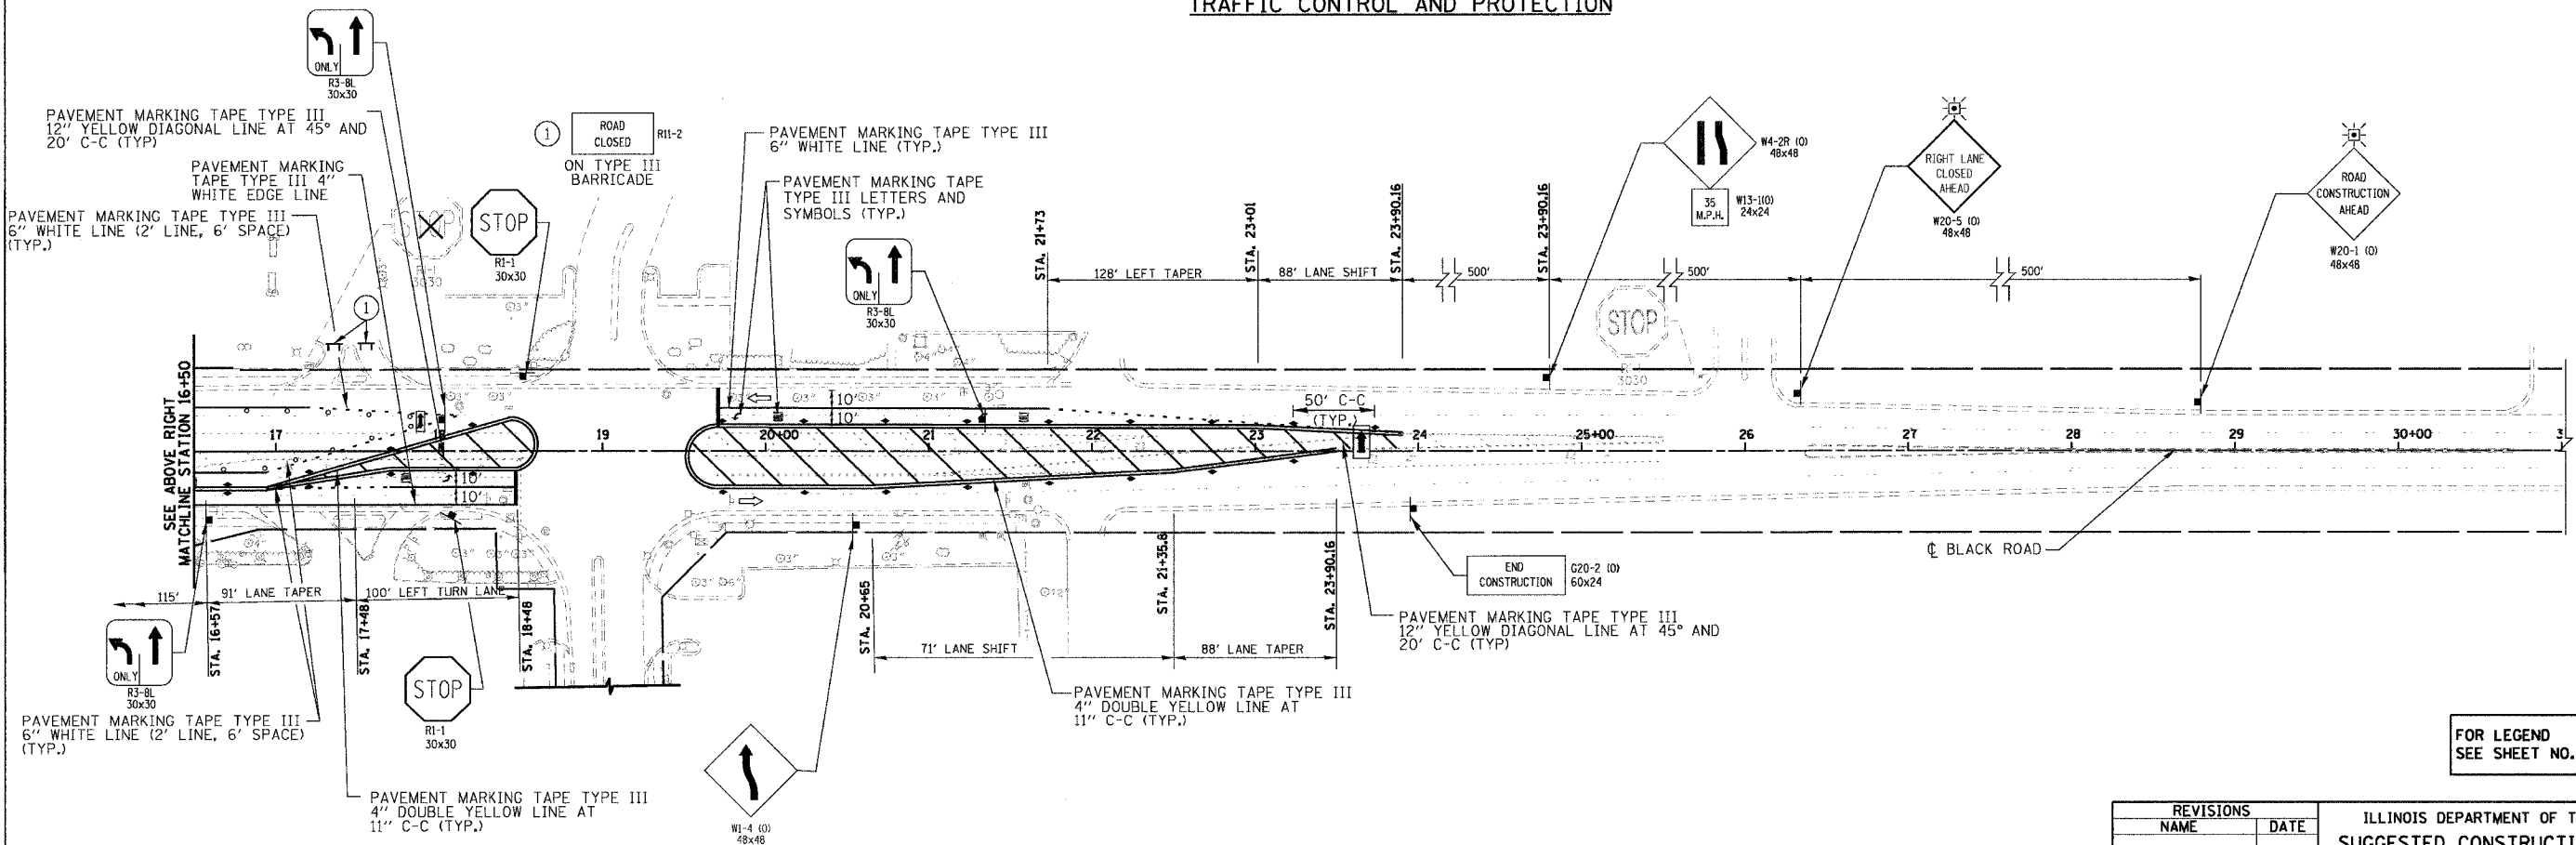

FOR LEGEND
SEE SHEET NO. 81

**STAGE II-C CONSTRUCTION
TRAFFIC CONTROL AND PROTECTION**

REVISIONS	
NAME	DATE

ILLINOIS DEPARTMENT OF TRANSPORTATION
**SUGGESTED CONSTRUCTION PROCEDURE
AND MAINTENANCE OF TRAFFIC STAGE II**
BLACK ROAD SUB STAGE II-C

DATE 3/18/08
DRAWN BY: NM, RM
CHECKED BY: AS

50 0 50
SCALE IN FEET