


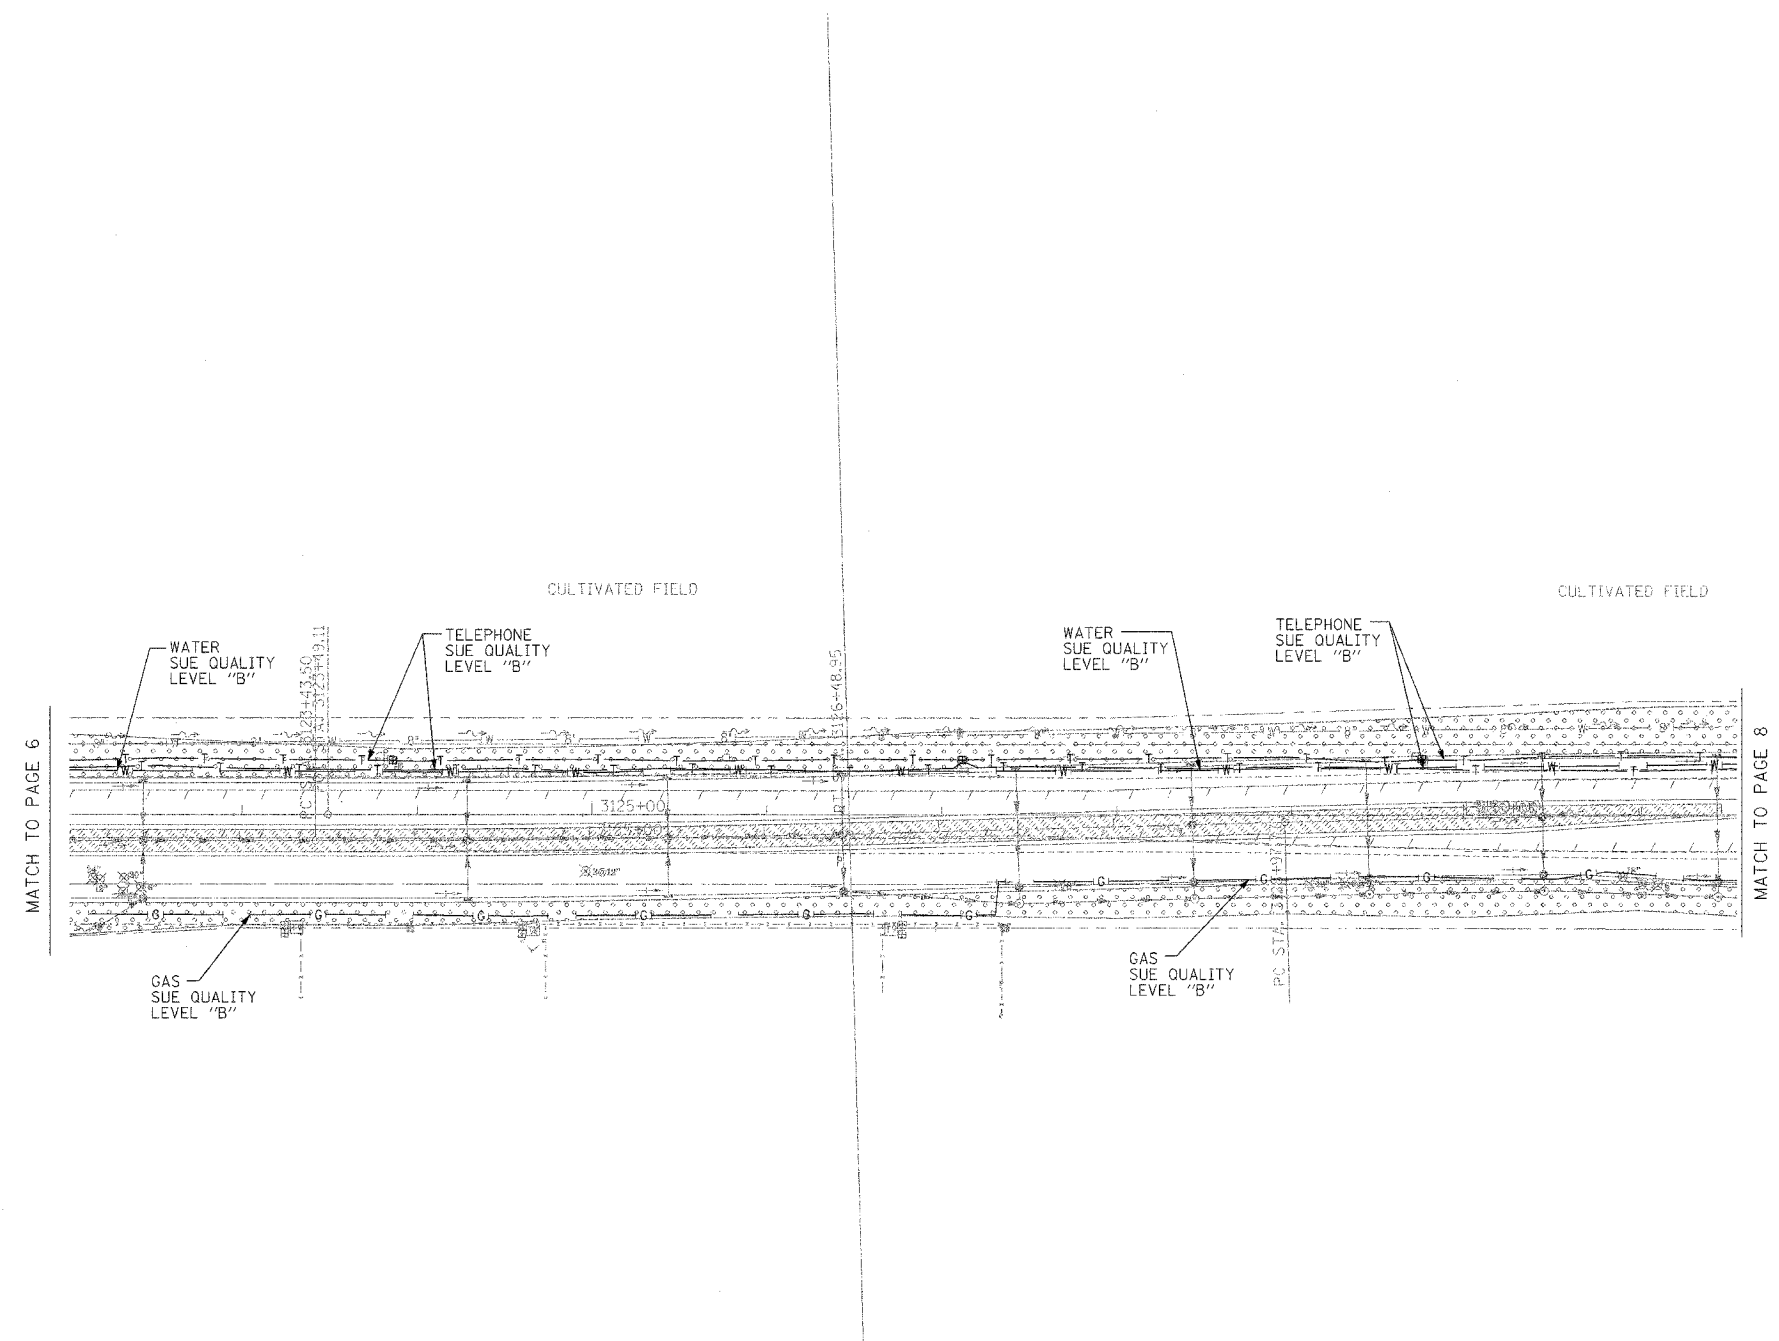

| | | | | |
|---------------------|---------|---------------------------|-----------------|--------------|
| F.A.R. RTE. | SECTION | COUNTY | TOTAL SHEETS | SHEET NO. |
| 338 | 114 R-1 | WILL | 255 | 179 |
| FED. ROAD DIST. NO. | | ILLINOIS FED. AID PROJECT | | |



TBE GROUP, INC.

CIVIL ENGINEERING * TRANSPORTATION * ENVIRONMENTAL
 * PLANNING * UTILITY ENGINEERING/LOCATING
 SOUTHERN REGION: FL, GA, SC, NC
 NORTHERN REGION: IL, IN, MI, OH, MD, NJ, NY
 PA, VA, CANADA
 WESTERN REGION: AZ, NV, NM, TX, CA, OR, UT, WA

IL09500207, IL09500210
 TBE SUE PAGE NO: 7 of 12
 Checked by: *Sandra Jones PE*
 SUE Quality Level "A" : Test Holes
 SUE Quality Level "B" : Designating

| | |
|---------------|------------------|
| — T — T — | TELEPHONE |
| — W — — — | WATER |
| — G — — — | GAS |
| — CTV — CTV — | CABLE TELEVISION |
| — FO — FO — | FIBER OPTIC |
| — E — — — | ELECTRIC |
| ⊙ | TEST HOLE |

Utilities shown on these plans as depicted in the legend have been investigated by TBE Group, Inc in accordance with SUE Industry Standards. All other information shown has been provided to TBE Group, Inc by others.



205 W. WACKER DRIVE
 SUITE 1020
 CHICAGO, IL 60606
 (312) 704-1970

| REVISIONS | |
|-----------|------|
| NAME | DATE |
| | |
| | |
| | |
| | |
| | |
| | |
| | |
| | |

ILLINOIS DEPARTMENT OF TRANSPORTATION
 SUE Investigation of Underground Utilities
 IL RT. 59 from IL RT. 52 to Caton Farm Road
 Contract No.: 62416
 SQL "B" DATE : 5/13/04
 DRAWN BY : KLC
 SCALE : 1" = 50'