


F.A.R. RTE.	SECTION	COUNTY	TOTAL SHEETS	SHEET NO.
338	114 R-1	WILL	355	193
FED. ROAD DIST. NO.		ILLINOIS FED. AID PROJECT		

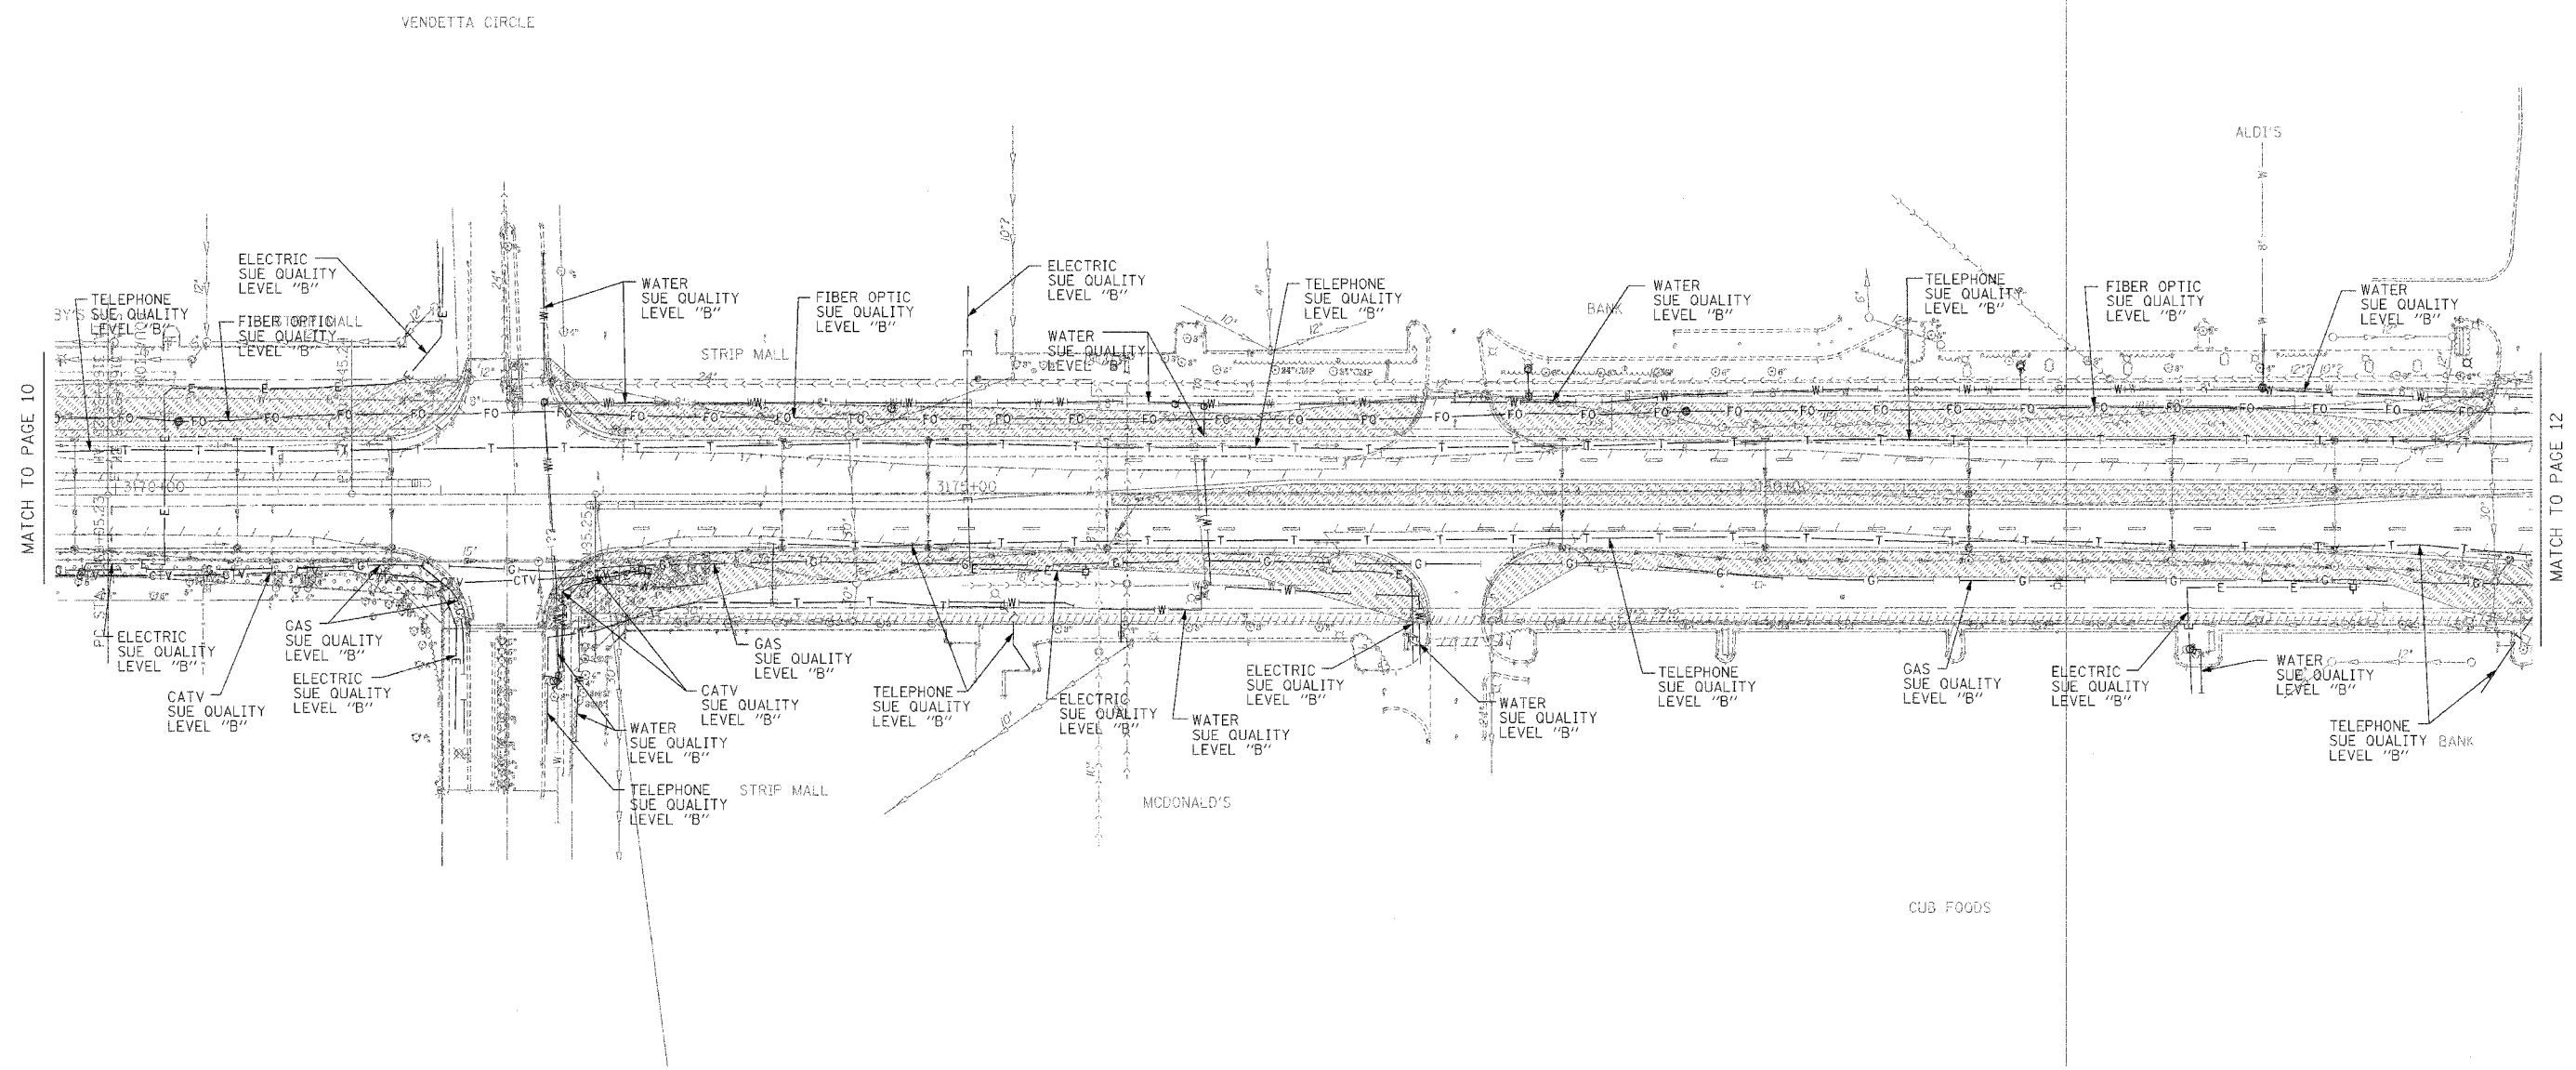


**TBE GROUP, INC.**  
 CIVIL ENGINEERING \* TRANSPORTATION \* ENVIRONMENTAL  
 PLANNING \* UTILITY ENGINEERING \* LOCATING  
 SOUTHERN REGION: FL, GA, SC, NC  
 NORTHERN REGION: IL, IN, MI, OH, MD, NJ, NY  
 PA, VA, CANADA  
 WESTERN REGION: AZ, NV, NM, TX, CA, OR, UT, WA

IL09500207, IL09500210  
 TBE SUE PAGE NO: 11 of 12  
 Checked by: *Sandra Zaver*  
 SUE Quality Level "A" : Test Holes  
 SUE Quality Level "B" : Designating

— T — T —	TELEPHONE
— W — — —	WATER
— G — — —	GAS
— CTV — CTV —	CABLE TELEVISION
— FO — FO —	FIBER OPTIC
— E — — —	ELECTRIC
⊕	TEST HOLE

Utilities shown on these plans as depicted in the legend have been investigated by TBE Group, Inc in accordance with SUE Industry Standards. All other information shown has been provided to TBE Group, Inc by others.

  
 205 W. WACKER DRIVE  
 SUITE 1020  
 CHICAGO, IL 60606  
 (312) 704-1970

REVISIONS	
NAME	DATE

ILLINOIS DEPARTMENT OF TRANSPORTATION  
 SUE Investigation of Underground Utilities  
 IL RT. 59 from IL RT. 52 to Caton Farm Road  
 Contract No: 62416  
 SOL "B" DATE : 5/13/04  
 DRAWN BY : KLC  
 SCALE : 1" = 50'