


| | | | | |
|-----------------------|---------|-----------------|--------------|------------------|
| RTE | SECTION | COUNTY | TOTAL SHEETS | SHEET NO. |
| 338 | 114R-1 | WILL. | 355 | 195 |
| STA. 3127+00 | | TO STA. 3156+50 | | |
| FED. ROAD DIST. NO. 7 | | ILLINOIS | | FED. AID PROJECT |

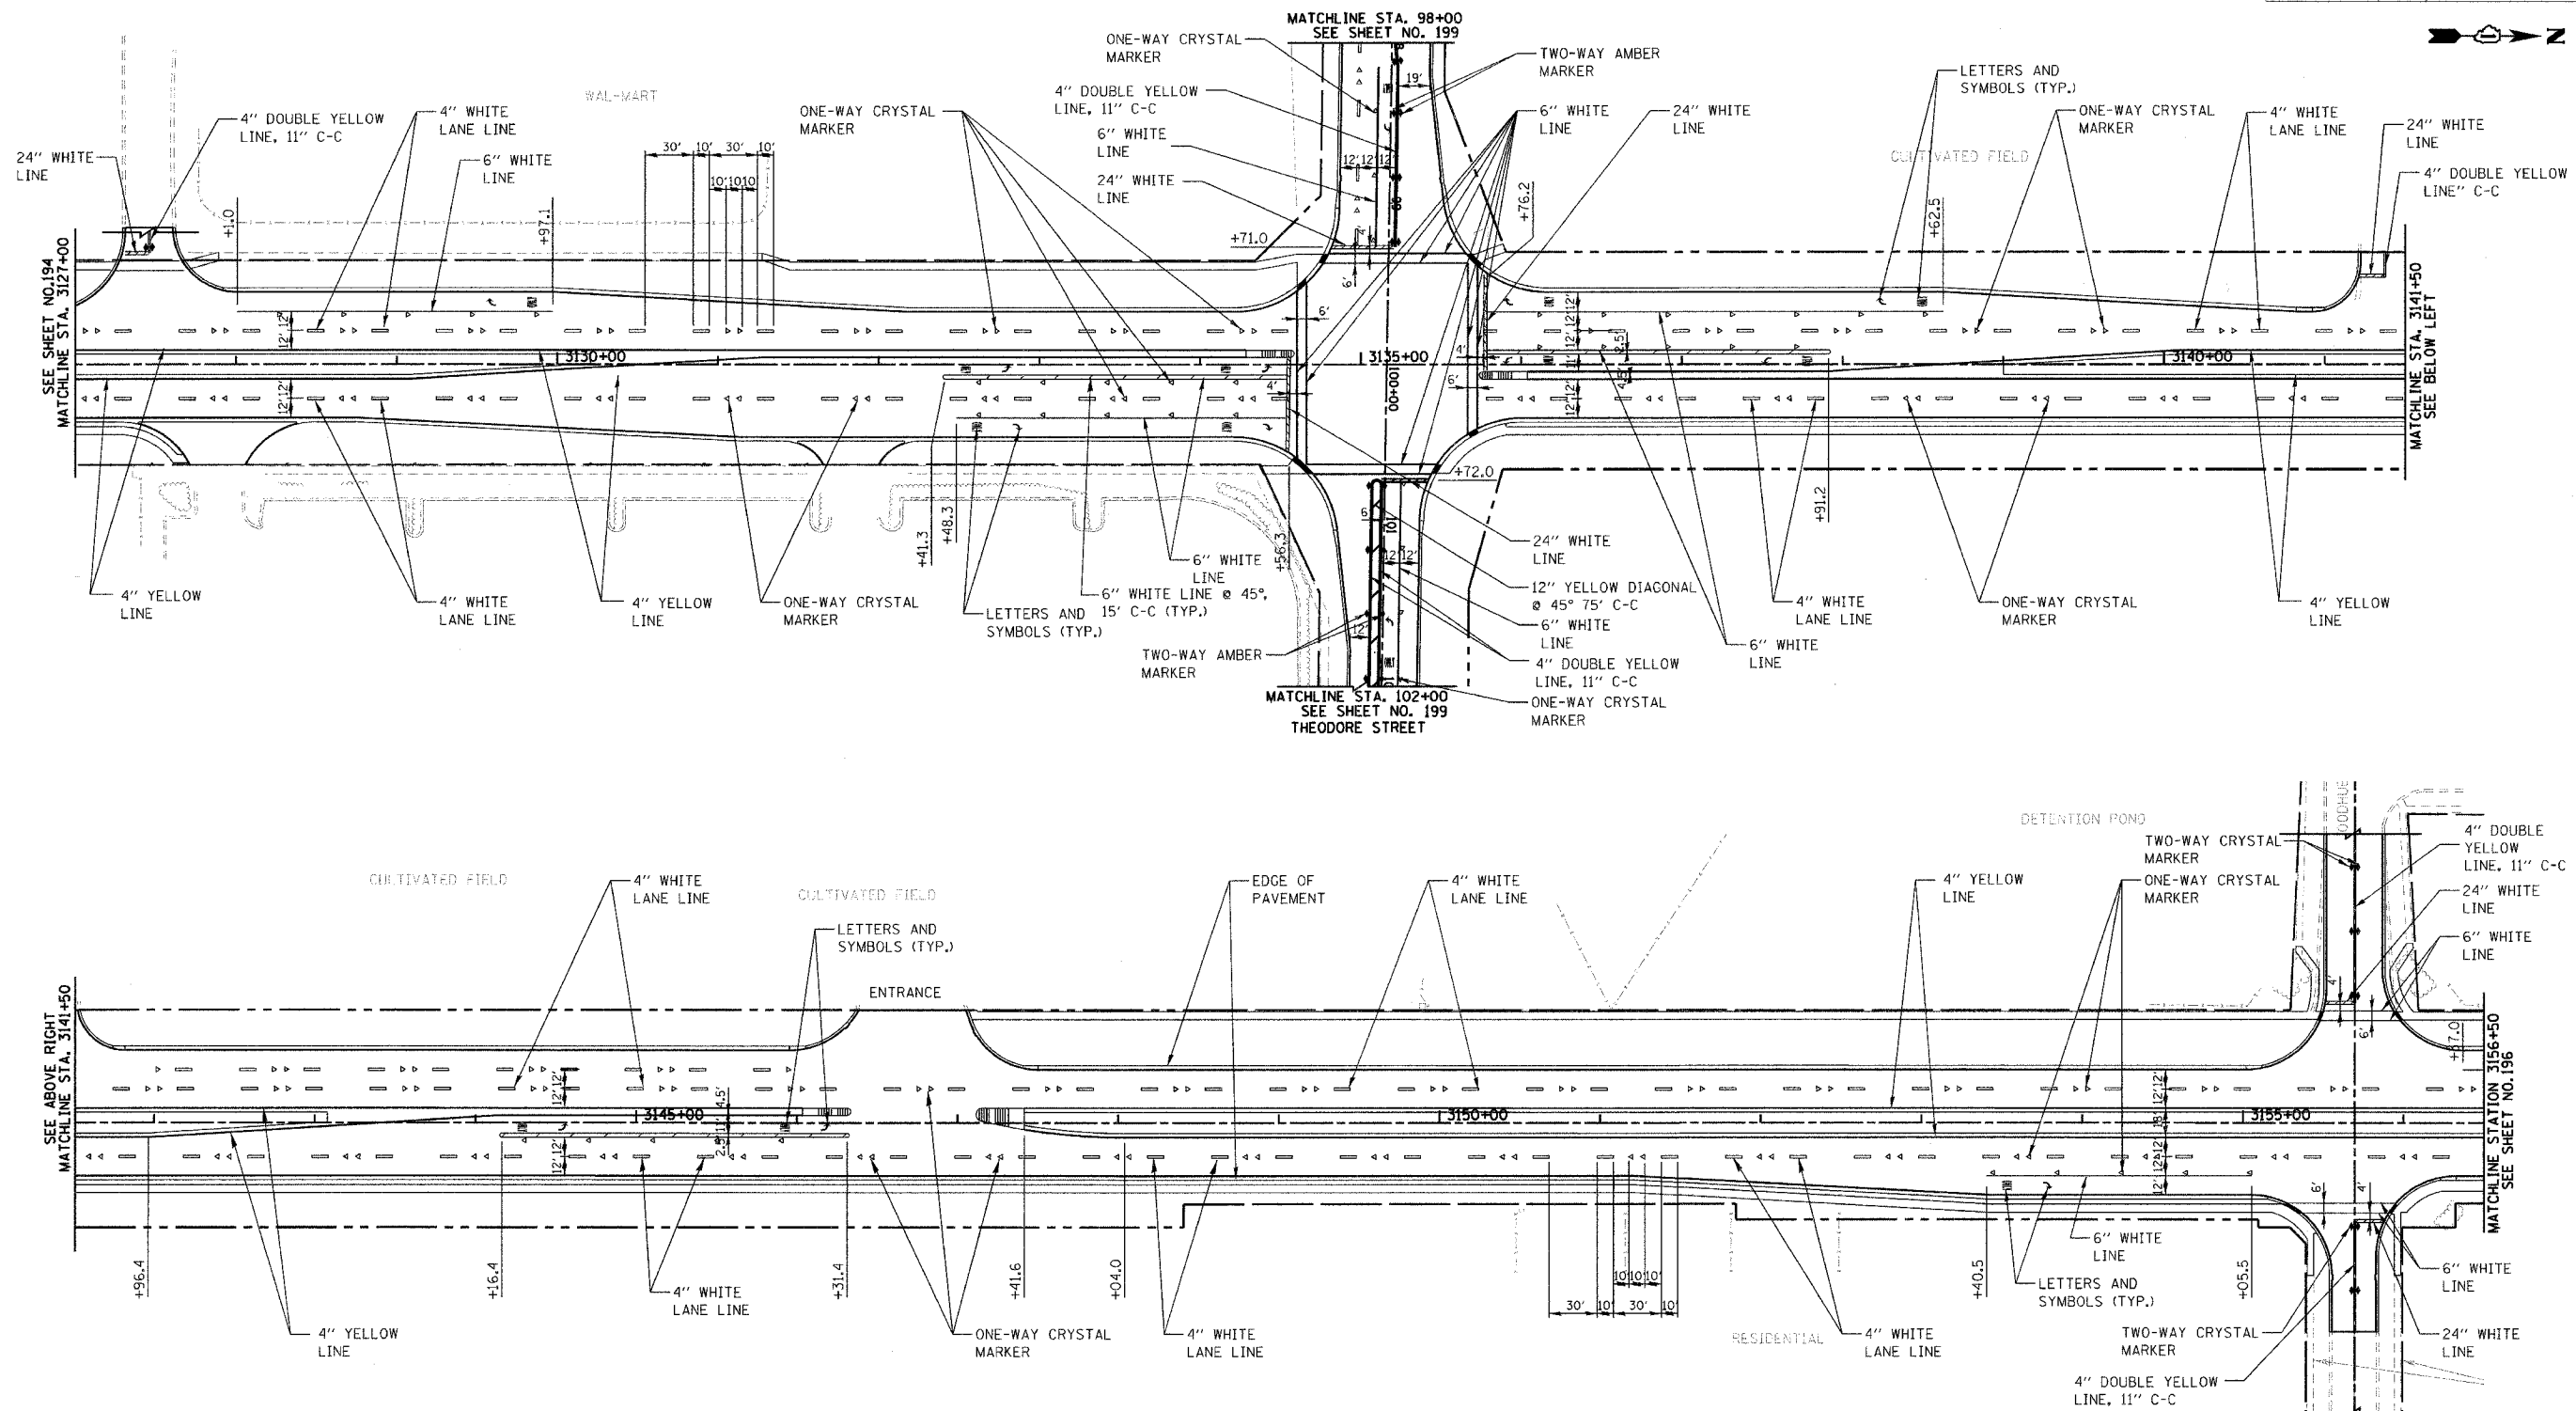

| | | |
|------|------|----|
| PLAN | DATE | BY |
| NO. | | |
| NO. | | |
| NO. | | |
| NO. | | |

| | | |
|---------|------|----|
| PROFILE | DATE | BY |
| NO. | | |
| NO. | | |
| NO. | | |
| NO. | | |

| REVISIONS | |
|-----------|------|
| NAME | DATE |
| | |
| | |
| | |
| | |
| | |

ILLINOIS DEPARTMENT OF TRANSPORTATION
PAVEMENT MARKING PLAN
 ILLINOIS ROUTE 59
 STATION 3127+00 TO STATION 3156+50
 THEODORE STREET
 STATION 98+00 TO STATION 102+00

DATE: 3/18/08
 DRAWN BY: NM, RM
 CHECKED BY: AS

SCALE IN FEET