


RTE	SECTION	COUNTY	TOTAL SHEET
338	114R-1	WILL	355
STA. 3032+25.77		TO STA. 3040+50	
FED. ROAD DIST. NO. 7 ILLINOIS FED. AID PROJECT			

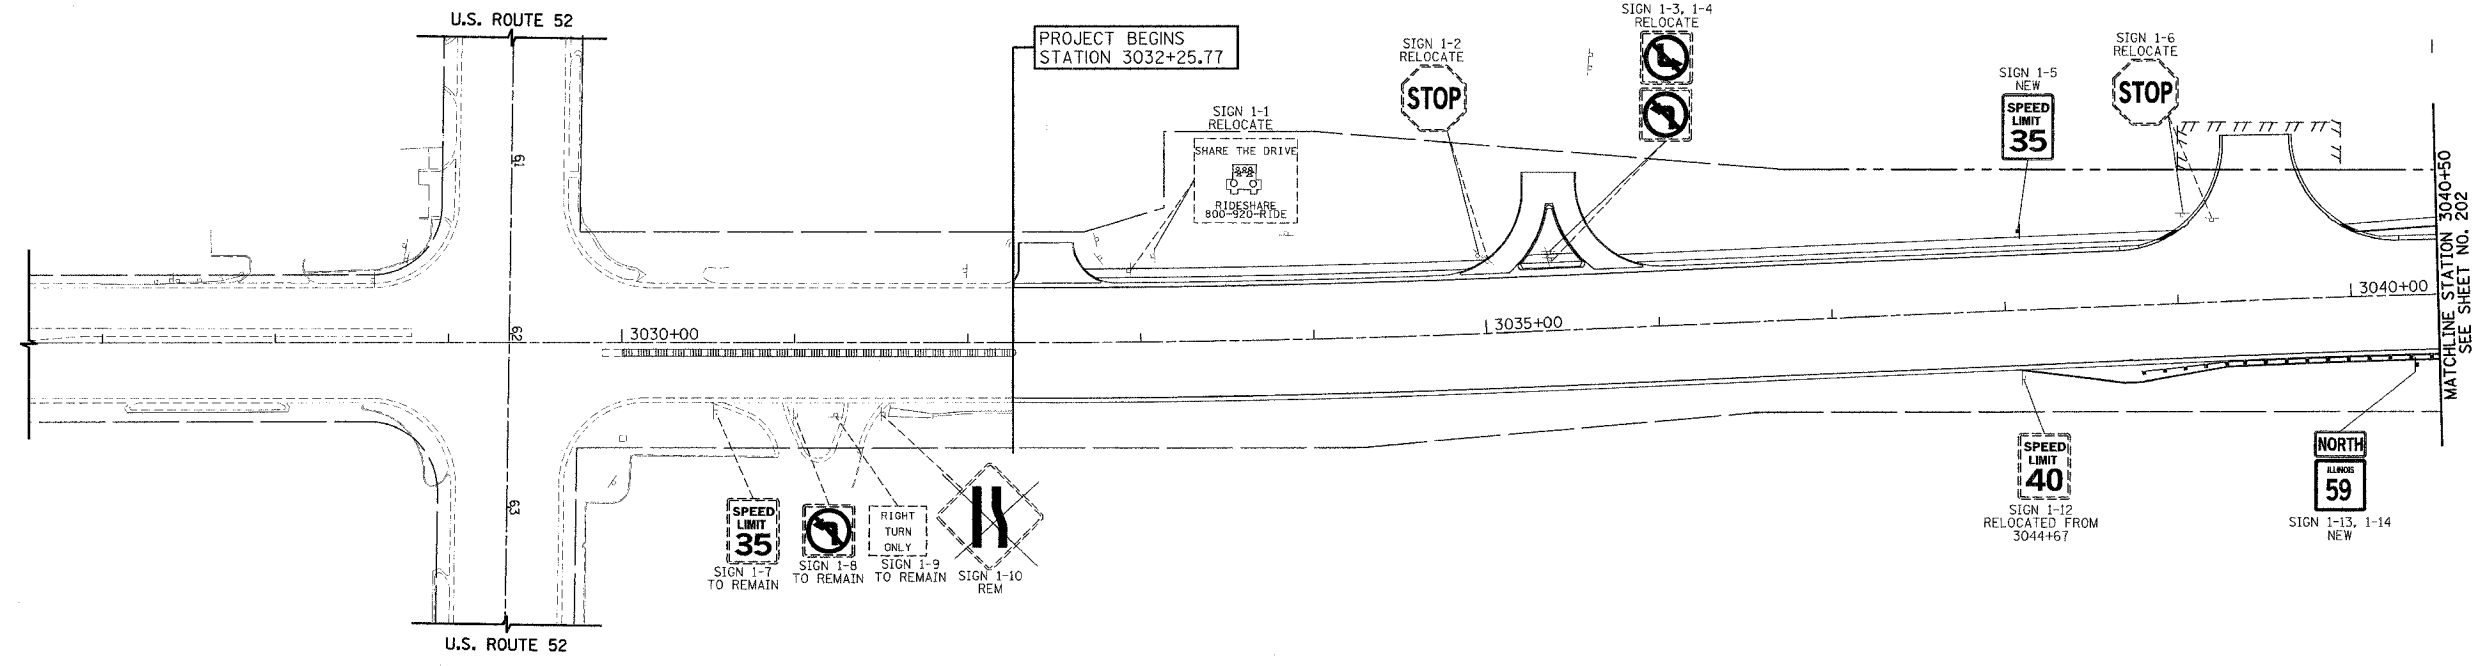

PLAN	DATE
BY	
DATE	
BY	
DATE	
BY	
DATE	

PROFILE	DATE
BY	
DATE	
BY	
DATE	
BY	
DATE	

LEGEND

EXISTING SIGN POST
 PROPOSED SIGN POST TYPE "A"
 OR "B" PER HIGHWAY STD 729001
 PROPOSED SIGN PANEL TYPE "1"



EXISTING SIGN PANEL TYPE "1"

NOTES

SEE SHEET 22 TO 25 FOR THE SIGNING SCHEDULE.

REVISIONS	
NAME	DATE

ILLINOIS DEPARTMENT OF TRANSPORTATION
SIGNING PLAN
 ILLINOIS ROUTE 59
 STATION 3032+25.77 TO STATION 3040+50

DATE 3/18/08
 DRAWN BY KB
 CHECKED BY VJD

50 0 50
 SCALE IN FEET