


ORIGINAL SURVEY	DATE
SCHEMATIC	BY
NOTE BOOK	DATE
TEMPLATE	BY
AREAS CHECKED	DATE
NO.	

DESIGNED	BY
ROUTED	DATE
NOTE BOOK	BY
TEMPLATE	DATE
AREAS CHECKED	DATE
NO.	

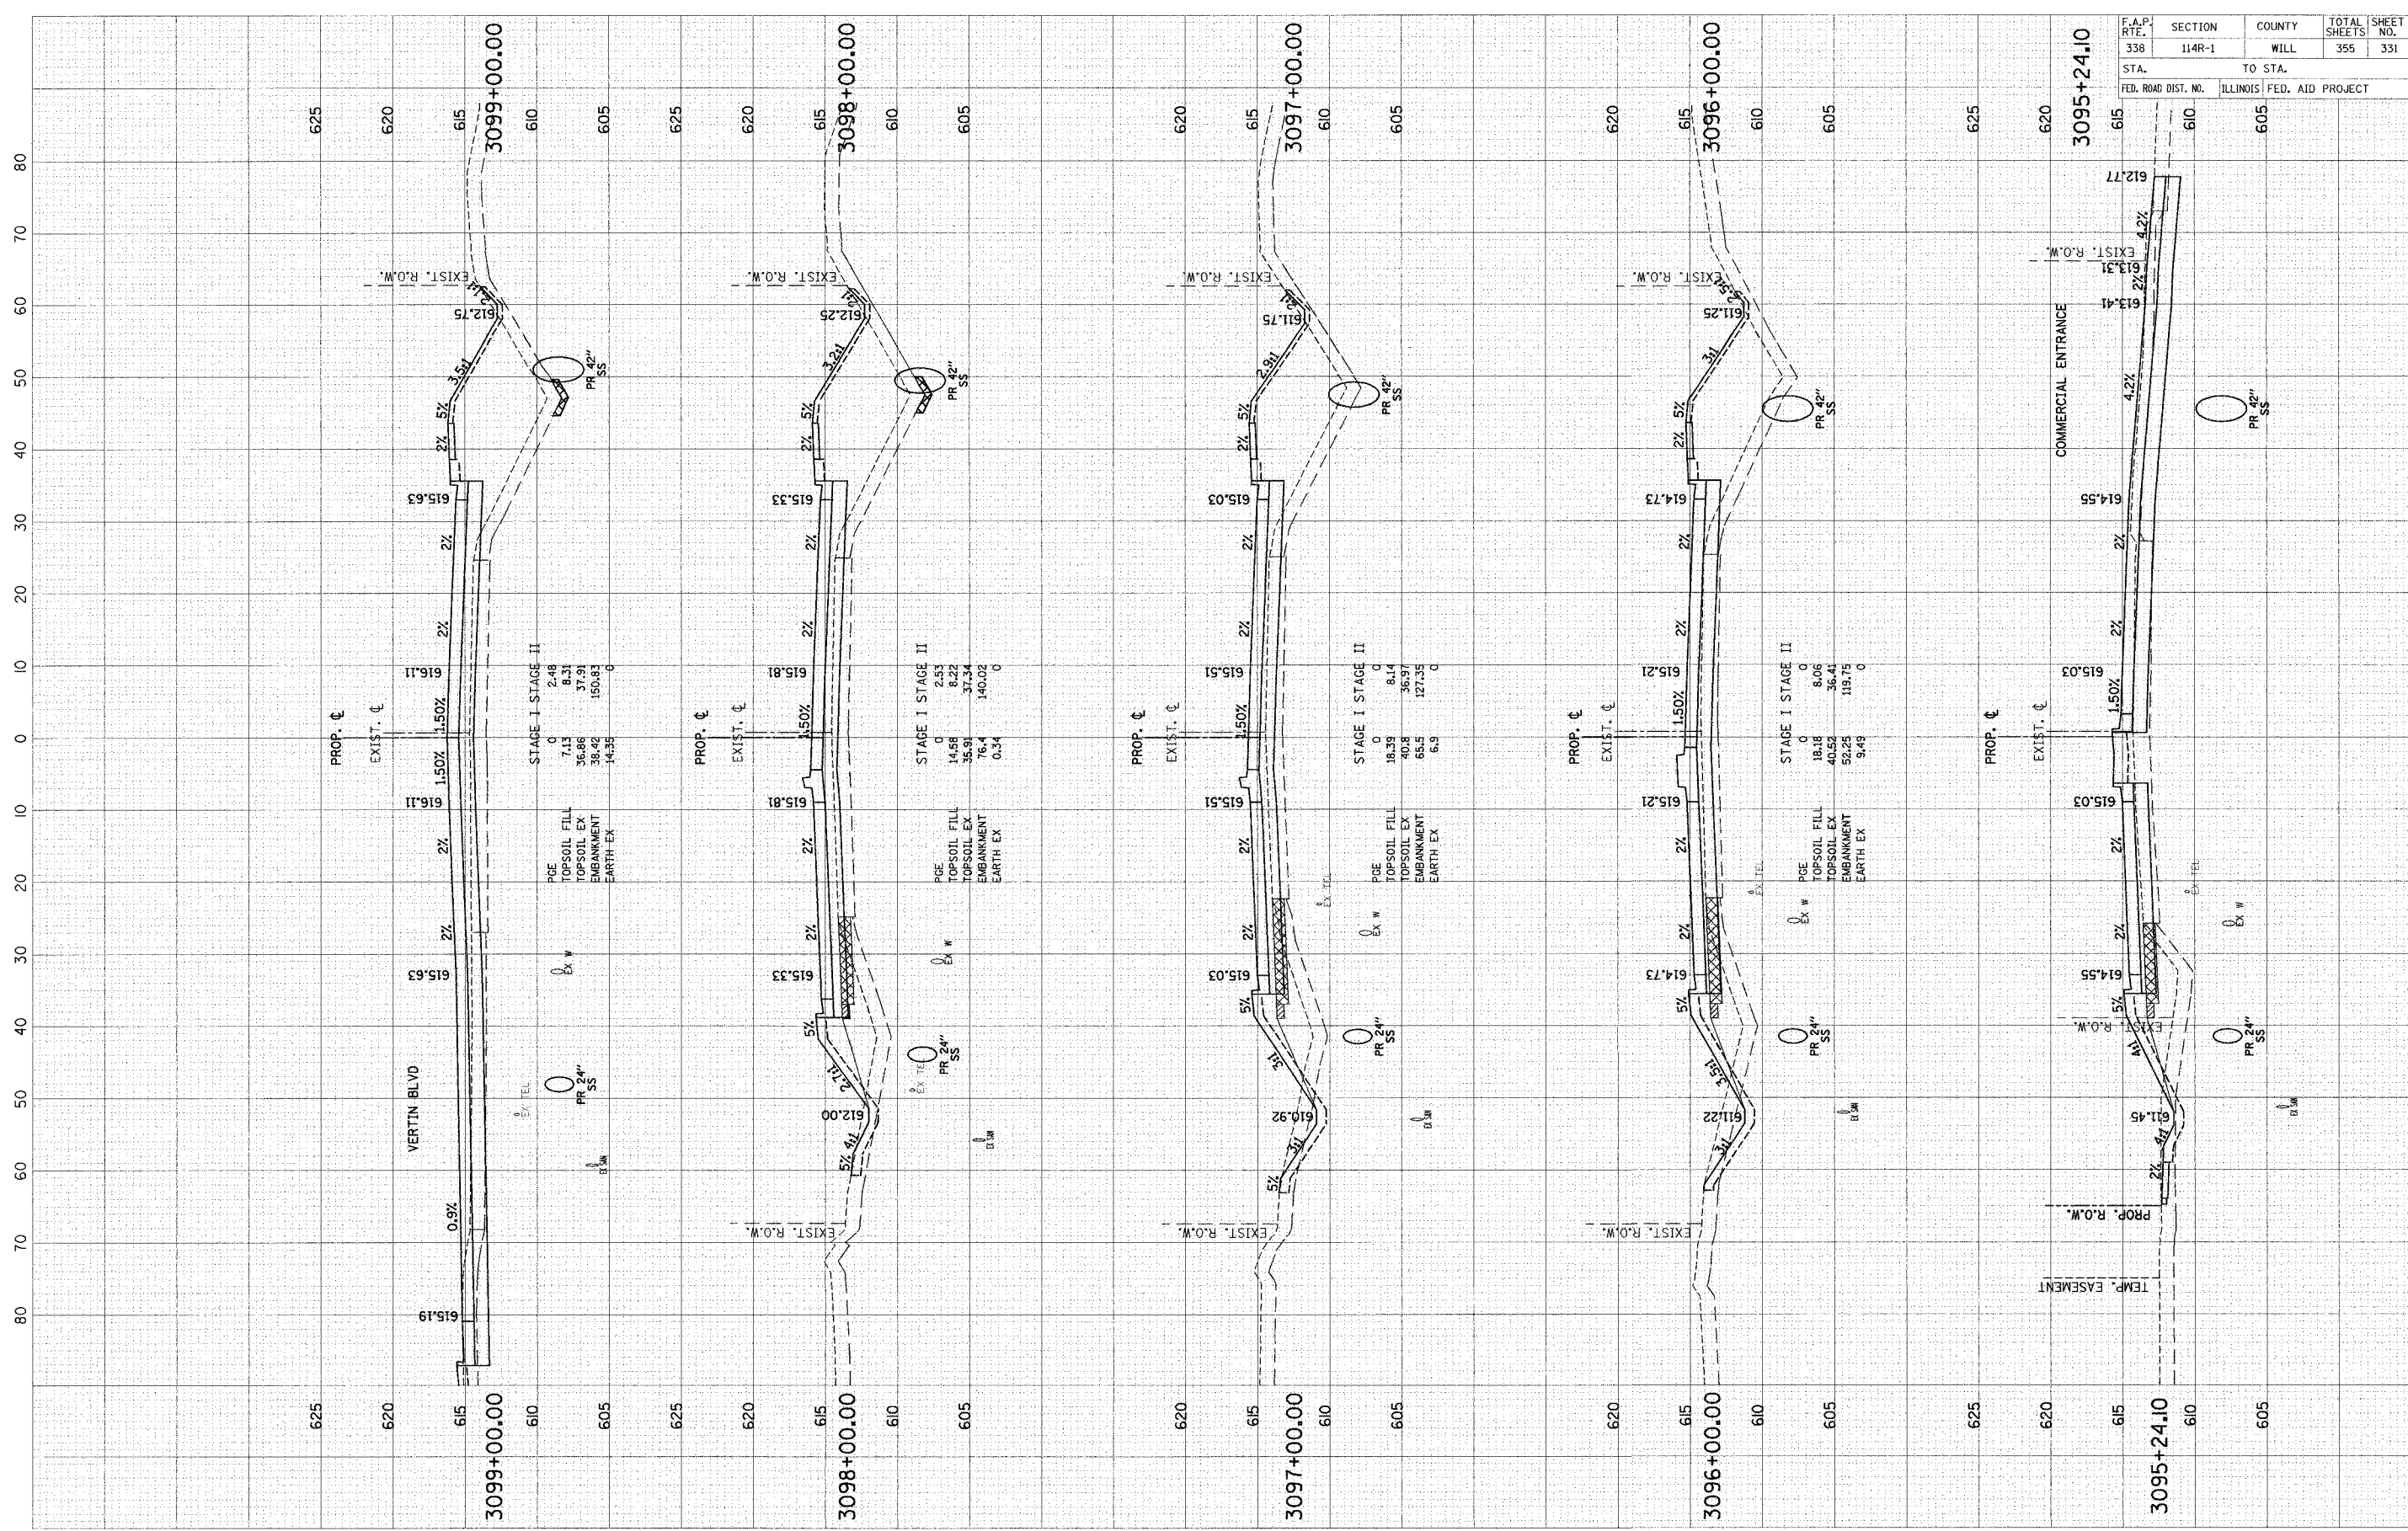

F.A.P. RTE.	SECTION	COUNTY	TOTAL SHEETS	SHEET NO.
338	114R-1	WILL	355	331
STA.	TO STA.			
FED. ROAD DIST. NO.	ILLINOIS FED. AID PROJECT			

SCALE: H = 10' HORIZ.
V = 5' VERT.