


SECTION	COUNTY	TOTAL SHEETS	SHEET NO.
	COOK	25	10
STA. TO STA.			
FED. ROAD DIST. NO. 1 ILLINOIS FED. AID PROJECT			

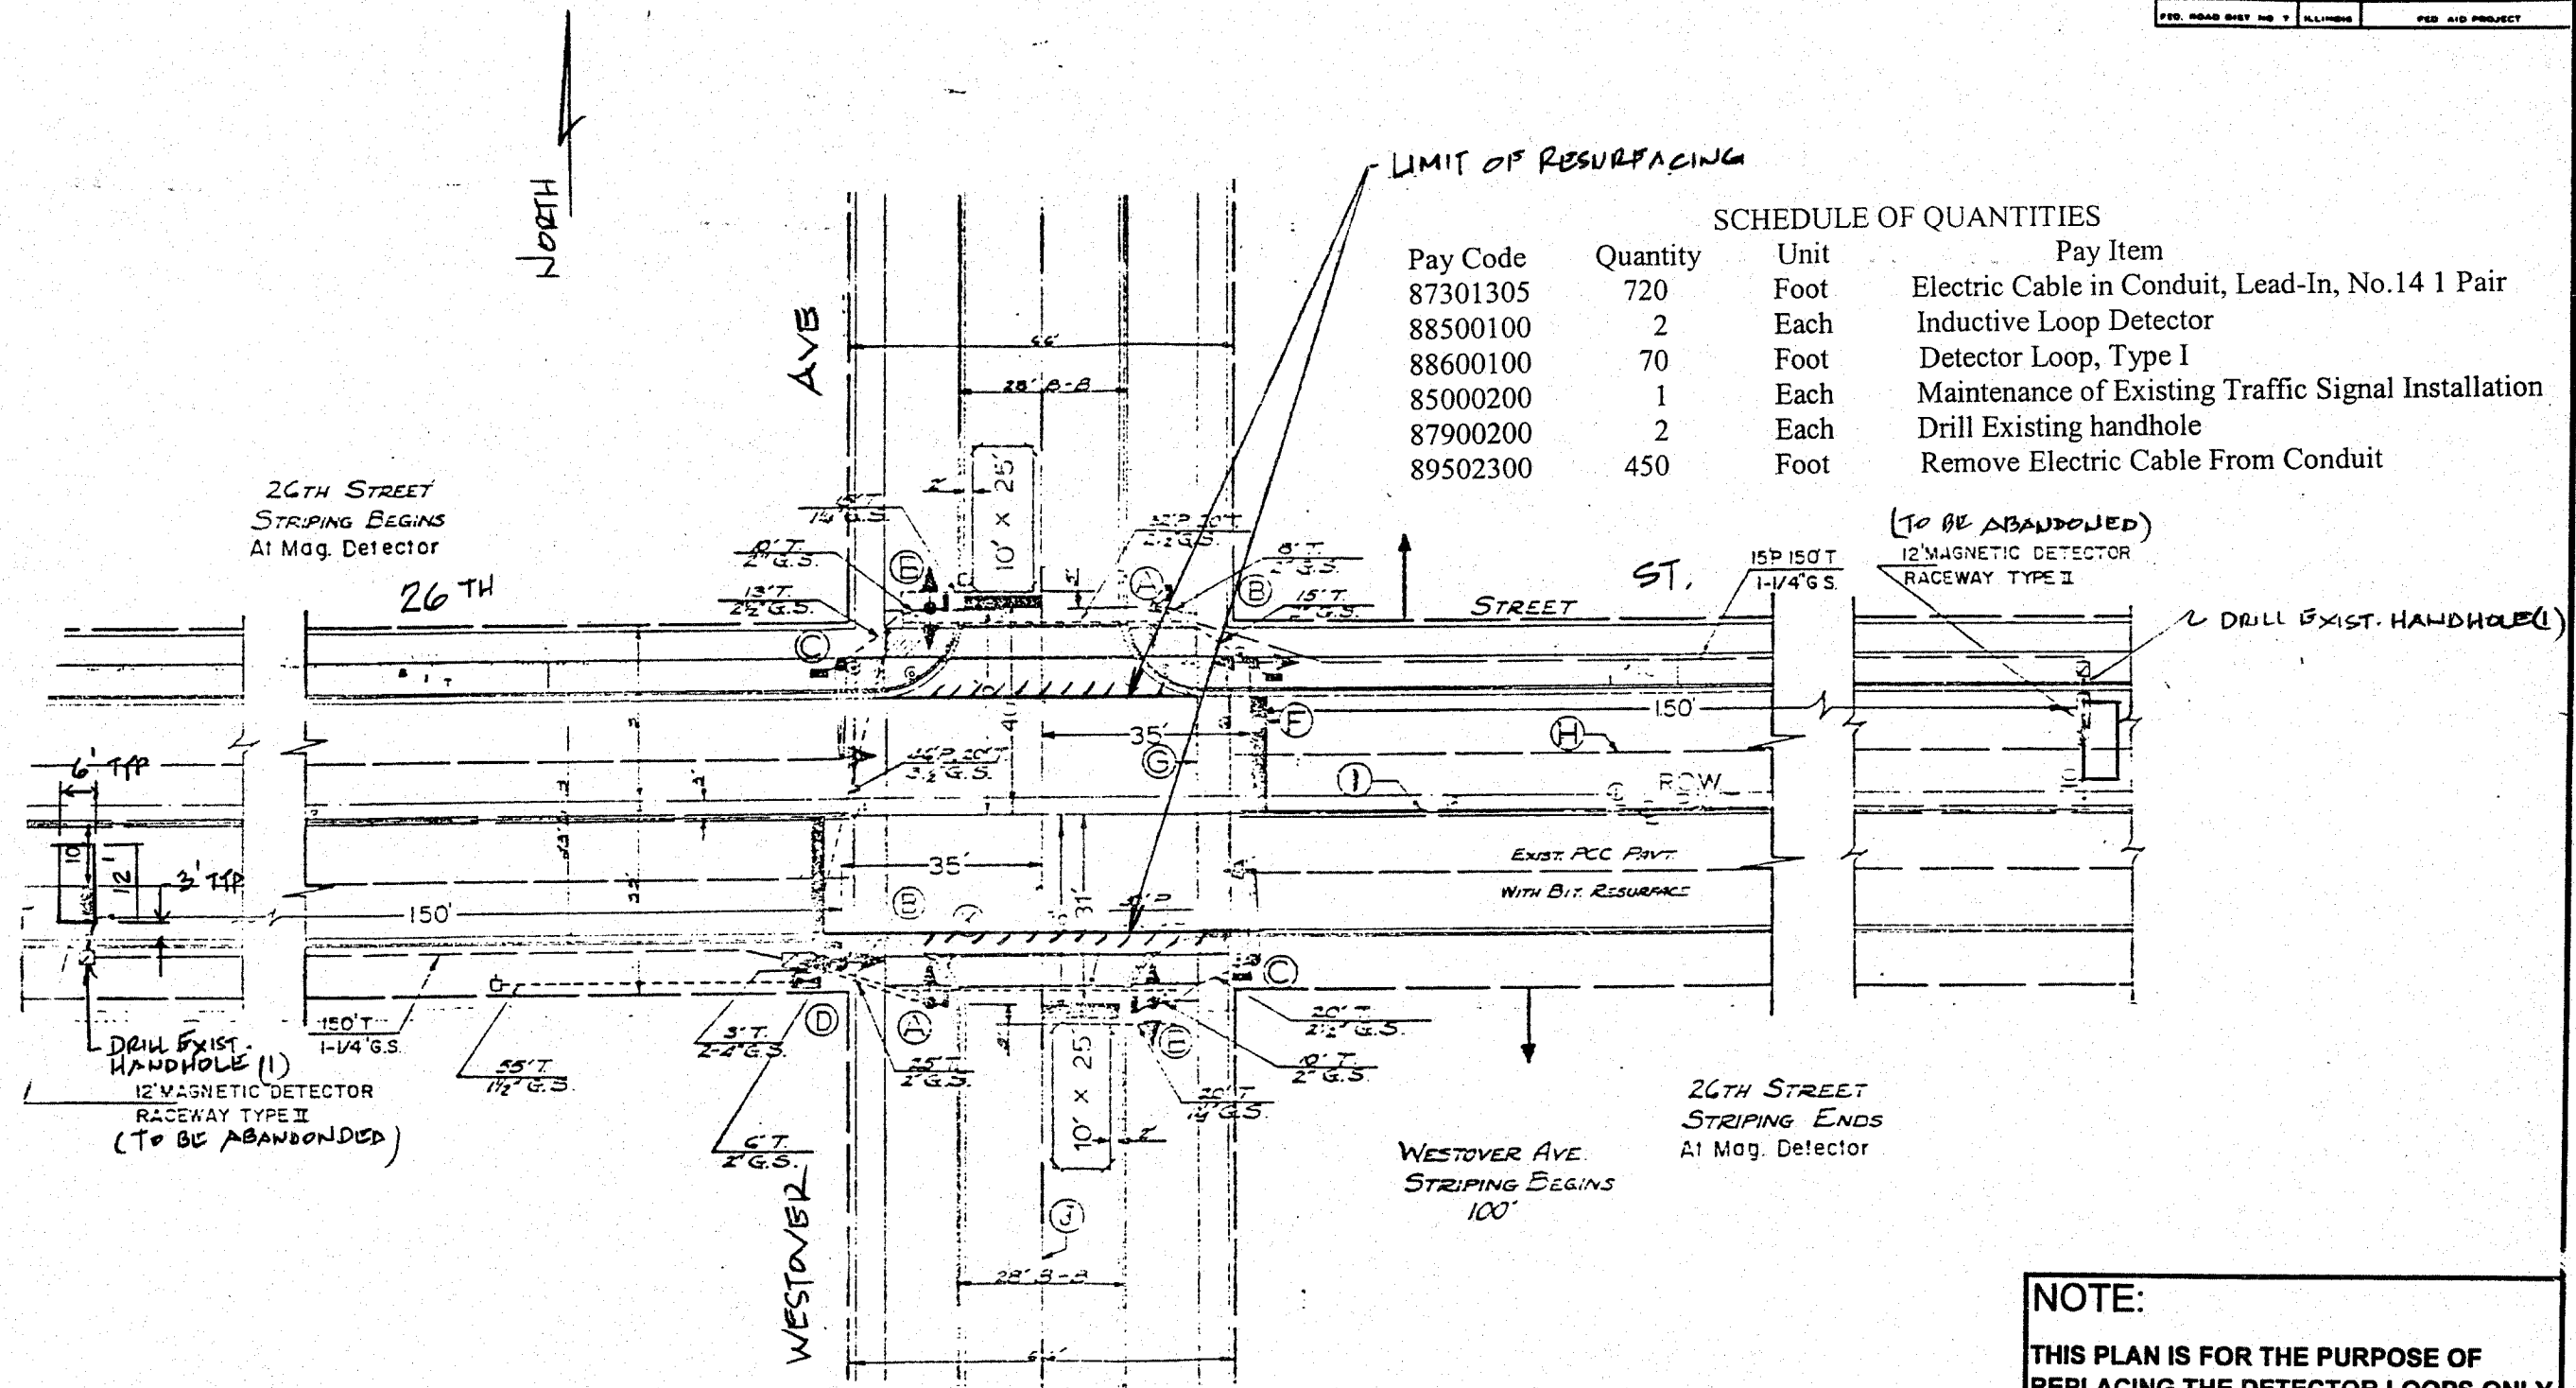

LIMIT OF RESURFACING

SCHEDULE OF QUANTITIES

Pay Code	Quantity	Unit	Pay Item
87301305	720	Foot	Electric Cable in Conduit, Lead-In, No.14 1 Pair
88500100	2	Each	Inductive Loop Detector
88600100	70	Foot	Detector Loop, Type I
85000200	1	Each	Maintenance of Existing Traffic Signal Installation
87900200	2	Each	Drill Existing handhole
89502300	450	Foot	Remove Electric Cable From Conduit

(TO BE ABANDONED)

12' MAGNETIC DETECTOR RACEWAY TYPE II

DRILL EXIST. HANDHOLE (1)

26TH STREET STRIPING ENDS At Mag. Detector

WESTOVER AVE STRIPING BEGINS 100'

NOTE:
THIS PLAN IS FOR THE PURPOSE OF REPLACING THE DETECTOR LOOPS ONLY. ALL OTHER INFORMATION SHOWN IS NOT RELATED AND WILL BE DISREGARDED.

REPLACE ALL DETECTOR LOOPS AS SHOWN
(WITHIN THE RESURFACING LIMITS)

CODE NO.	QUANTITY	UNIT	ITEM
86600600	SEE SCHEDULE	Foot	Detector Loop Replacement

REVISIONS	
NAME	DATE

ILLINOIS DEPARTMENT OF TRANSPORTATION
DETECTOR LOOP REPLACEMENT
26TH STREET @ WESTOVER AV.
SCALE: T = 20'
DATE
DRAWN BY
DESIGNED BY
CHECKED BY