


FINAL SURVEY PLOTTED DATE  
 NOTE BOOK NO. AREAS CHECKED

ORIGINAL SURVEY PLOTTED DATE  
 NOTE BOOK NO. AREAS CHECKED

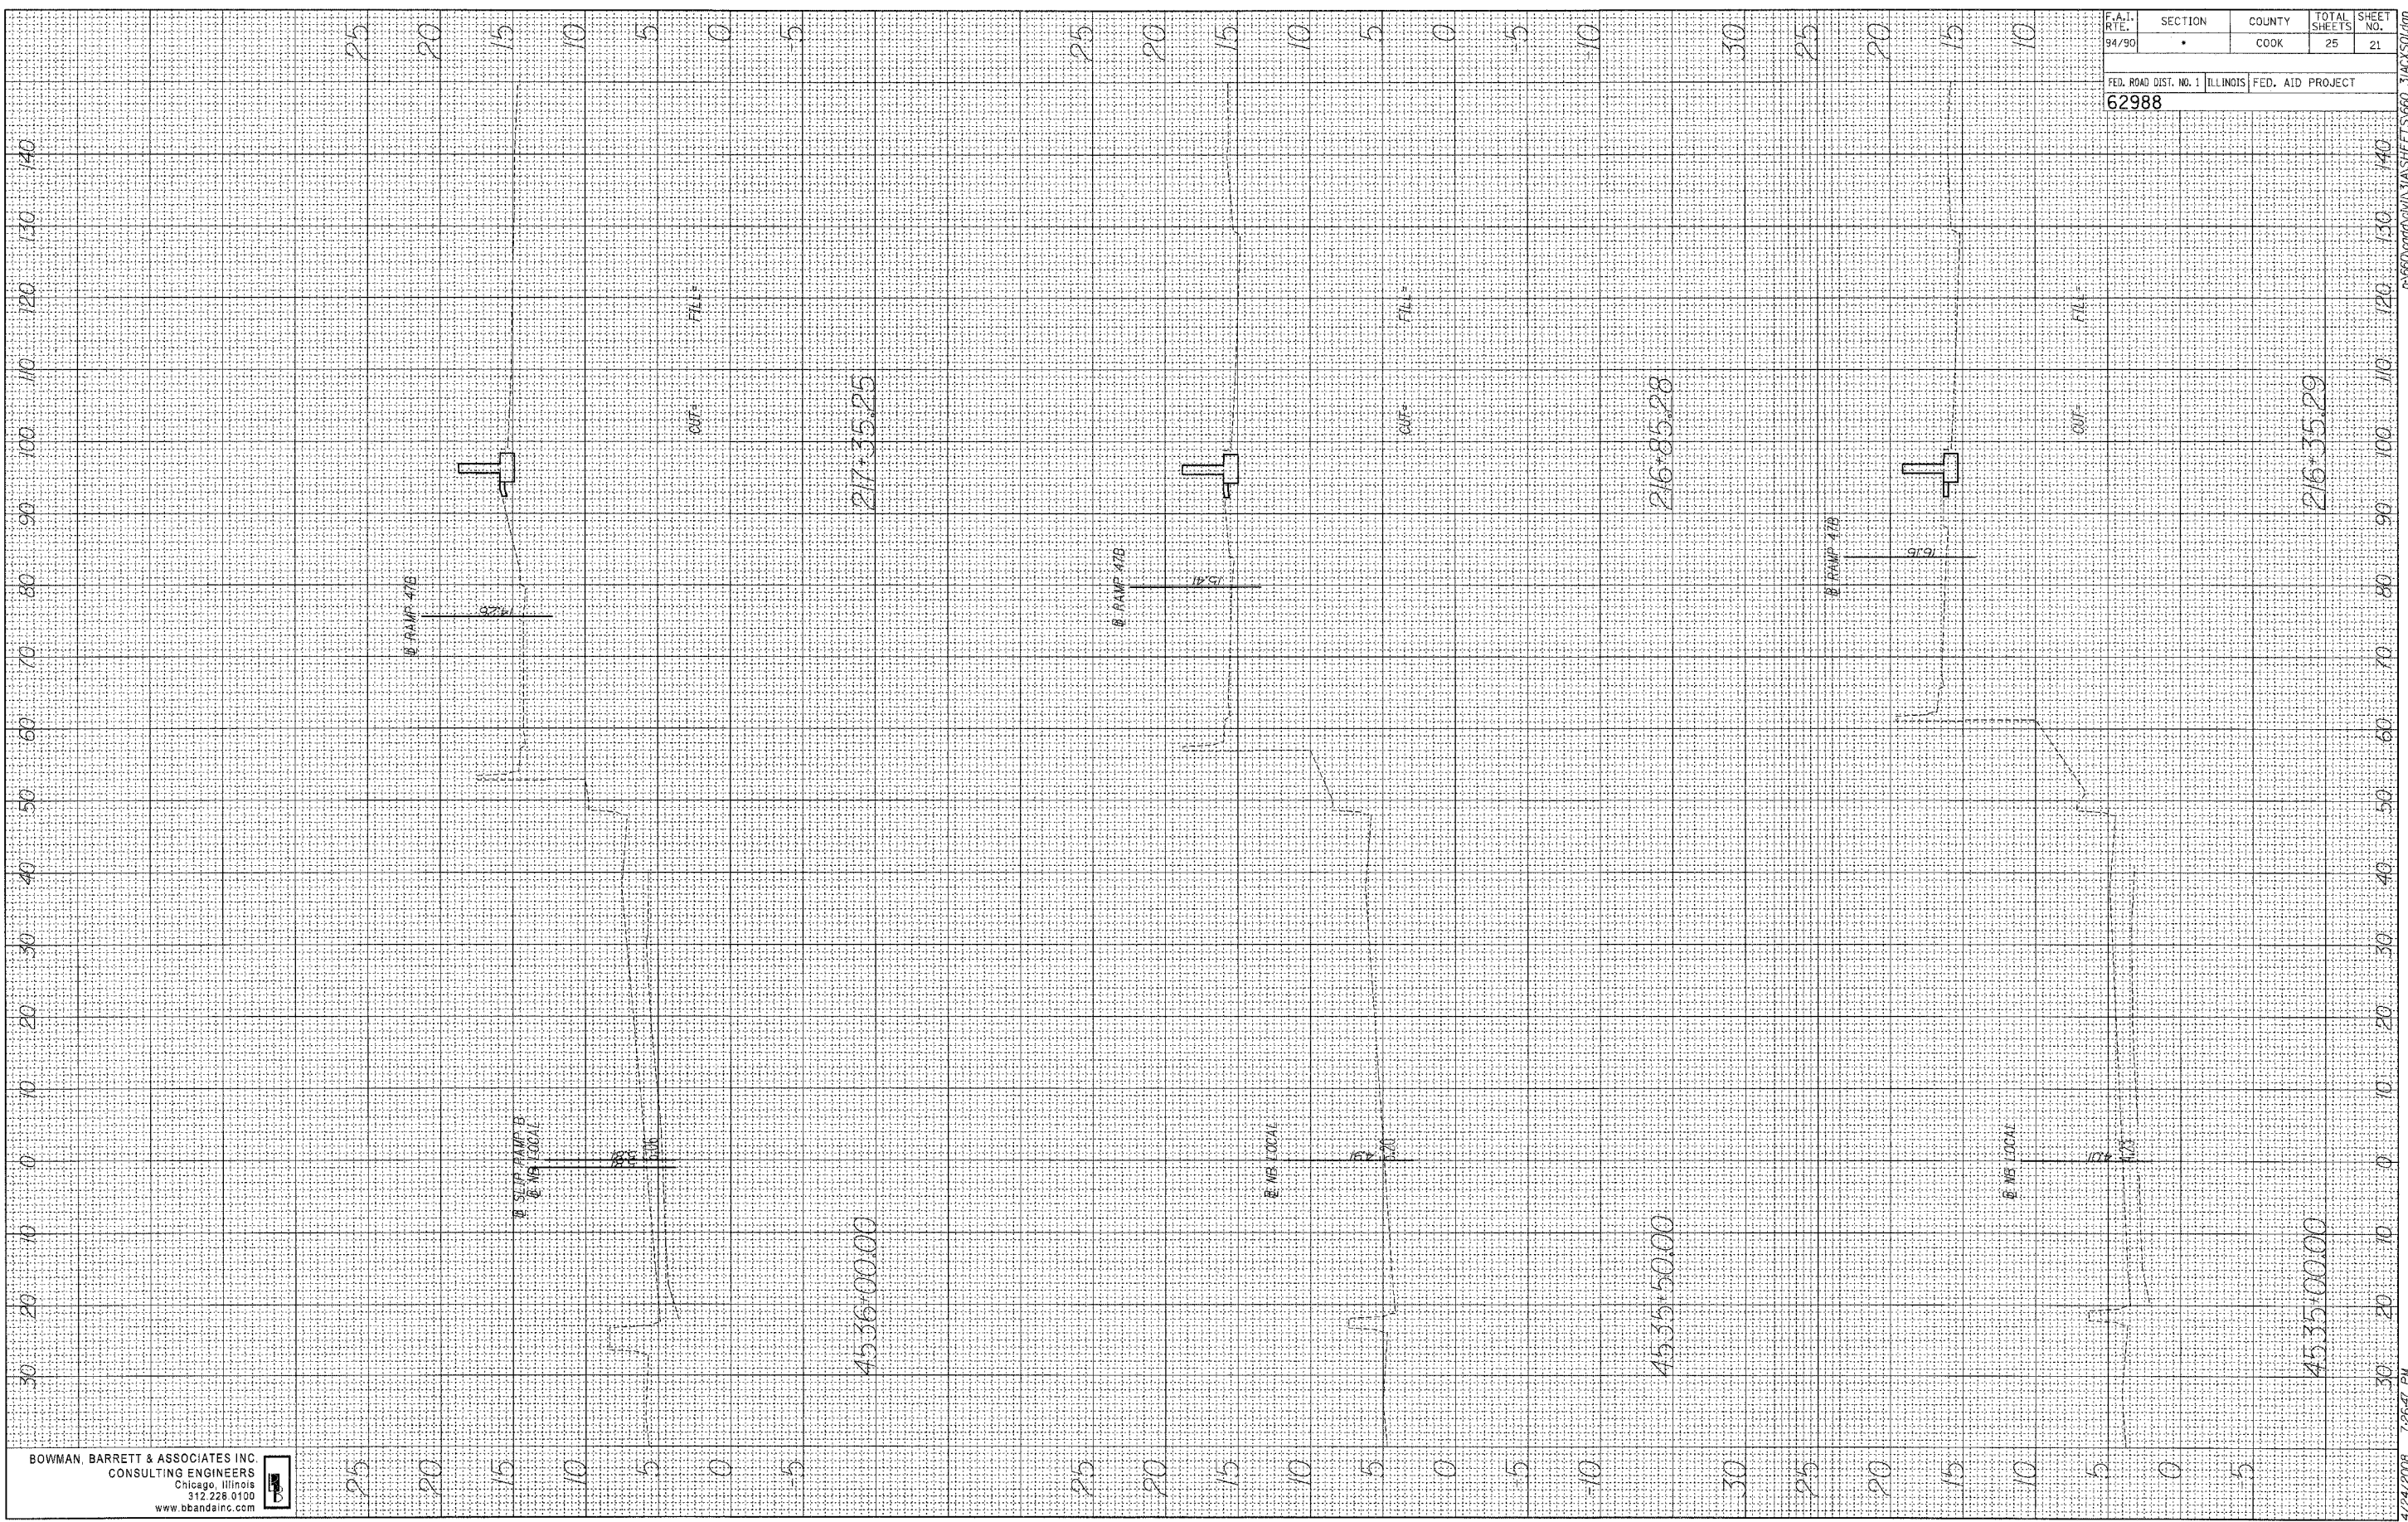

BOWMAN, BARRETT & ASSOCIATES INC.  
 CONSULTING ENGINEERS  
 Chicago, Illinois  
 312.228.0100  
 www.bbainc.com



F.A.I. RT. 94/90	SECTION *	COUNTY COOK	TOTAL SHEETS 25	SHEET NO. 21
FED. ROAD DIST. NO. 1 ILLINOIS FED. AID PROJECT				
62988				

7:24/2008 7:26:47 PM