


FINAL SURVEY PLOTTED
 NOTE BOOK NO. _____
 BY _____ DATE _____
 SURVEY PLOTTED TEMPLATE AREAS CHECKED

ORIGINAL SURVEY PLOTTED
 NOTE BOOK NO. _____
 BY _____ DATE _____
 SURVEY PLOTTED TEMPLATE AREAS CHECKED

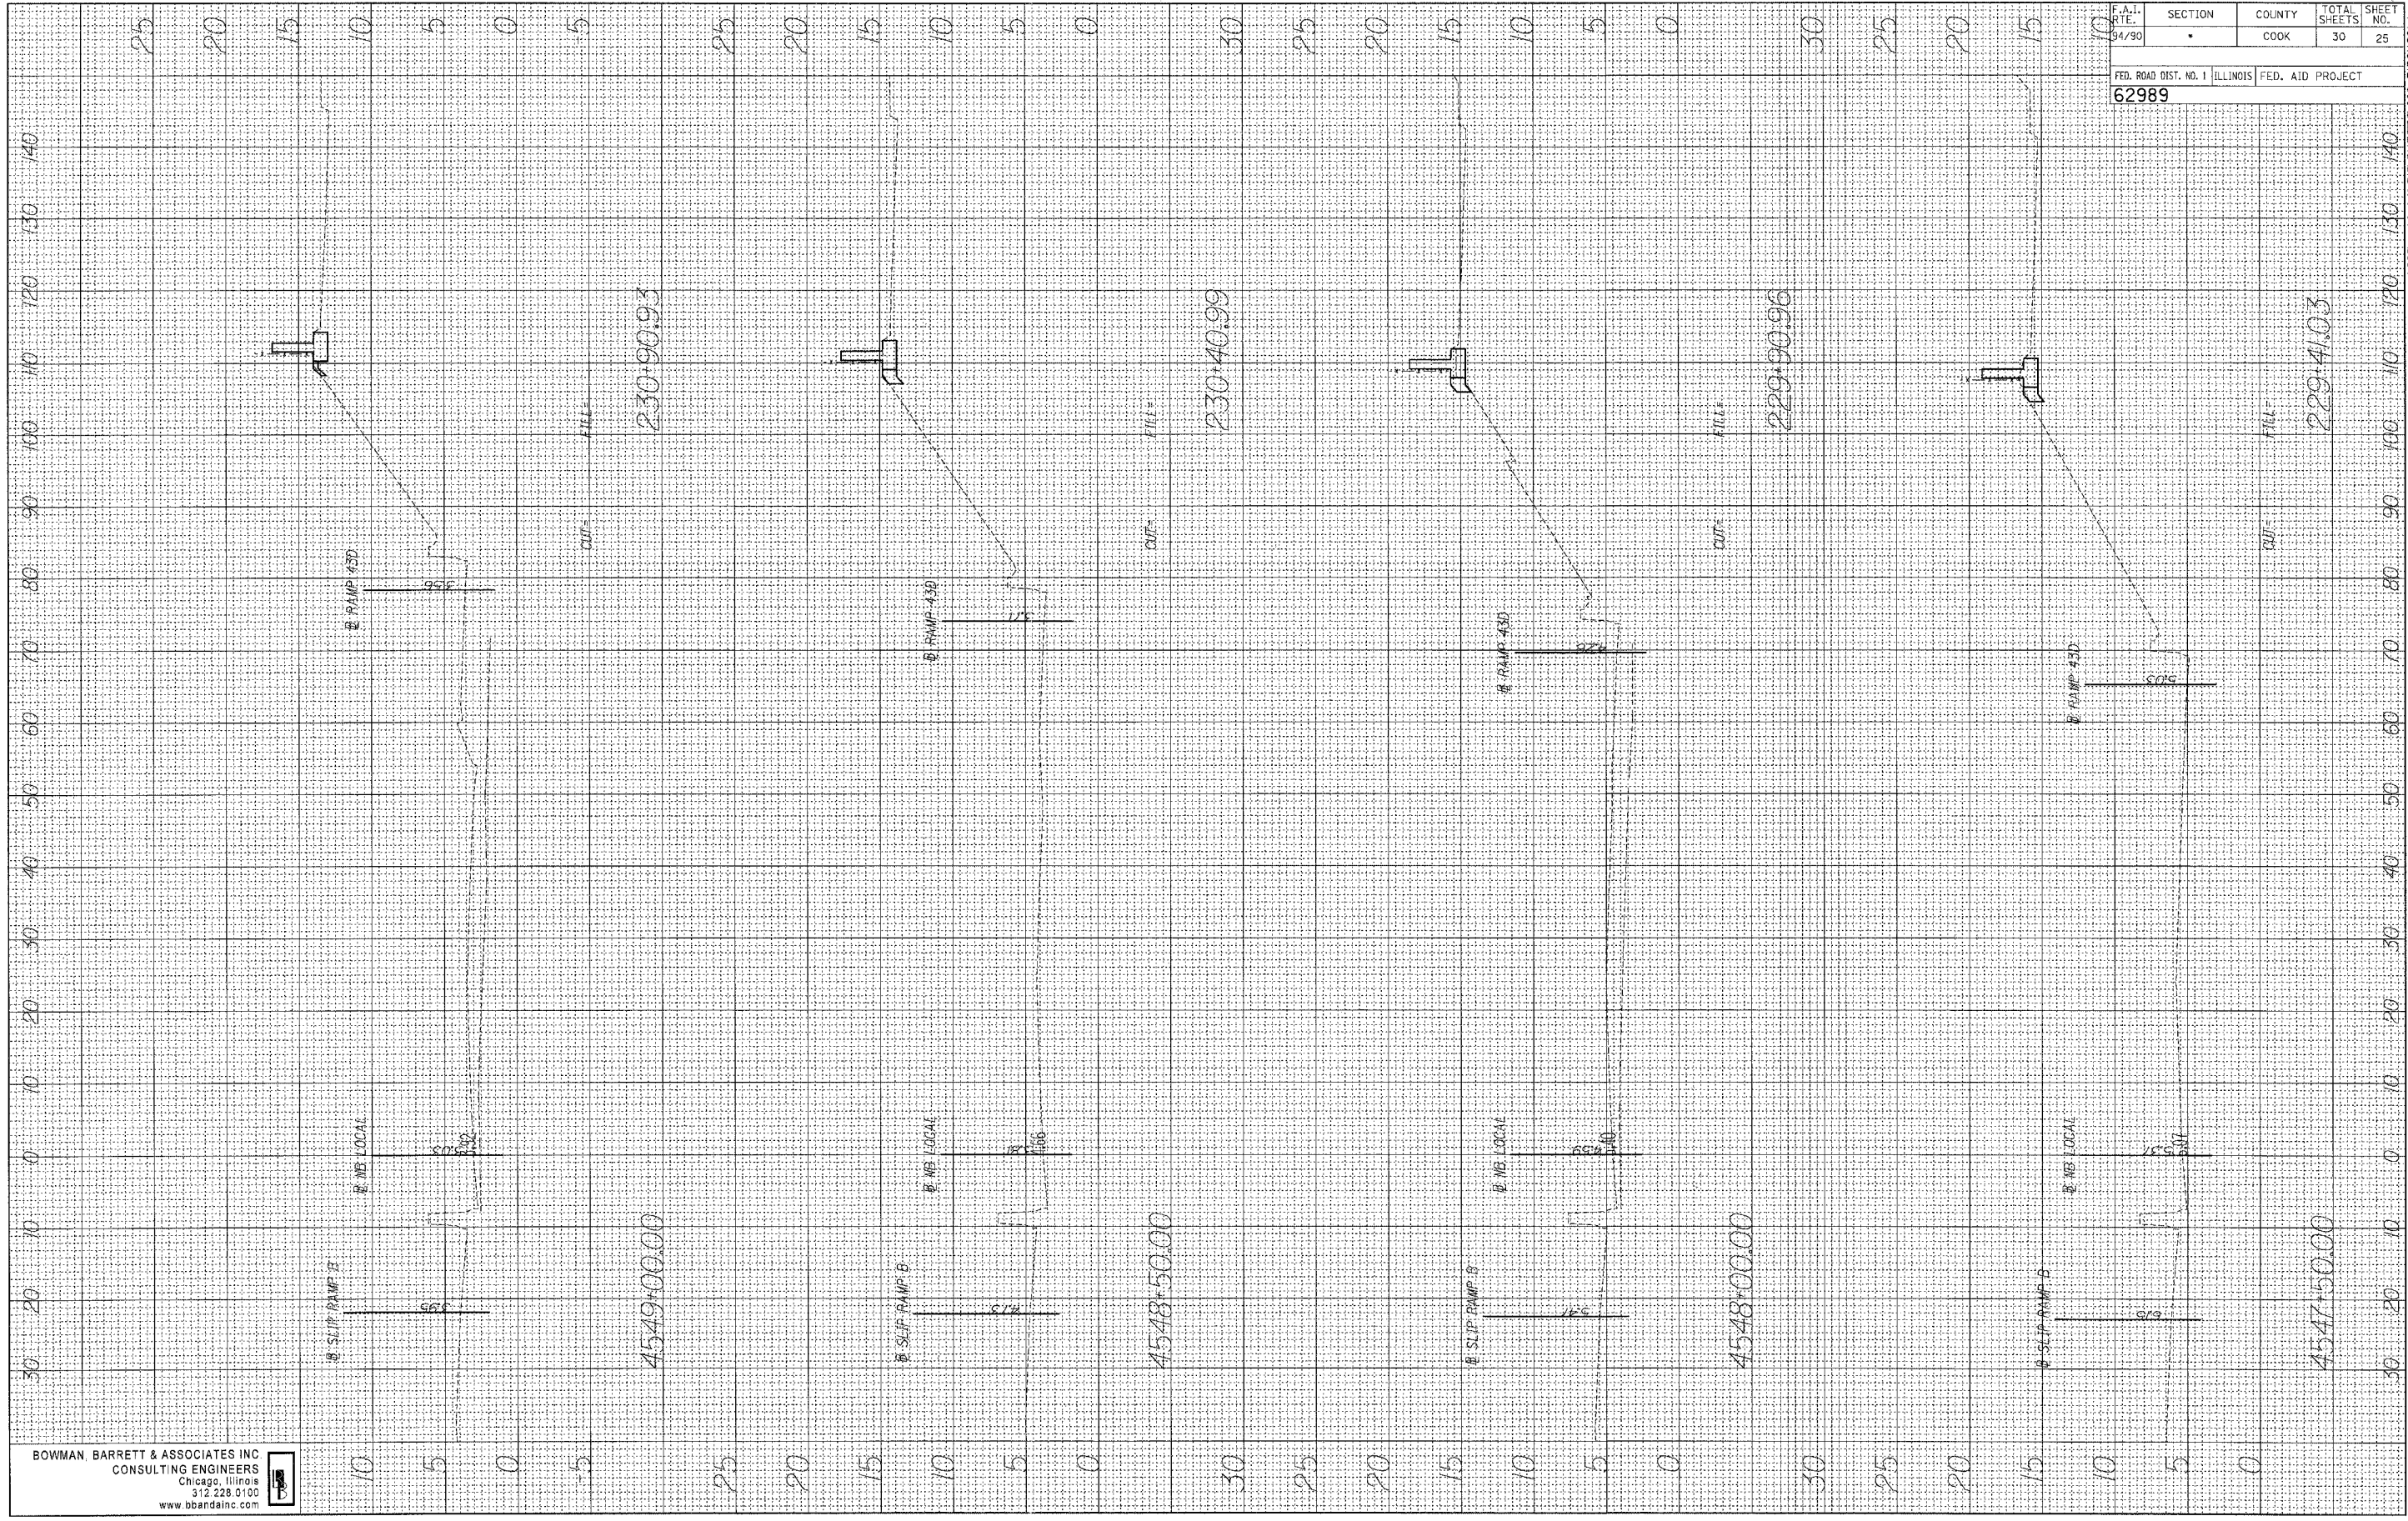

BOWMAN, BARRETT & ASSOCIATES INC
 CONSULTING ENGINEERS
 Chicago, Illinois
 312.228.0100
 www.bbainc.com



F.A.I. RTE. 94/90	SECTION	COUNTY COOK	TOTAL SHEETS 30	SHEET NO. 25
FED. ROAD DIST. NO. 1 ILLINOIS FED. AID PROJECT				
62989				

7/24/2008 7:35:55 PM