

F.A.I. RTE.	SECTION	COUNTY	TOTAL SHEETS	SHEET NO.
94/90	•	COOK	27	21
FED. ROAD DIST. NO. 1 ILLINOIS			FED. AID PROJECT	
62990				


7:660 road c:\71\3\3\STEELE\S660_3\CCX50.dgn

FINAL SURVEY PLOTTED DATE BY

NOTE BOOK NO. AREAS CHECKED

ORIGINAL SURVEY PLOTTED DATE BY

NOTE BOOK NO. AREAS CHECKED

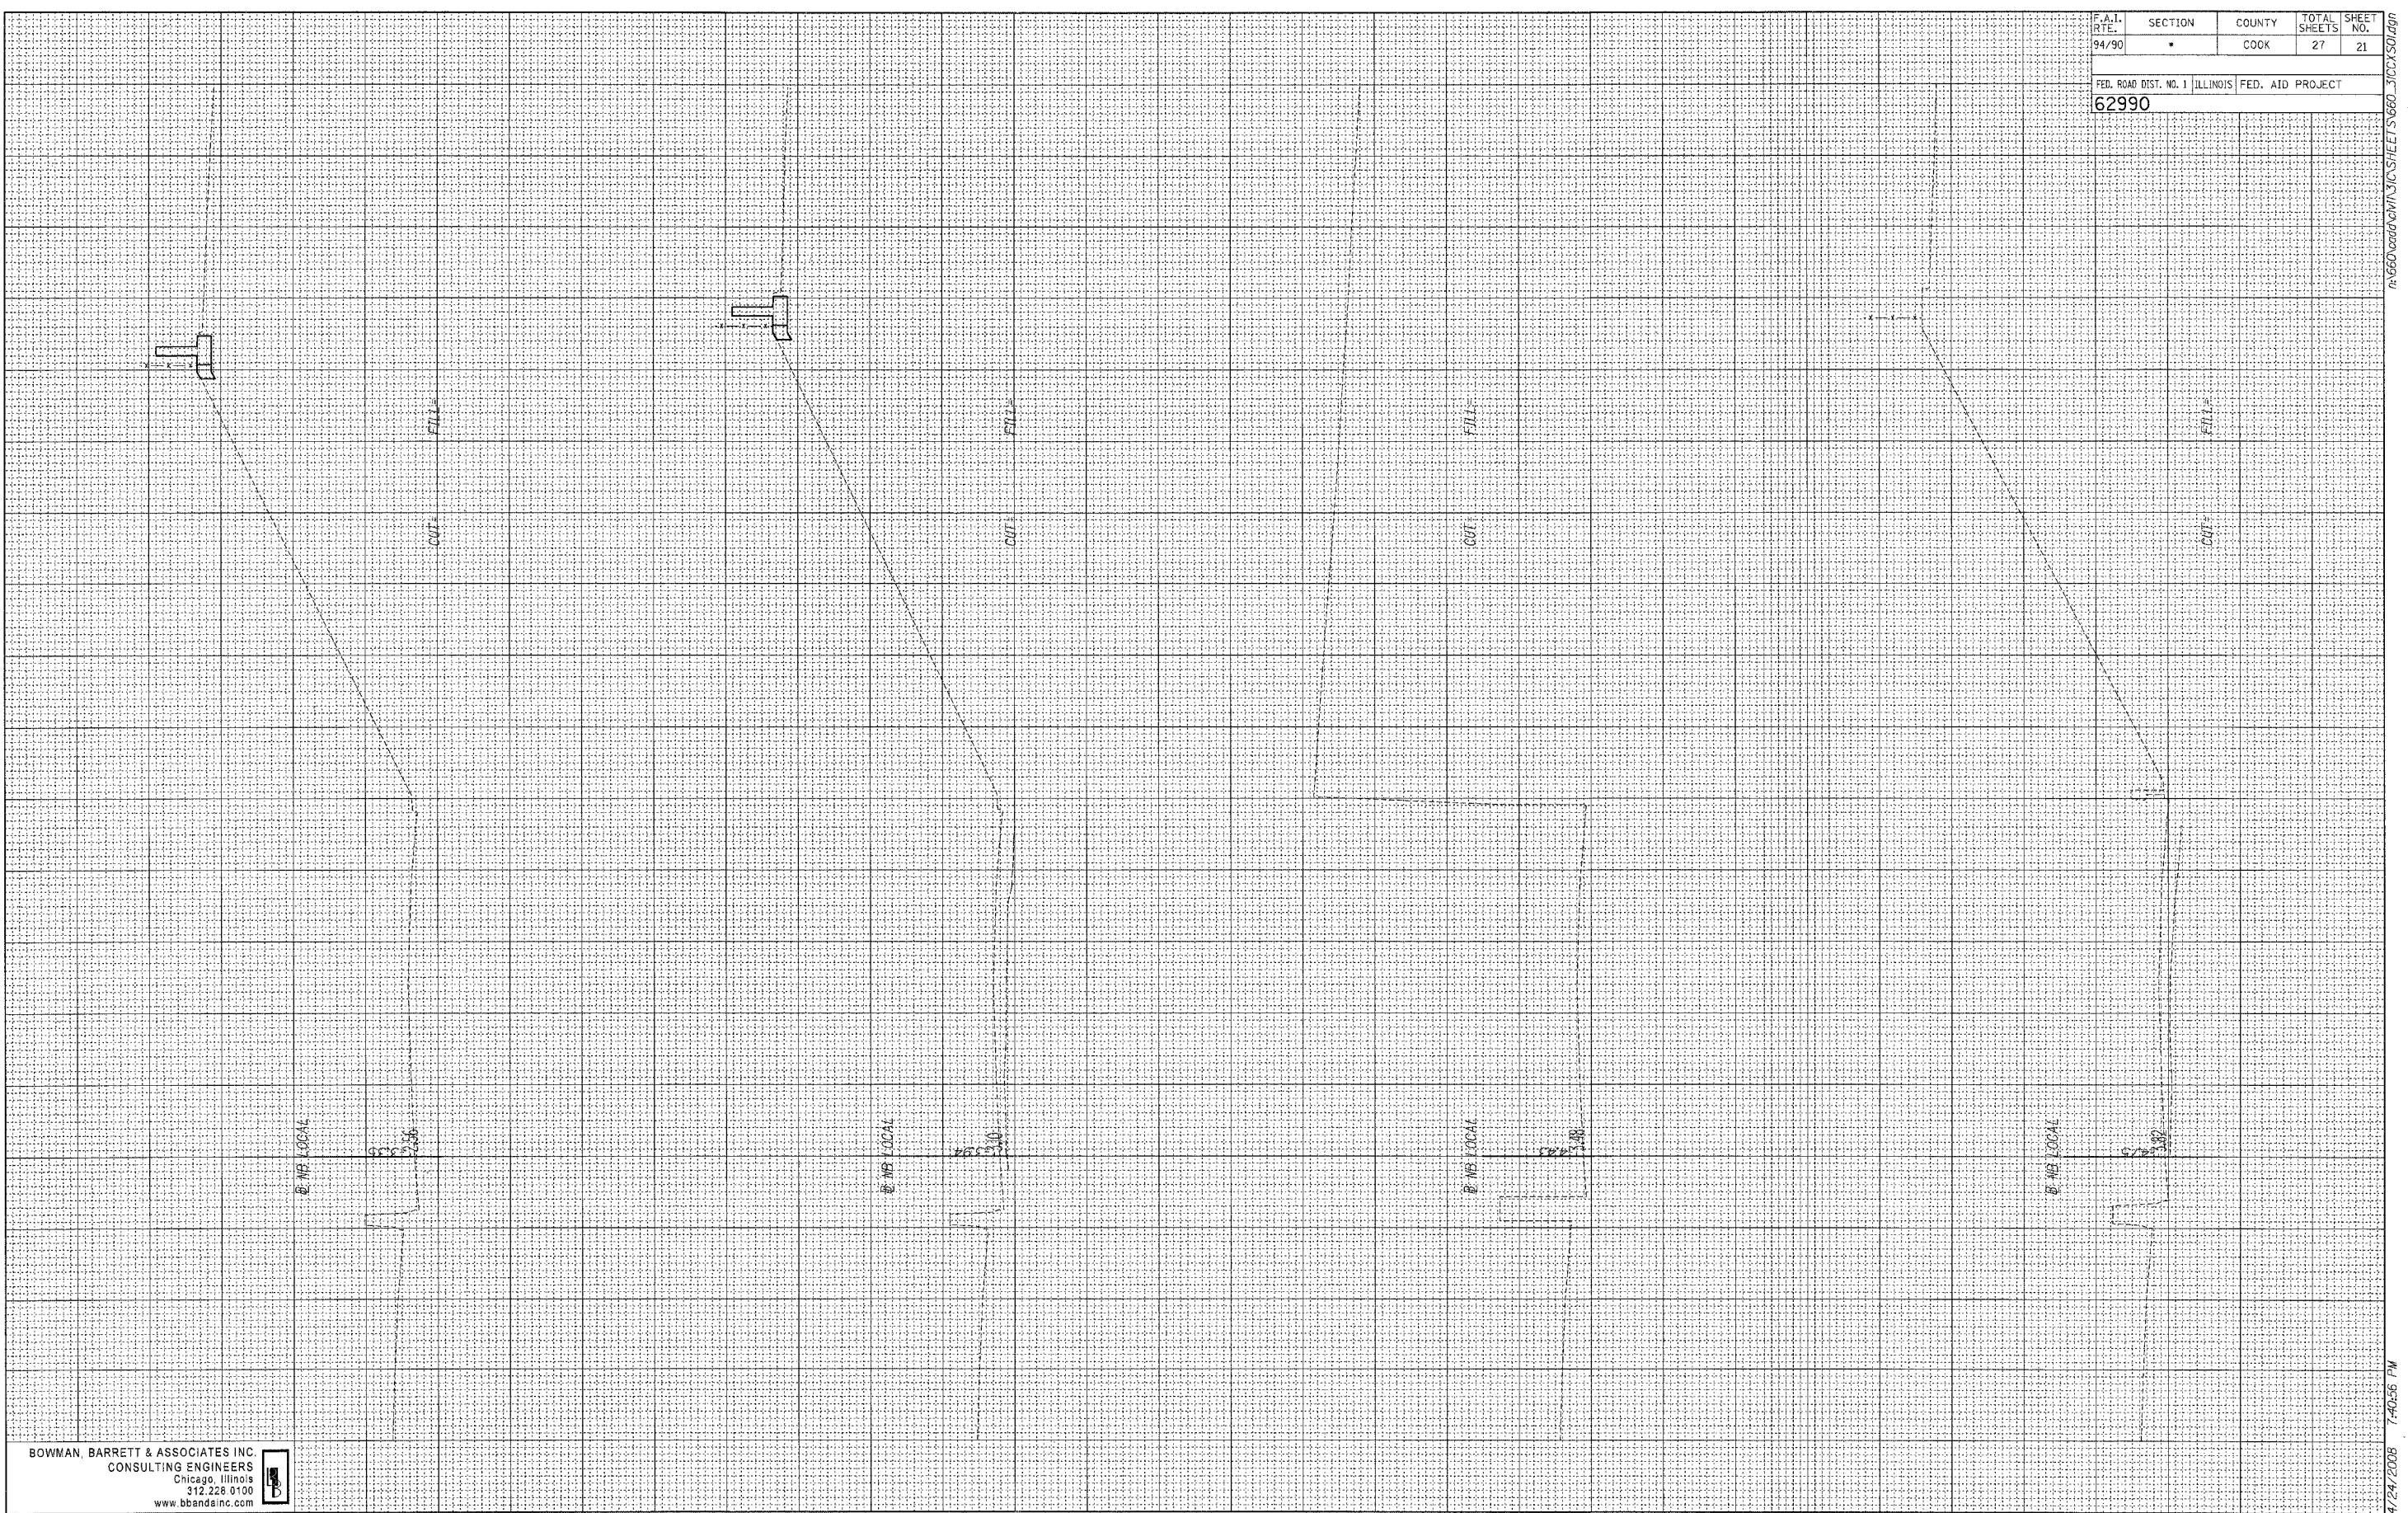

BOWMAN, BARRETT & ASSOCIATES INC.
 CONSULTING ENGINEERS
 Chicago, Illinois
 312.228.0100
 www.bbainc.com



4/24/2008 7:40:56 PM