


FINAL SURVEY
NOTE BOOK NO. _____
DATE _____

ORIGINAL SURVEY
NOTE BOOK NO. _____
DATE _____

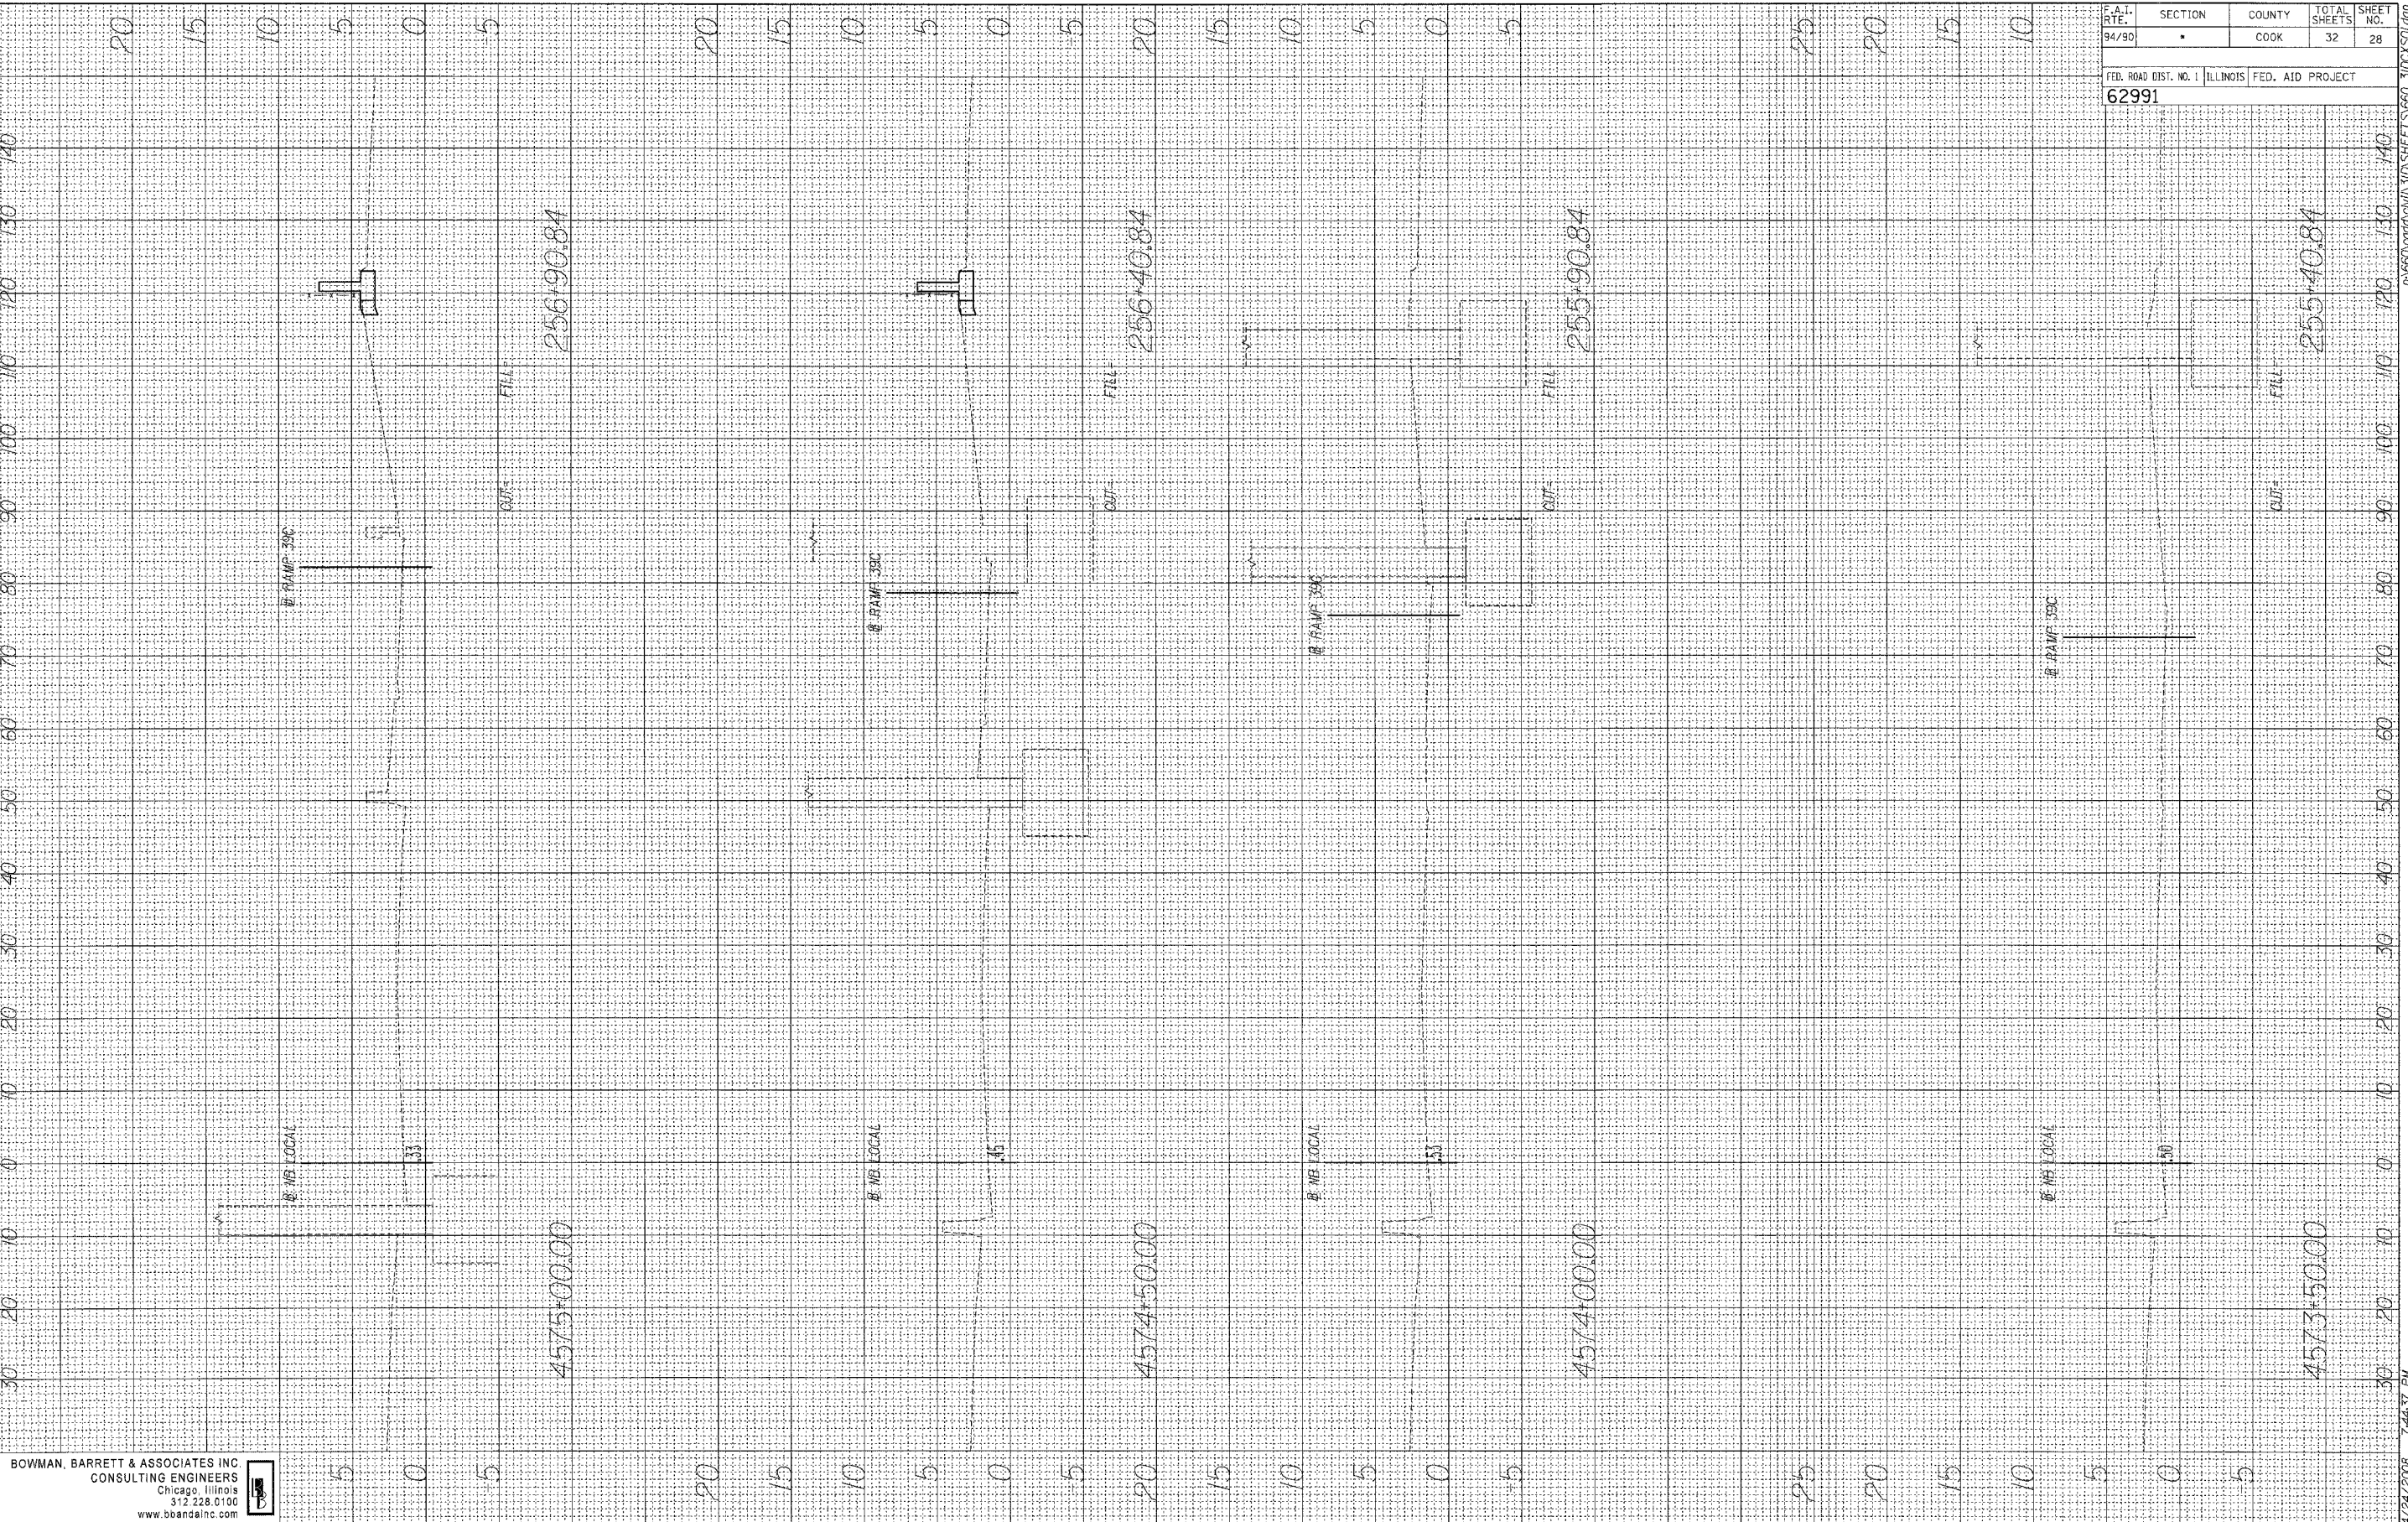

BOWMAN, BARRETT & ASSOCIATES INC
CONSULTING ENGINEERS
Chicago, Illinois
312.228.0100
www.bbainc.com



F.A.I. RTE. 94/90	SECTION •	COUNTY COOK	TOTAL SHEETS 32	SHEET NO. 28
FED. ROAD DIST. NO. 1		ILLINOIS FED. AID PROJECT		
62991				

4/24/2008 7:44:37 PM 7:66000000 G:\M1\3103\SHEET'S\860_31DCX501.dgn