


FINAL SURVEY PLOTTED DATE  
 SURVEYED BY  
 NOTE BOOK NO.  
 TOPOLATE AREAS CHECKED

ORIGINAL SURVEY PLOTTED DATE  
 SURVEYED BY  
 NOTE BOOK NO.  
 TOPOLATE AREAS CHECKED

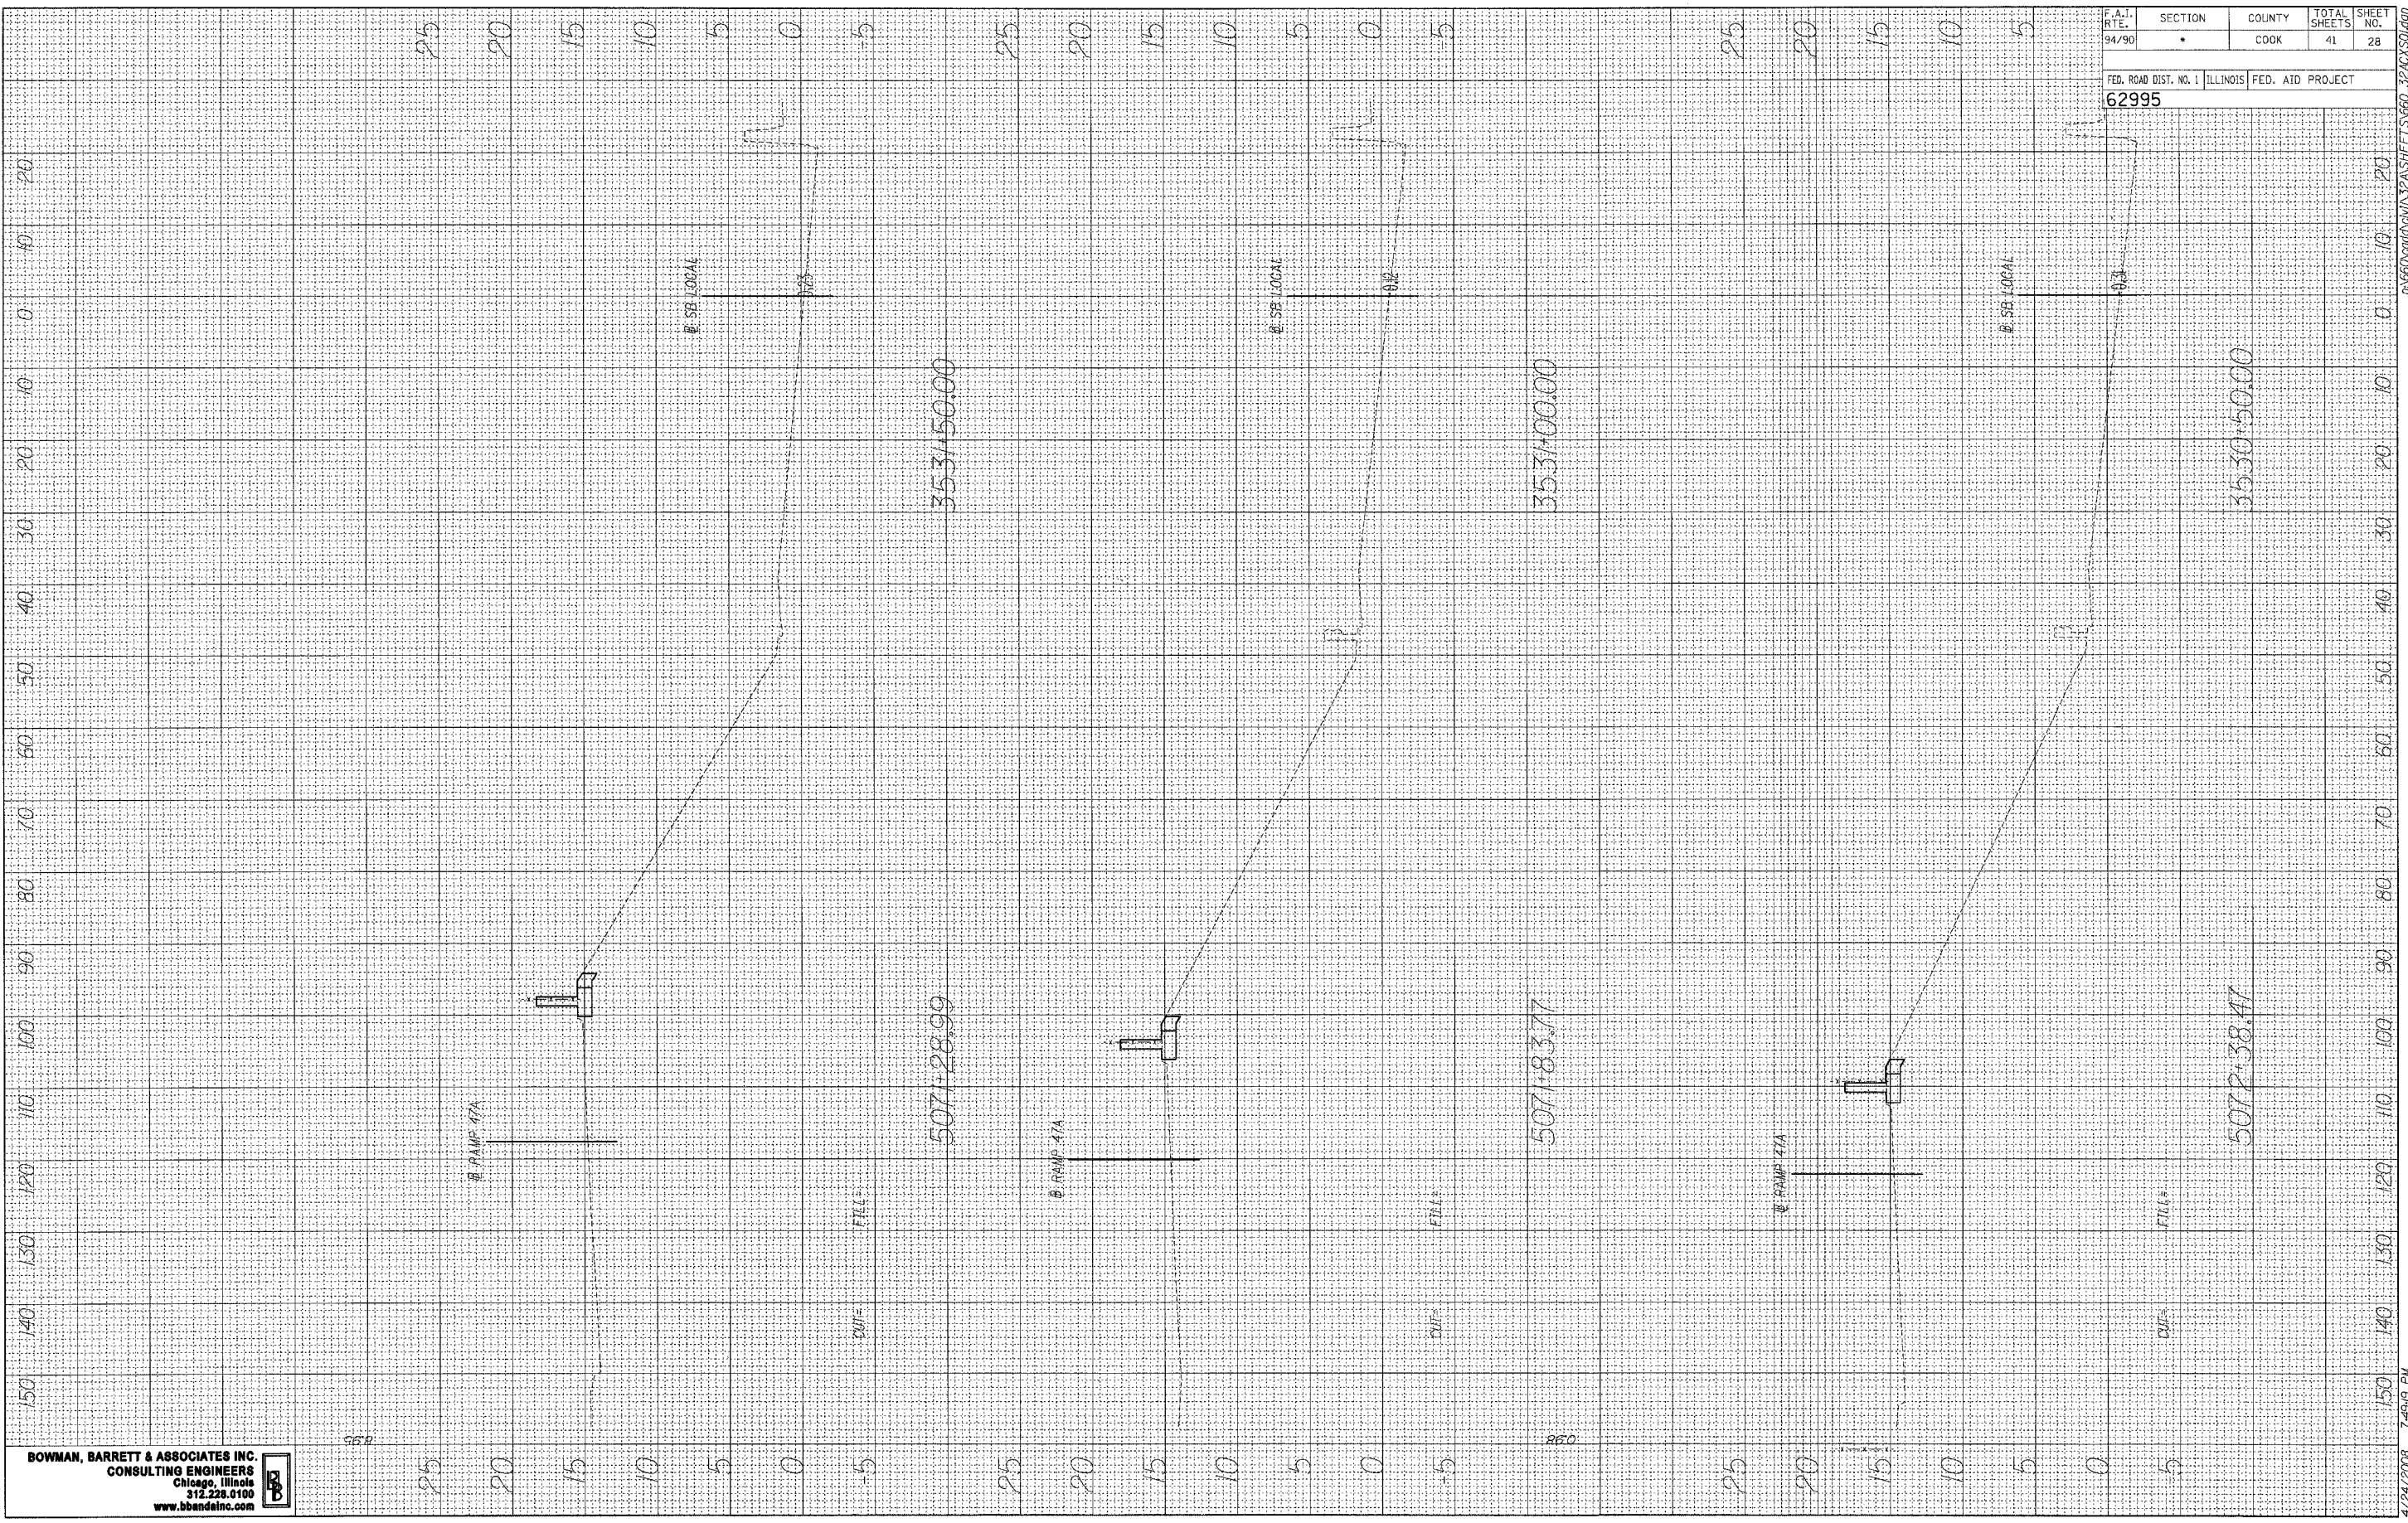

**BOWMAN, BARRETT & ASSOCIATES INC.**  
 CONSULTING ENGINEERS  
 Chicago, Illinois  
 312.228.0100  
 www.bbainc.com



F.A.I. RTE.	SECTION	COUNTY	TOTAL SHEETS	SHEET NO.
94/90	•	COOK	41	28

FED. ROAD DIST. NO. 1 ILLINOIS FED. AID PROJECT  
**62995**

4/24/2008 7:49:09 PM  
 R 66030004 G11133A SHEETS 660-32A X 501.491