


FINAL SURVEY PLOTTED BY DATE
 SURVEY NOTE BOOK NO. SURVEYED PLOTTED BY DATE
 AREAS CHECKED

ORIGINAL SURVEY PLOTTED BY DATE
 SURVEY NOTE BOOK NO. SURVEYED PLOTTED BY DATE
 AREAS CHECKED

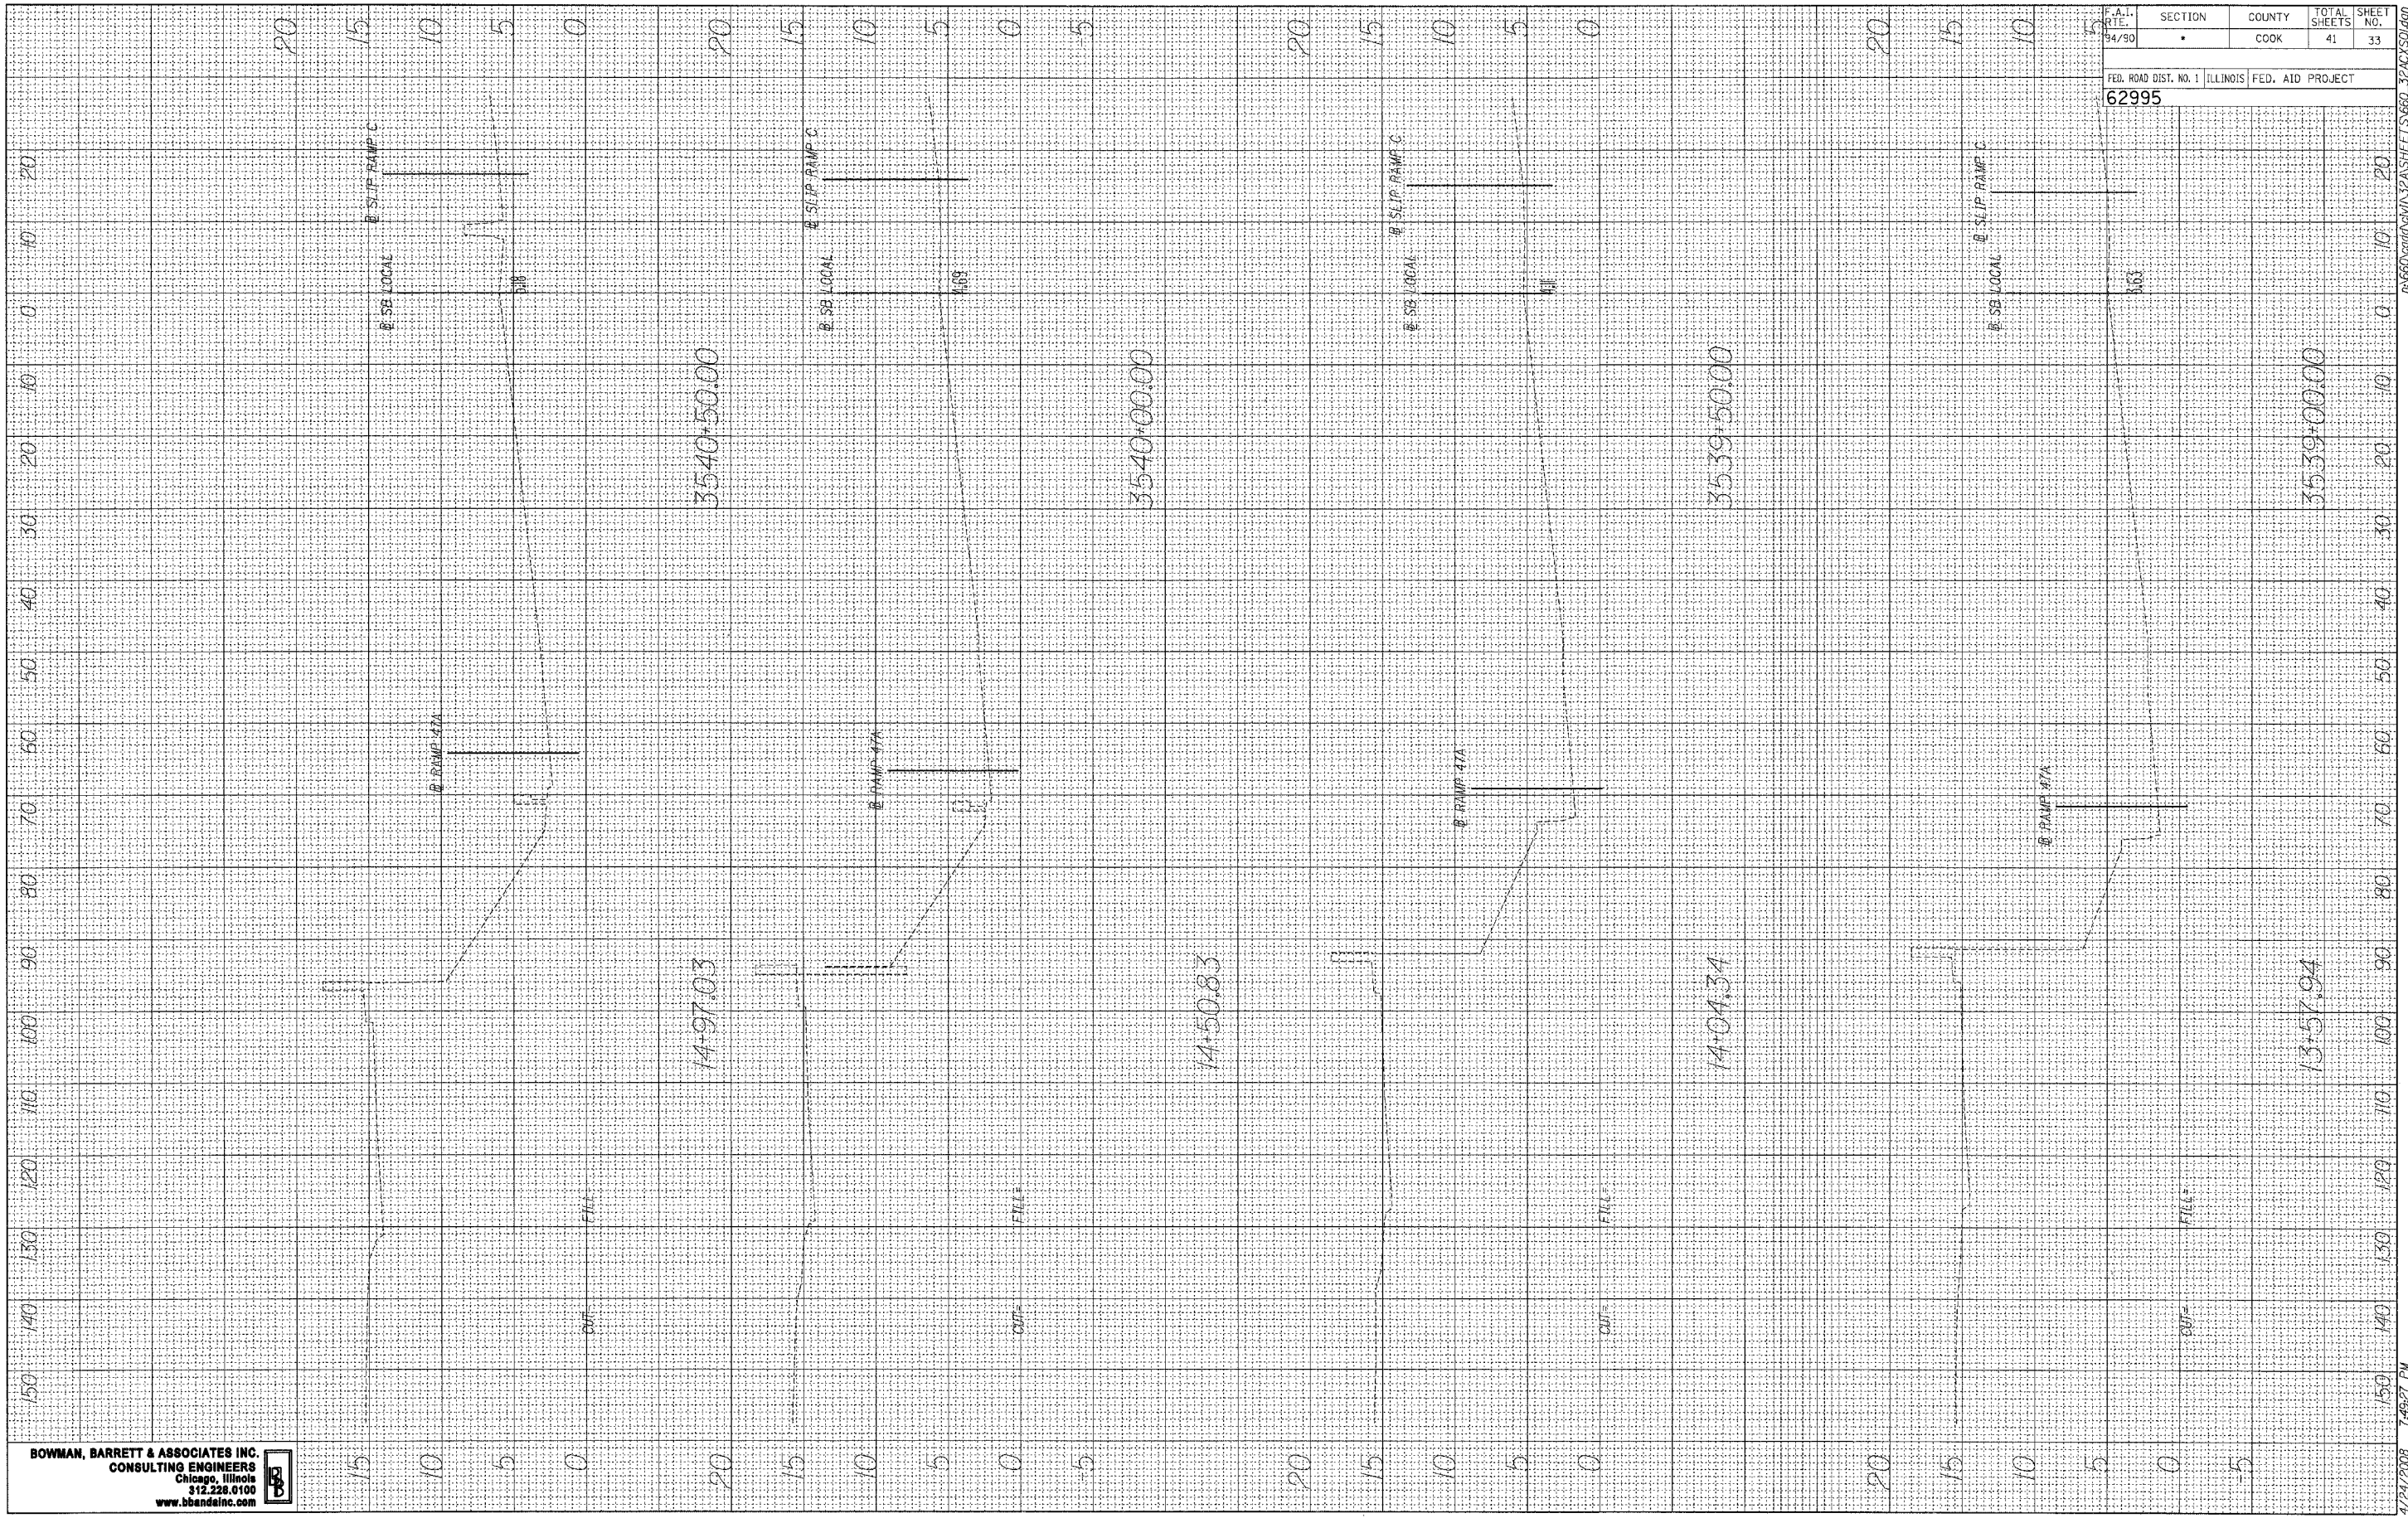

BOWMAN, BARRETT & ASSOCIATES INC.
 CONSULTING ENGINEERS
 Chicago, Illinois
 312.228.0100
 www.bbainc.com



F.A.I. RTE. 34/90	SECTION	COUNTY COOK	TOTAL SHEETS 41	SHEET NO. 33
FED. ROAD DIST. NO. 1		ILLINOIS		FED. AID PROJECT
62995				

1/21/2008 7:48:27 PM R:\660\6600\CH\132\SHEET\5660_37ACX501.dgn