


FINAL SURVEY SURVEYED BY DATE
 PLOTTED
 NOTE BOOK NO.
 AREAS CHECKED

ORIGINAL SURVEY SURVEYED BY DATE
 PLOTTED
 NOTE BOOK NO.
 AREAS CHECKED

BOWMAN, BARRETT & ASSOCIATES INC.
 CONSULTING ENGINEERS
 Chicago, Illinois
 312.238.5100
 www.bbainc.com

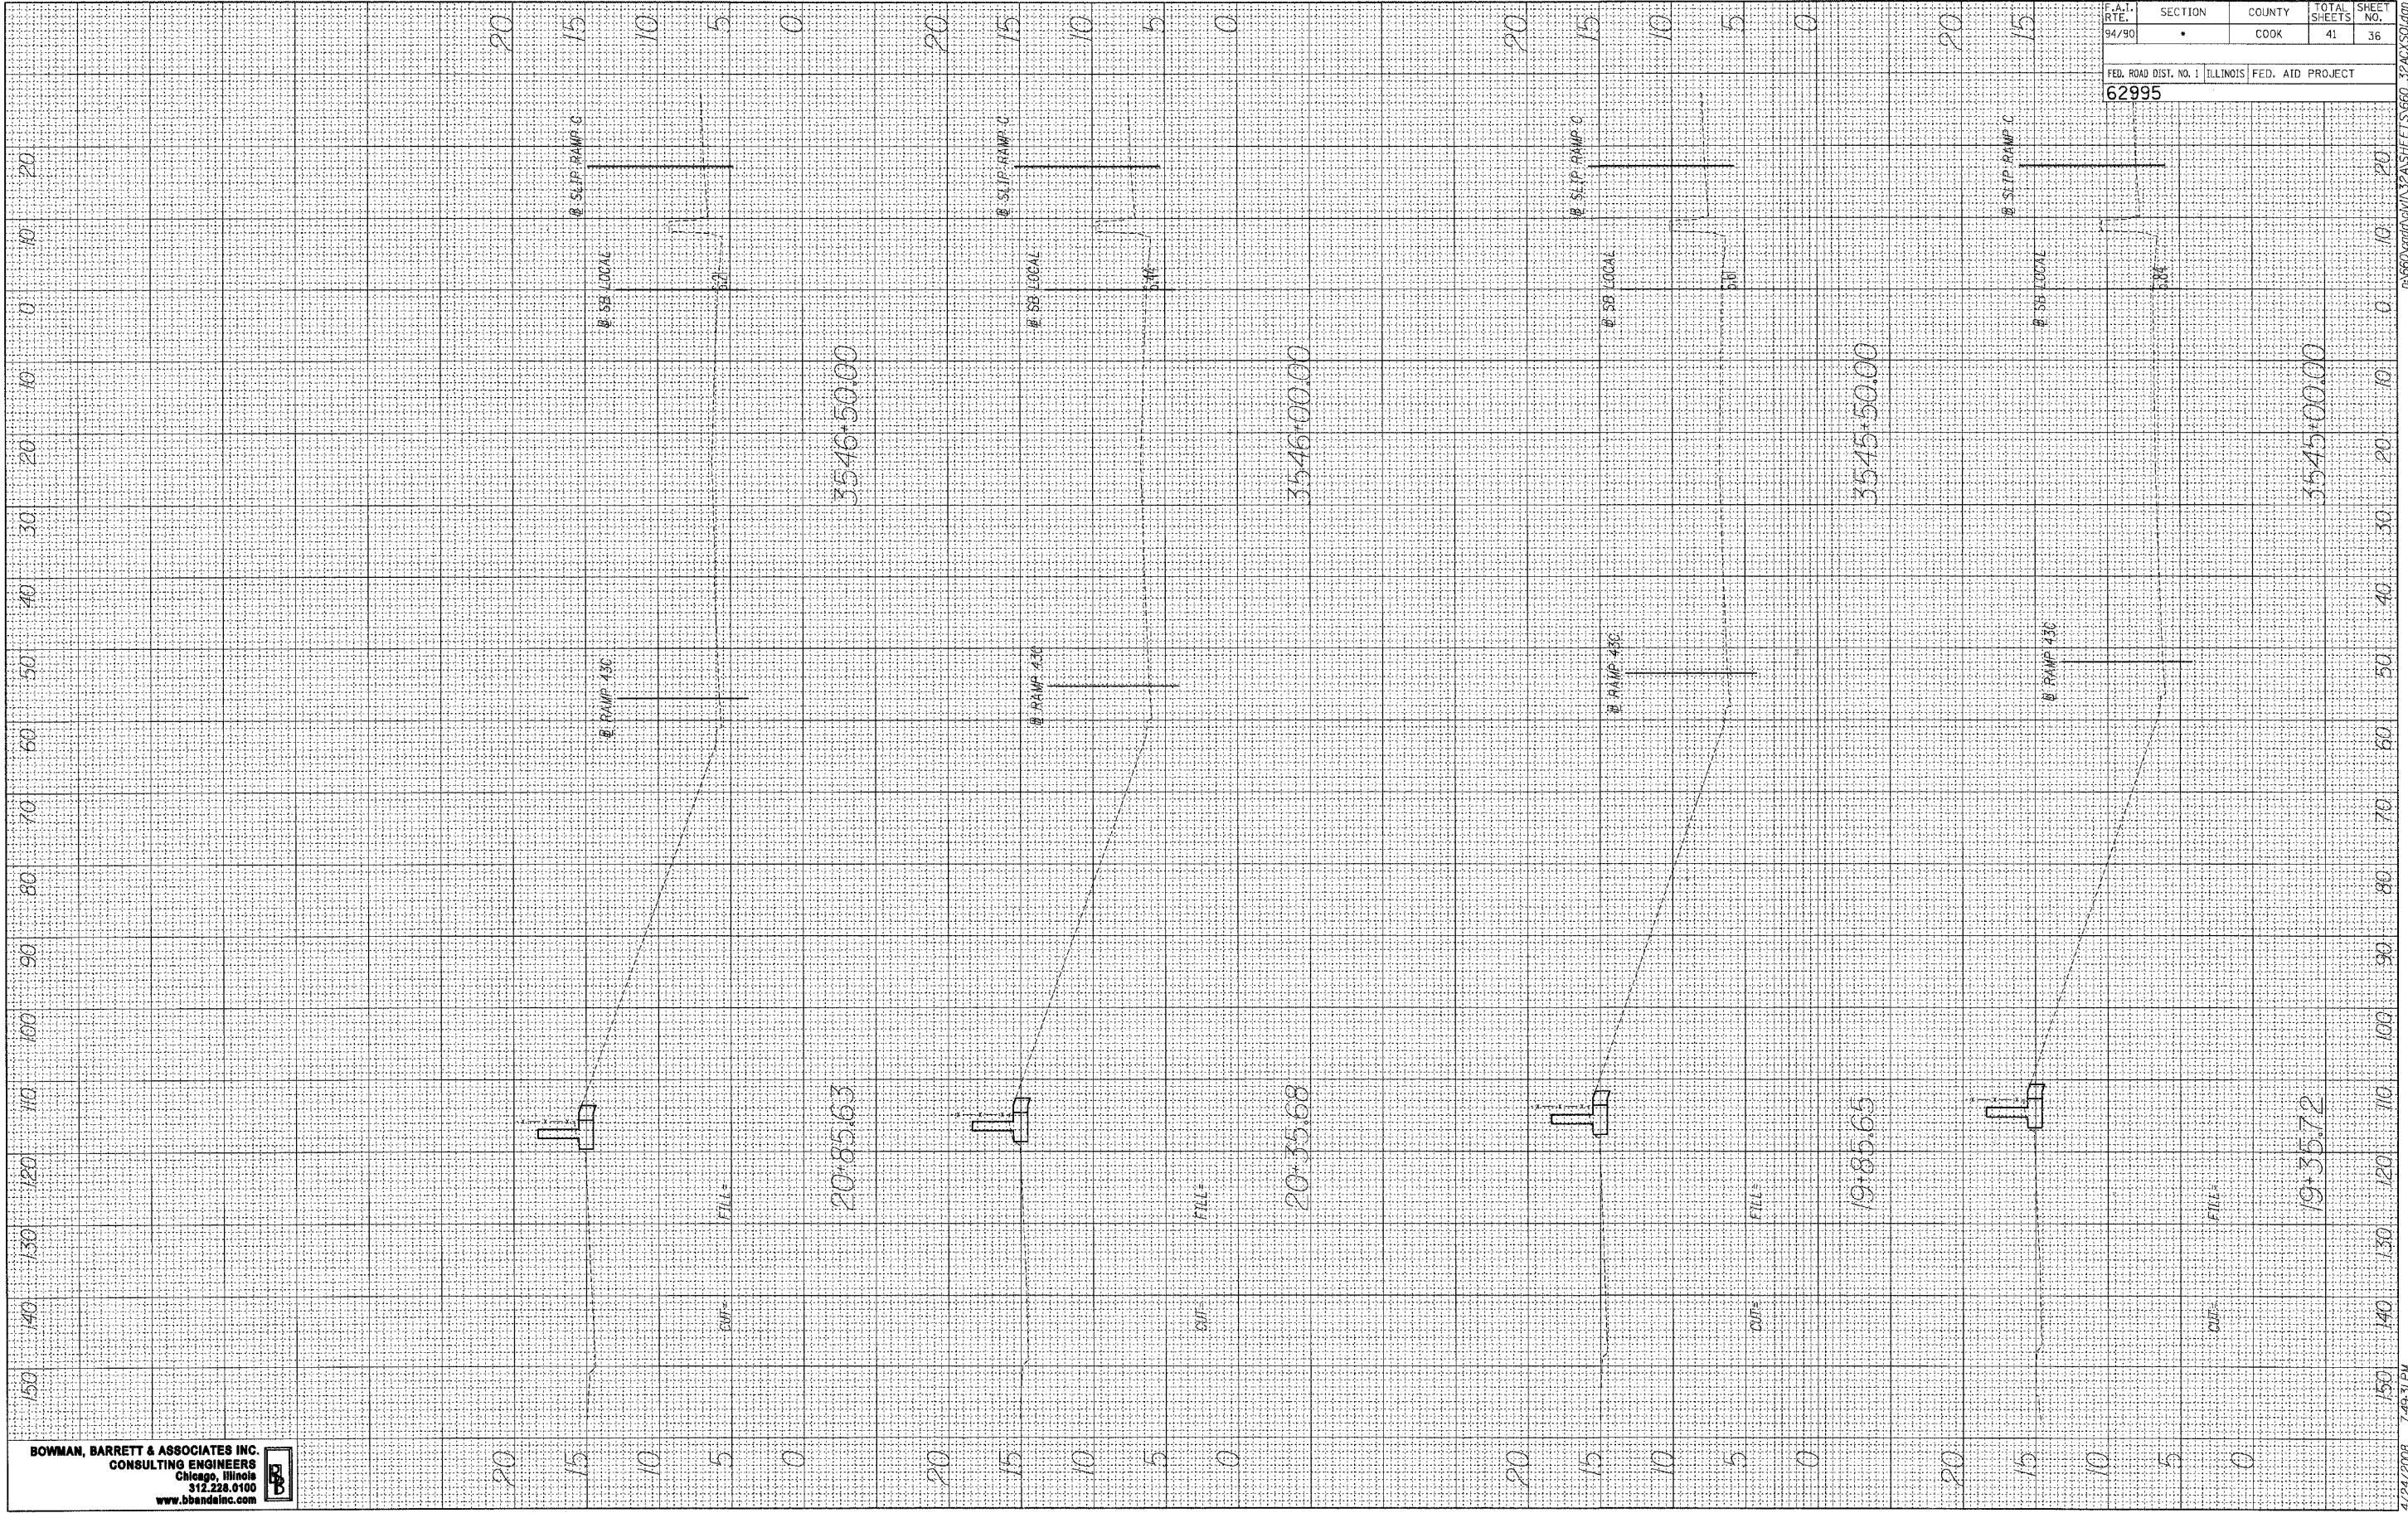

F.A.T. RTE.	SECTION	COUNTY	TOTAL SHEETS	SHEET NO.
94/90	*	COOK	41	36
FED. ROAD DIST. NO. 1 ILLINOIS FED. AID PROJECT				
62995				