


FINAL SURVEY
 SURVEYED BY _____ DATE _____
 PLOTTED BY _____
 NOTE BOOK NO. _____
 AREAS CHECKED _____

ORIGINAL SURVEY
 SURVEYED BY _____ DATE _____
 PLOTTED BY _____
 NOTE BOOK NO. _____
 AREAS CHECKED _____

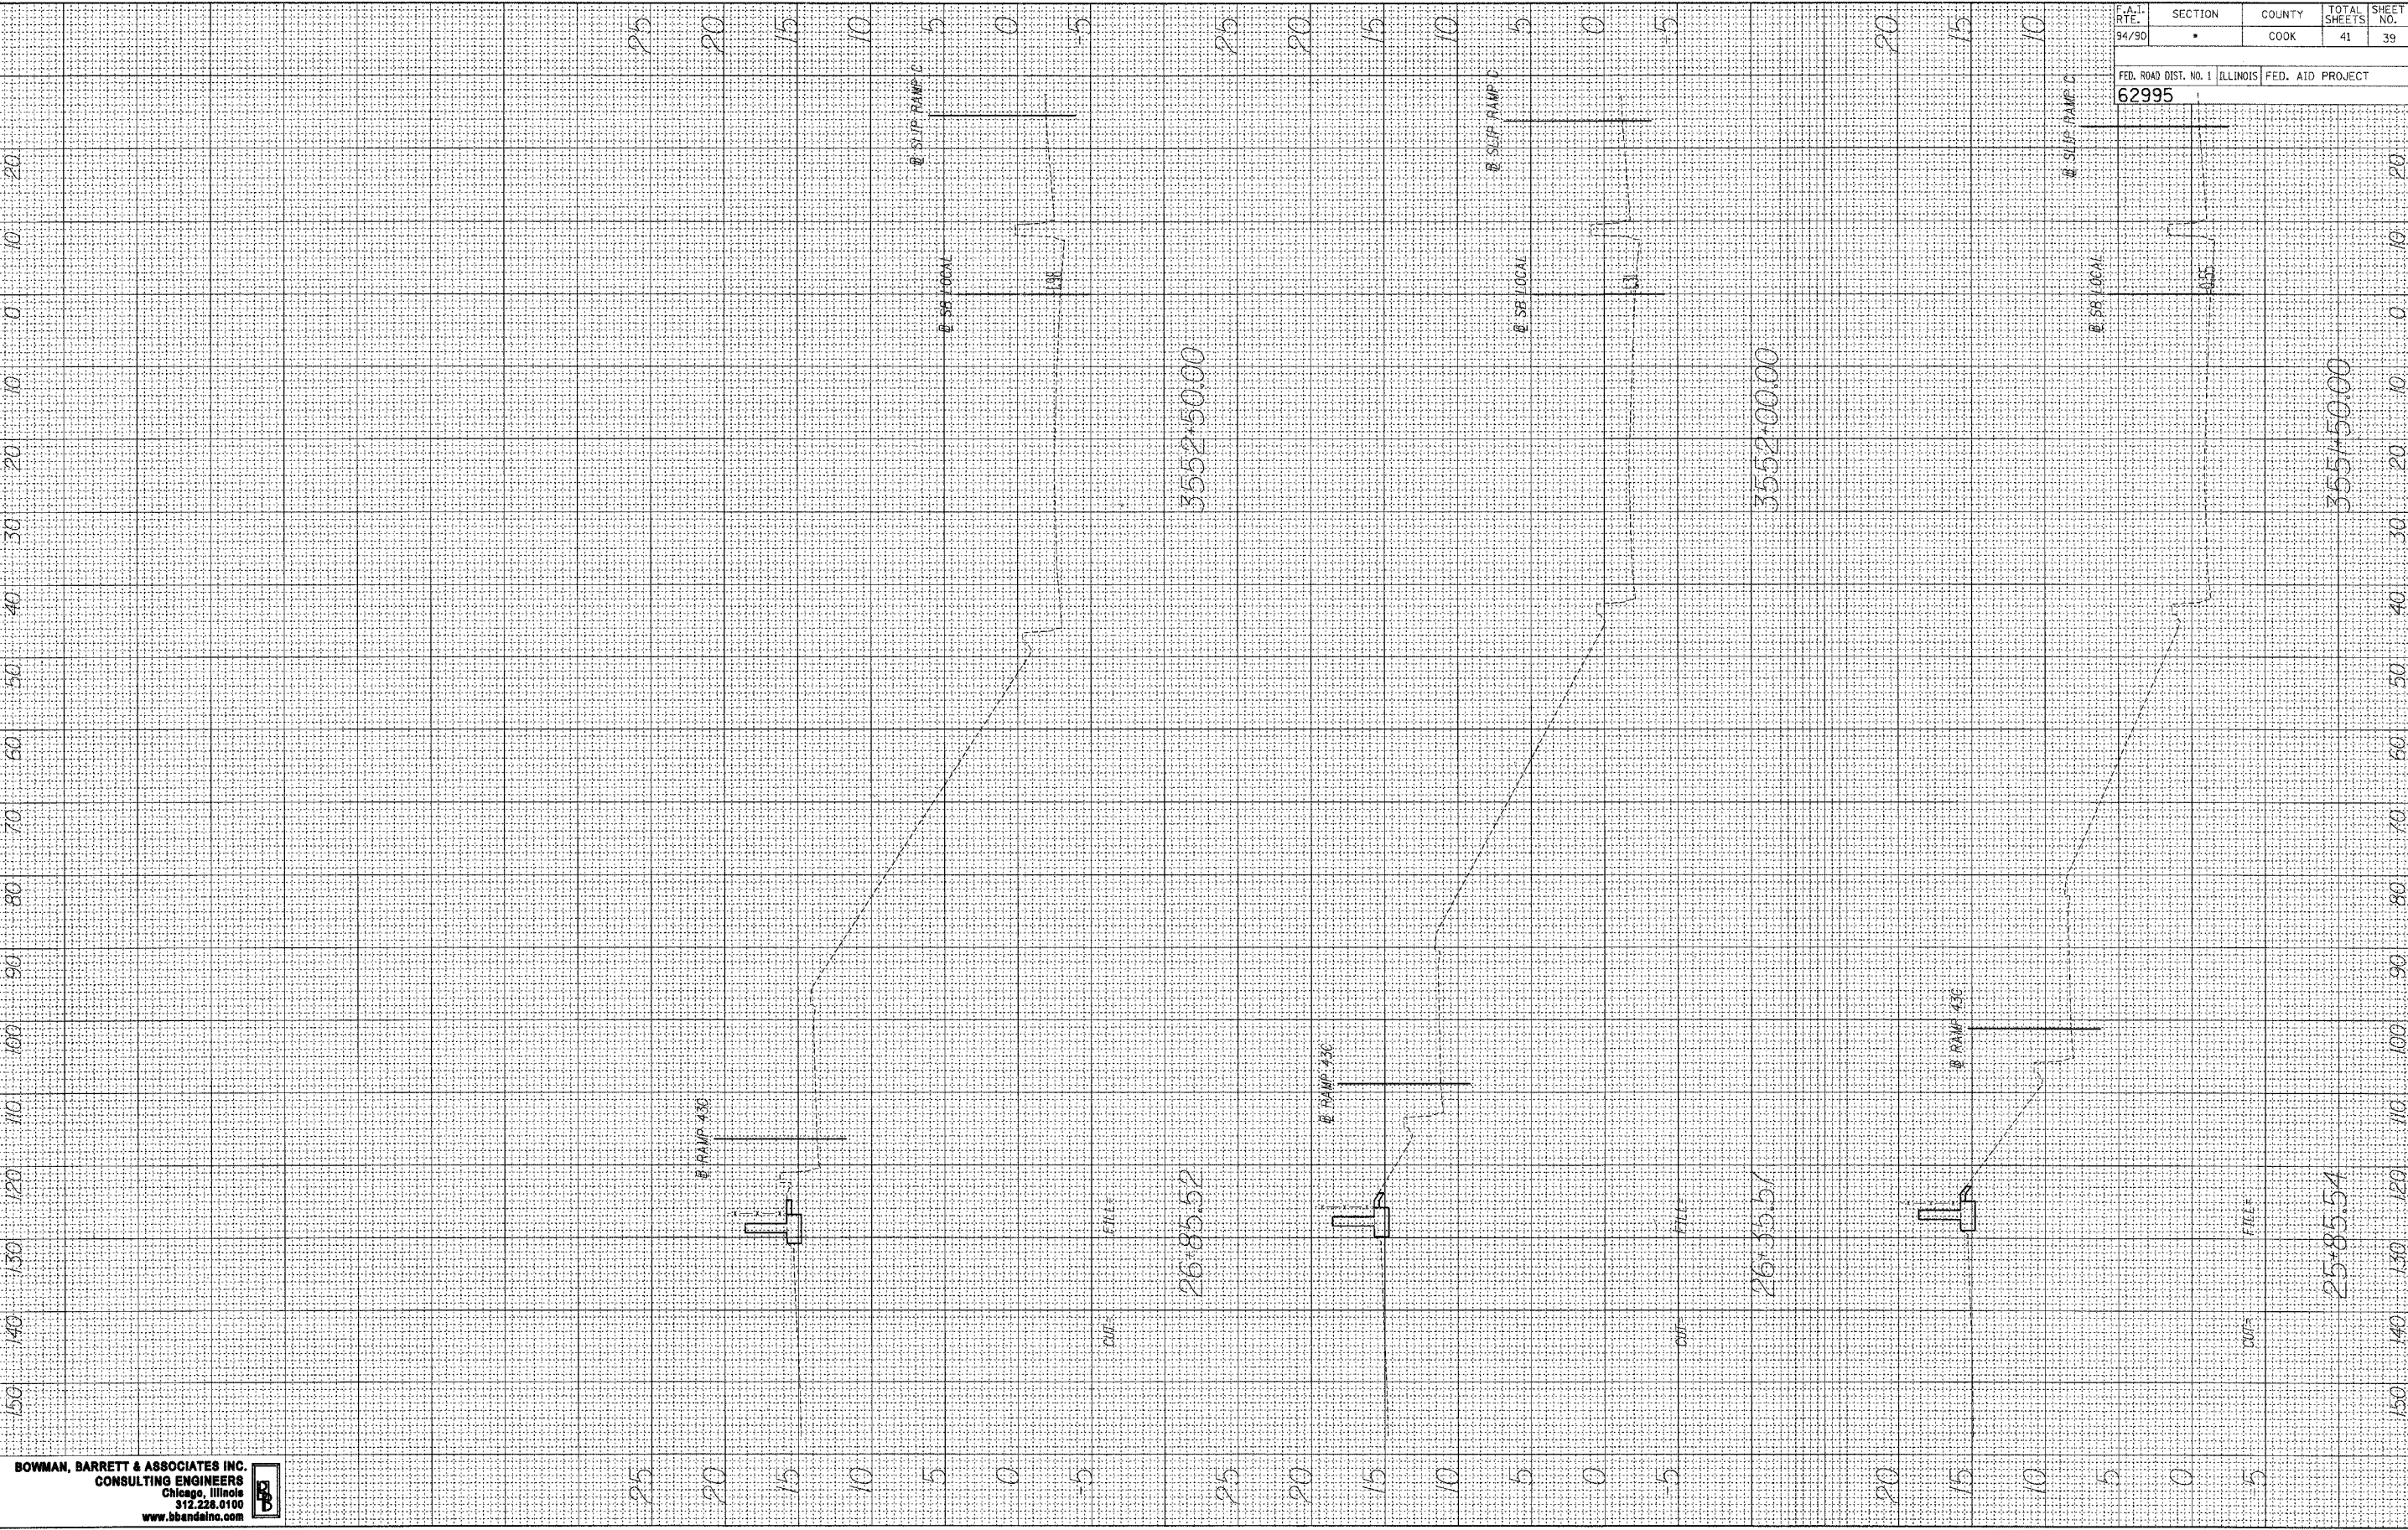

BOWMAN, BARRETT & ASSOCIATES INC.
 CONSULTING ENGINEERS
 Chicago, Illinois
 312.228.6100
 www.bbainc.com



F.A. RTE. 94/90	SECTION •	COUNTY COOK	TOTAL SHEETS 41	SHEET NO. 39
FED. ROAD DIST. NO. 1 ILLINOIS FED. AID PROJECT 62995				

r:\680\cadd\gwin\32ASHEETS\680_32A\CS01.dgn

4/24/2008 7:49:36 PM