


FINAL SURVEY SURVEYED PLOTTED NOTE BOOK AREAS CHECKED DATE

ORIGINAL SURVEY SURVEYED PLOTTED NOTE BOOK AREAS CHECKED DATE



**BOWMAN, BARRETT & ASSOCIATES INC.**  
 CONSULTING ENGINEERS  
 Chicago, Illinois  
 312.228.0100  
 www.bbainc.com

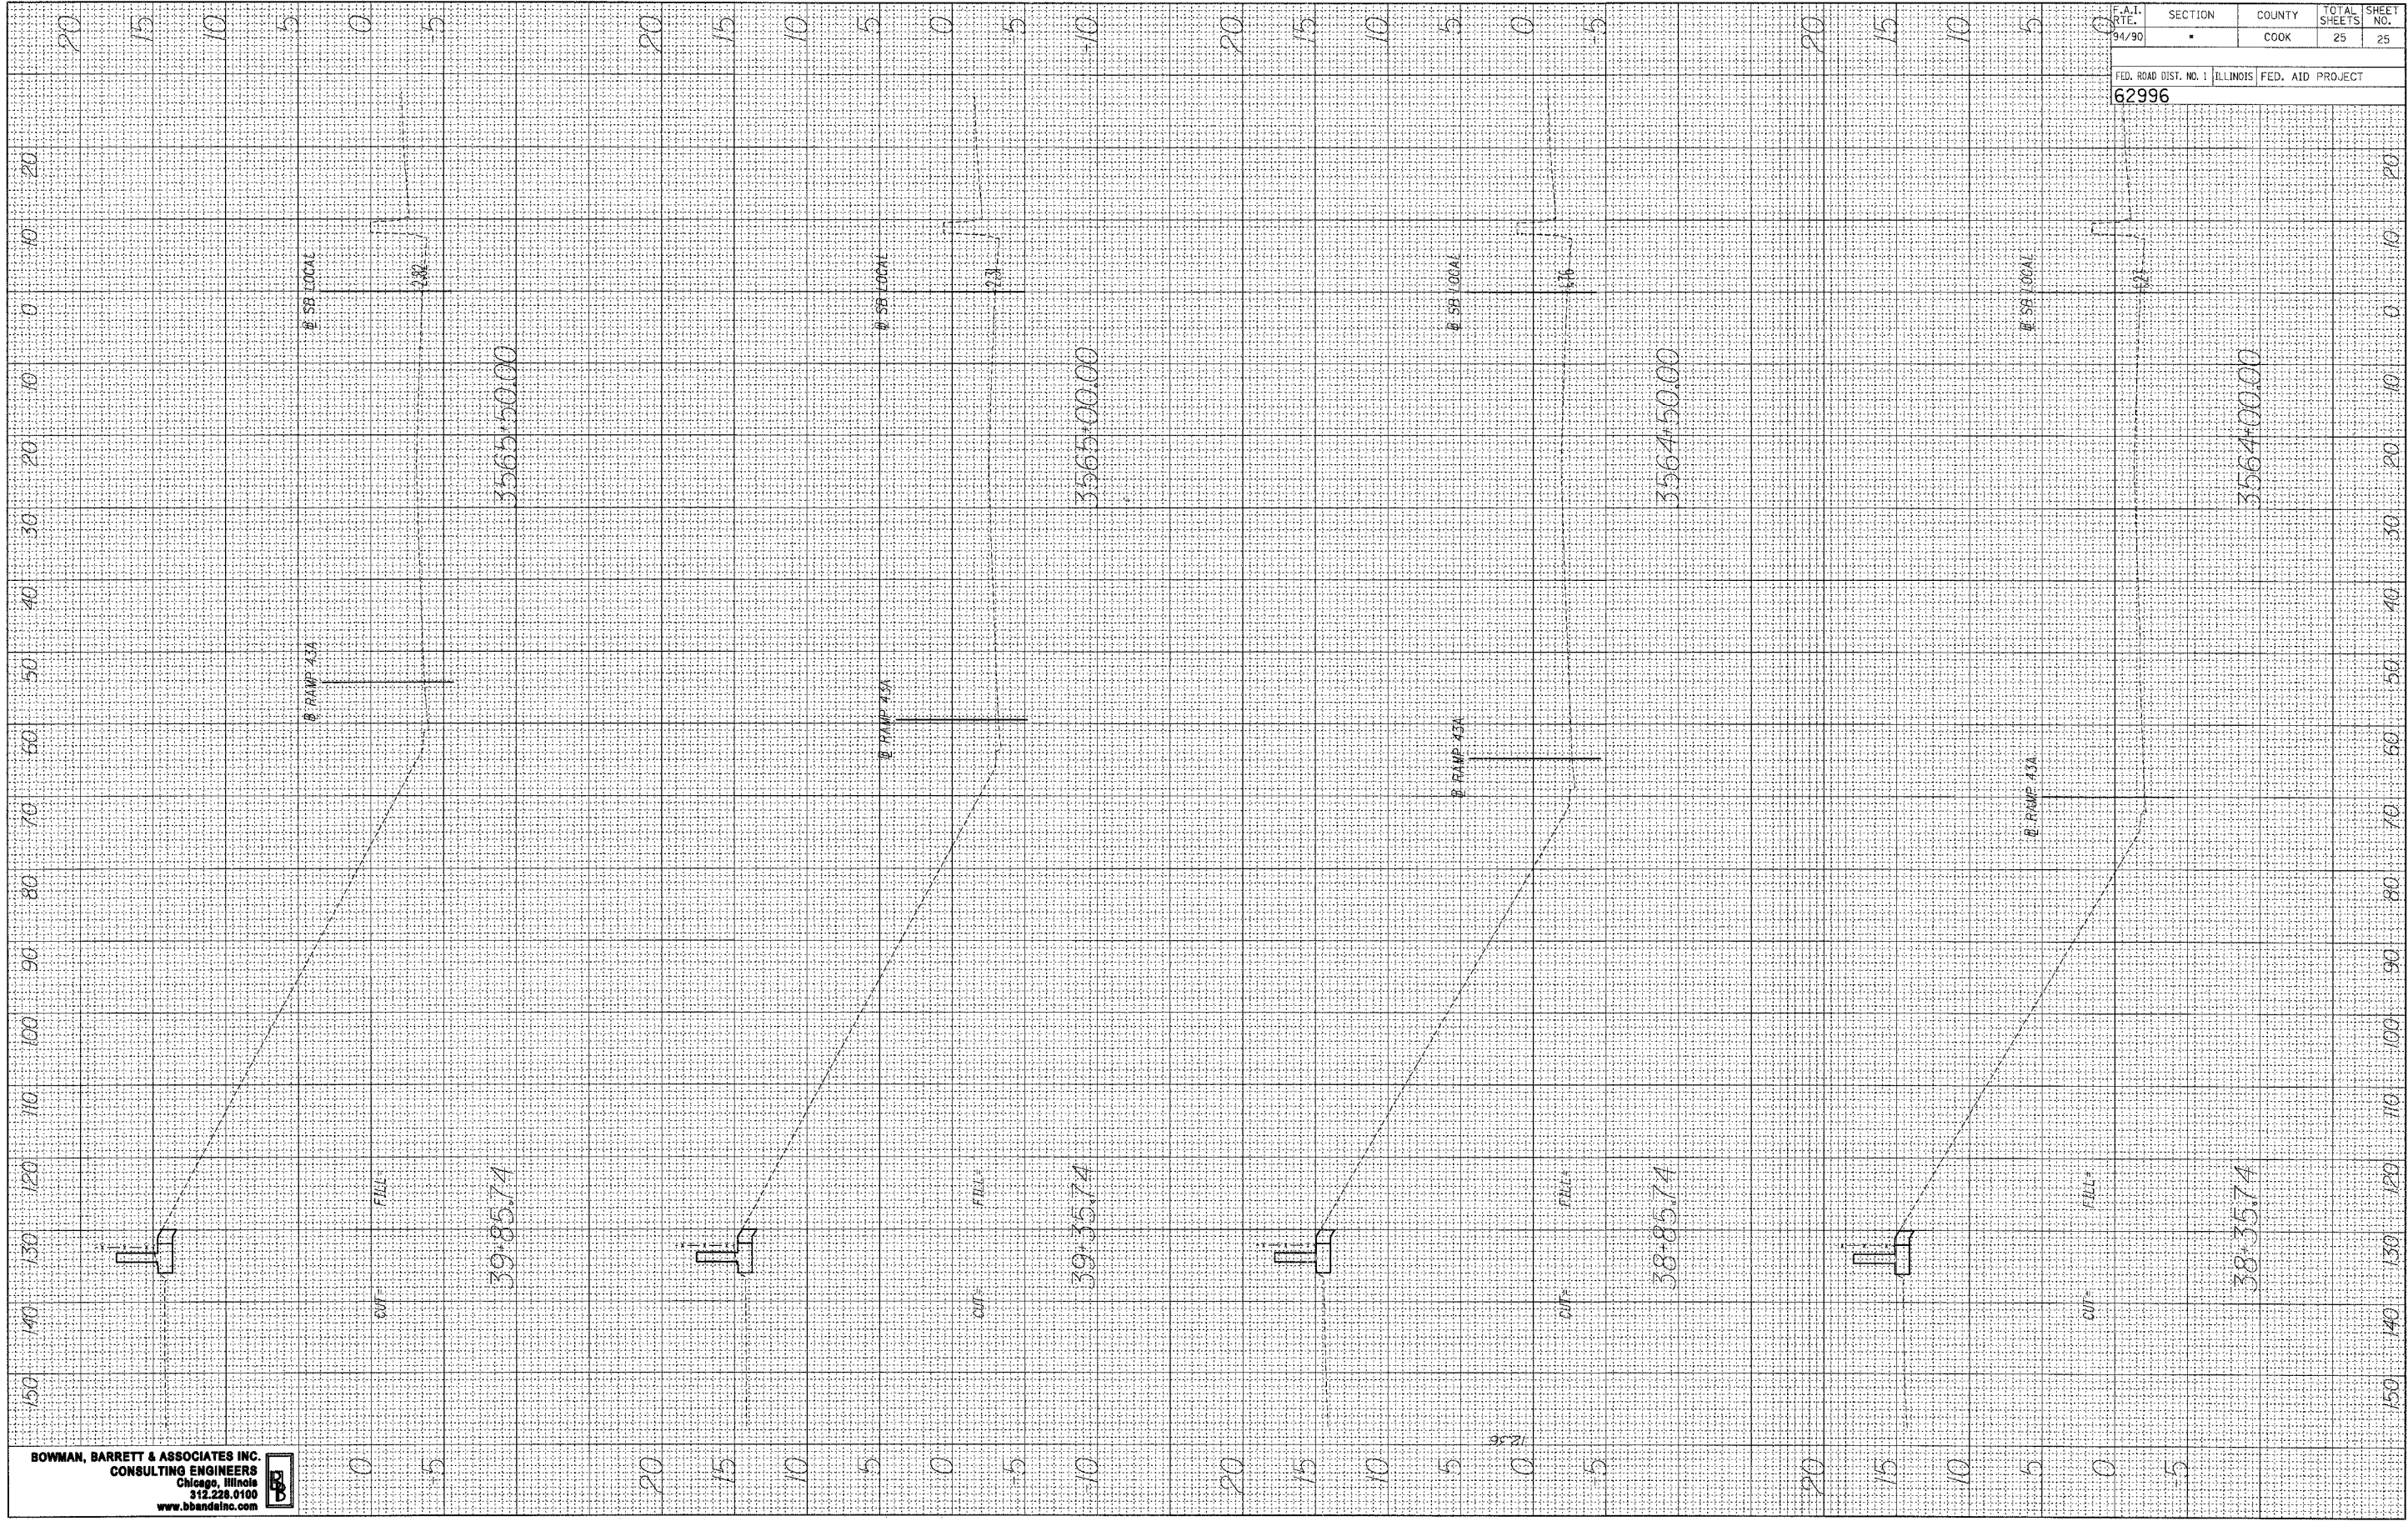

F.A.I. RTE. 94/90	SECTION	COUNTY COOK	TOTAL SHEETS 25	SHEET NO. 25
FED. ROAD DIST. NO. 1 ILLINOIS FED. AID PROJECT				
62996				