


FINAL SURVEY SURVEYED BY DATE
 SURVEY PLOTTED
 NOTE BOOK NO. DATE
 AREAS CHECKED

ORIGINAL SURVEY SURVEYED BY DATE
 SURVEY PLOTTED
 NOTE BOOK NO. DATE
 AREAS CHECKED

BOWMAN, BARRETT & ASSOCIATES INC.
 CONSULTING ENGINEERS
 Chicago, Illinois
 312.238.5100
 www.bbainc.com

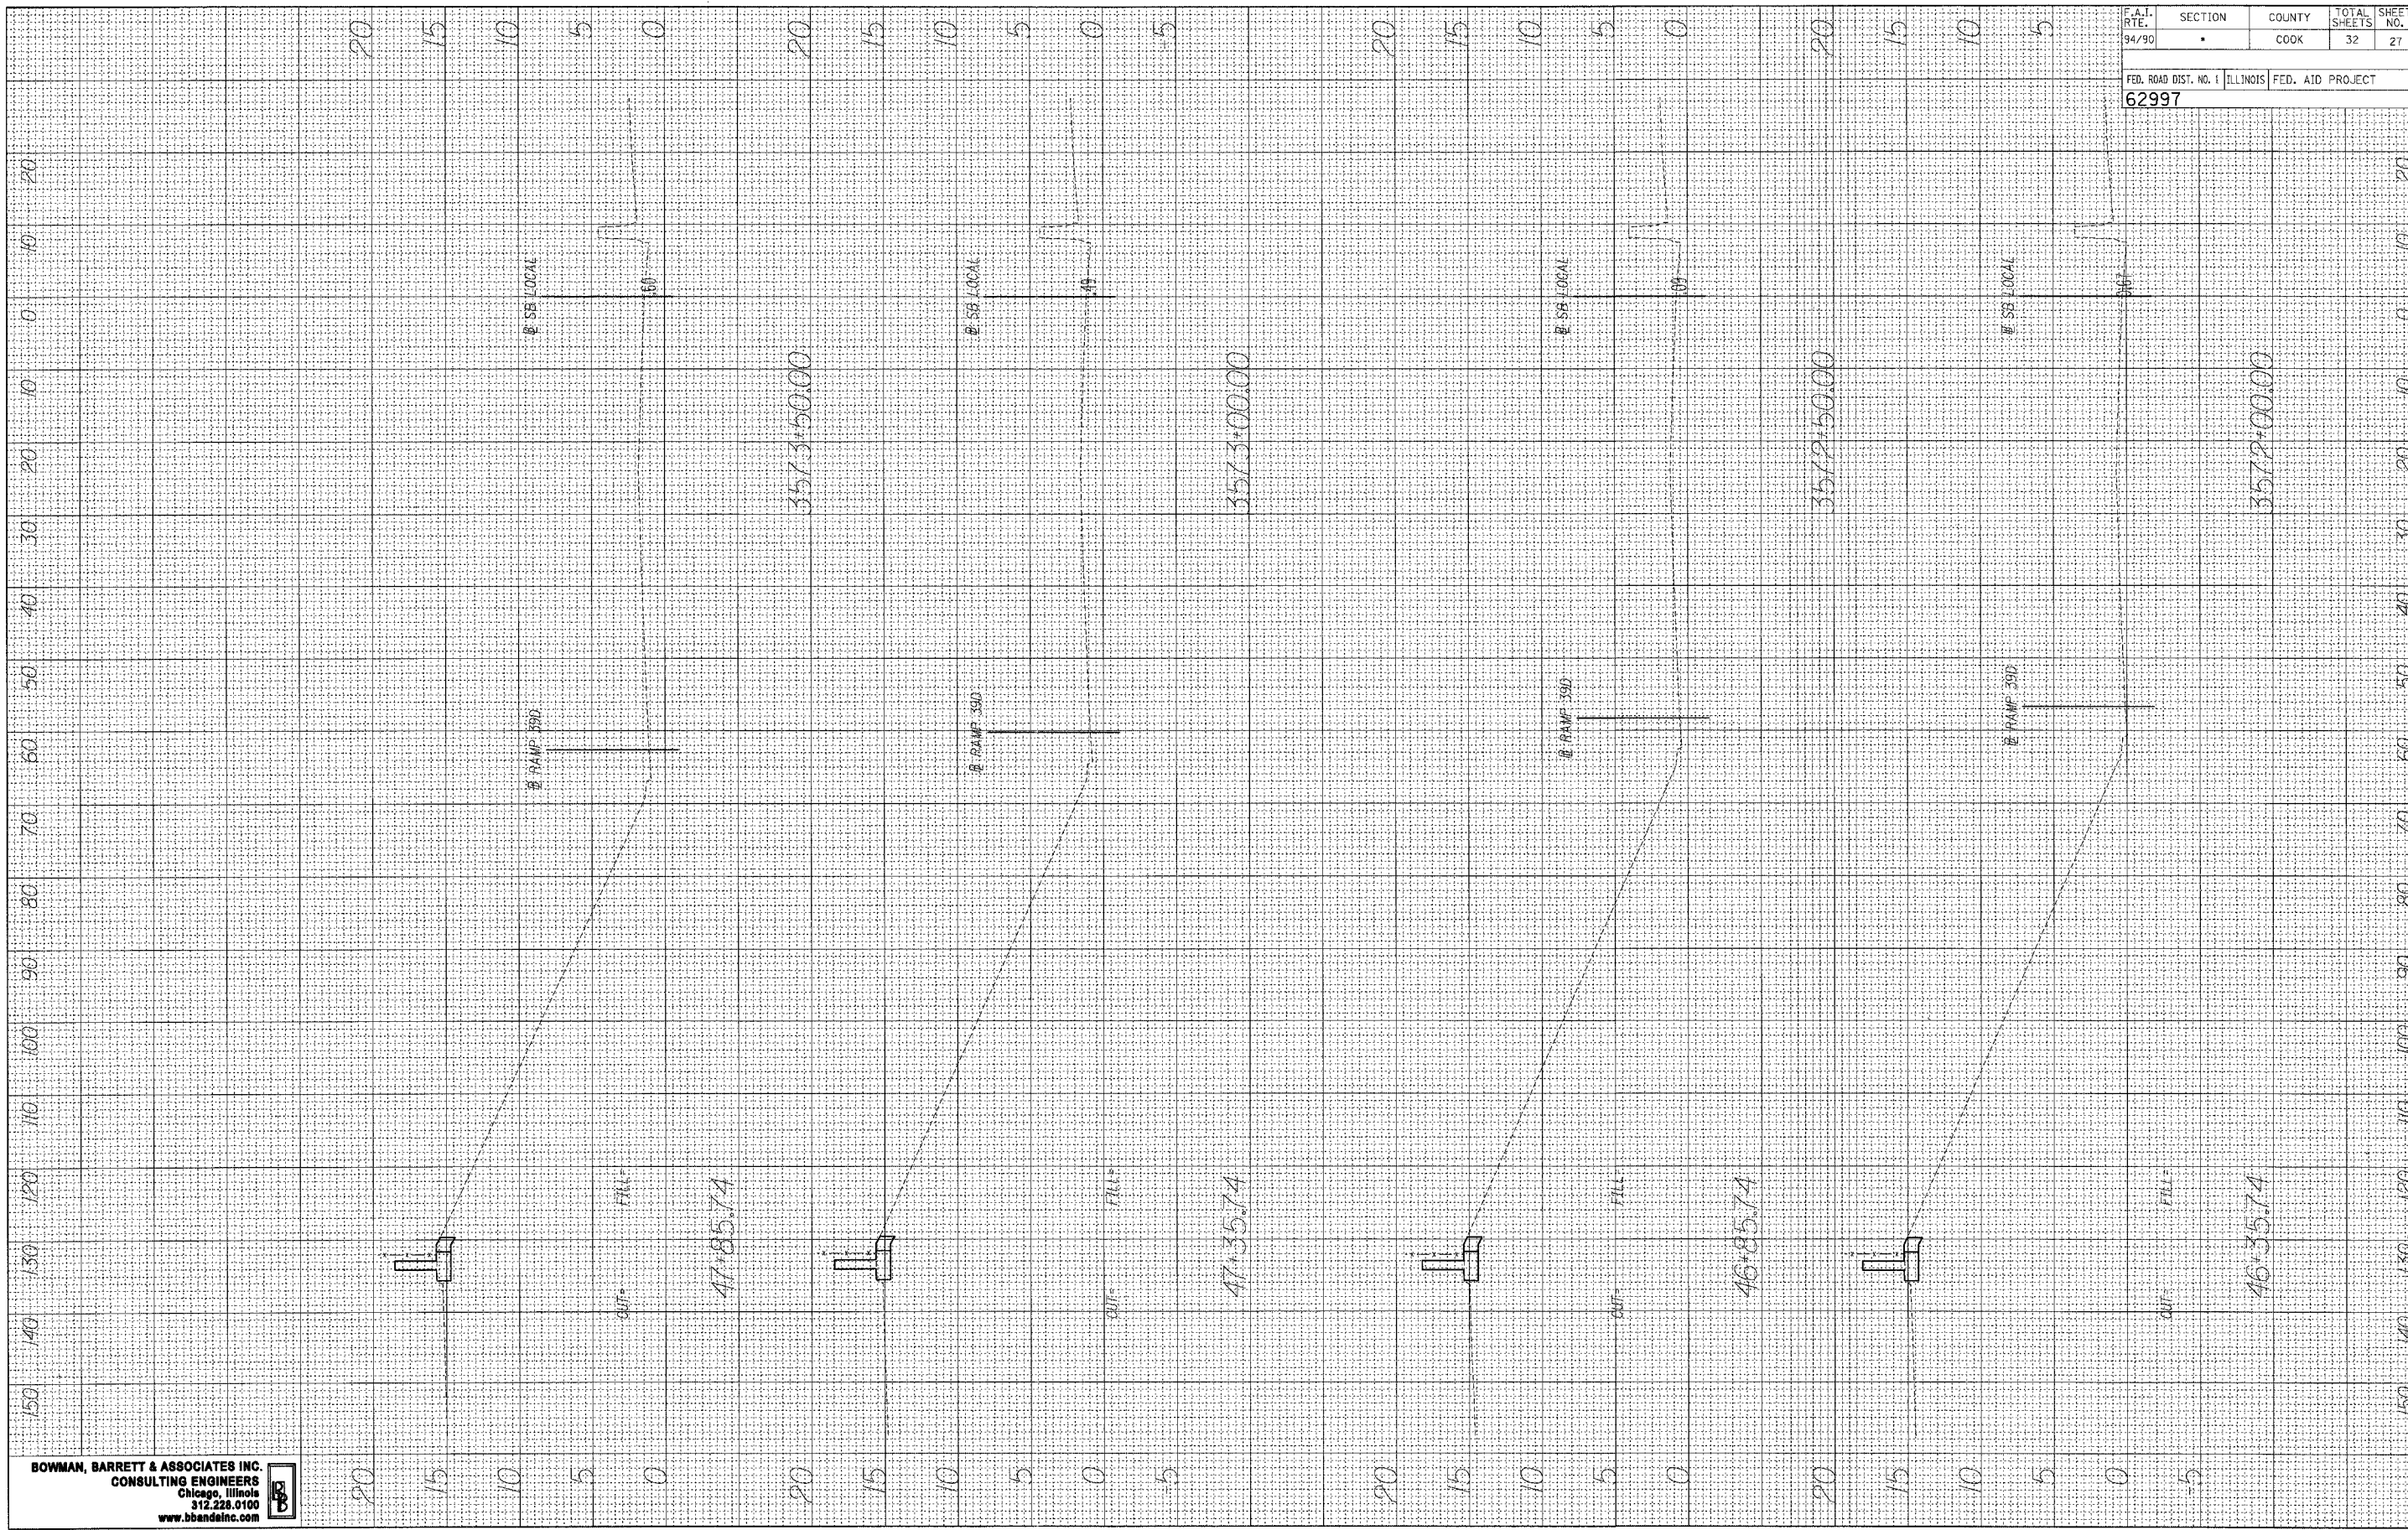

F.A.I. RTE. 94/90	SECTION	COUNTY COOK	TOTAL SHEETS 32	SHEET NO. 27
FED. ROAD DIST. NO. 1		ILLINOIS	FED. AID PROJECT	
62997				