



F.A. RTE.	SECTION	COUNTY	TOTAL SHEETS	SHEET NO.
	03-00052-00-PV	LAKE	78	15
STA. 34+00	TO STA. 49+25			
FED. ROAD DIST. NO.	ILLINOIS	FED. AID PROJECT		
CONTRACT NUMBER 63002				

PLAN	SURVEYED	BY	DATE
	NOTE BOOK		
	RT. OF WAY CHECKED		
	NO. _____		

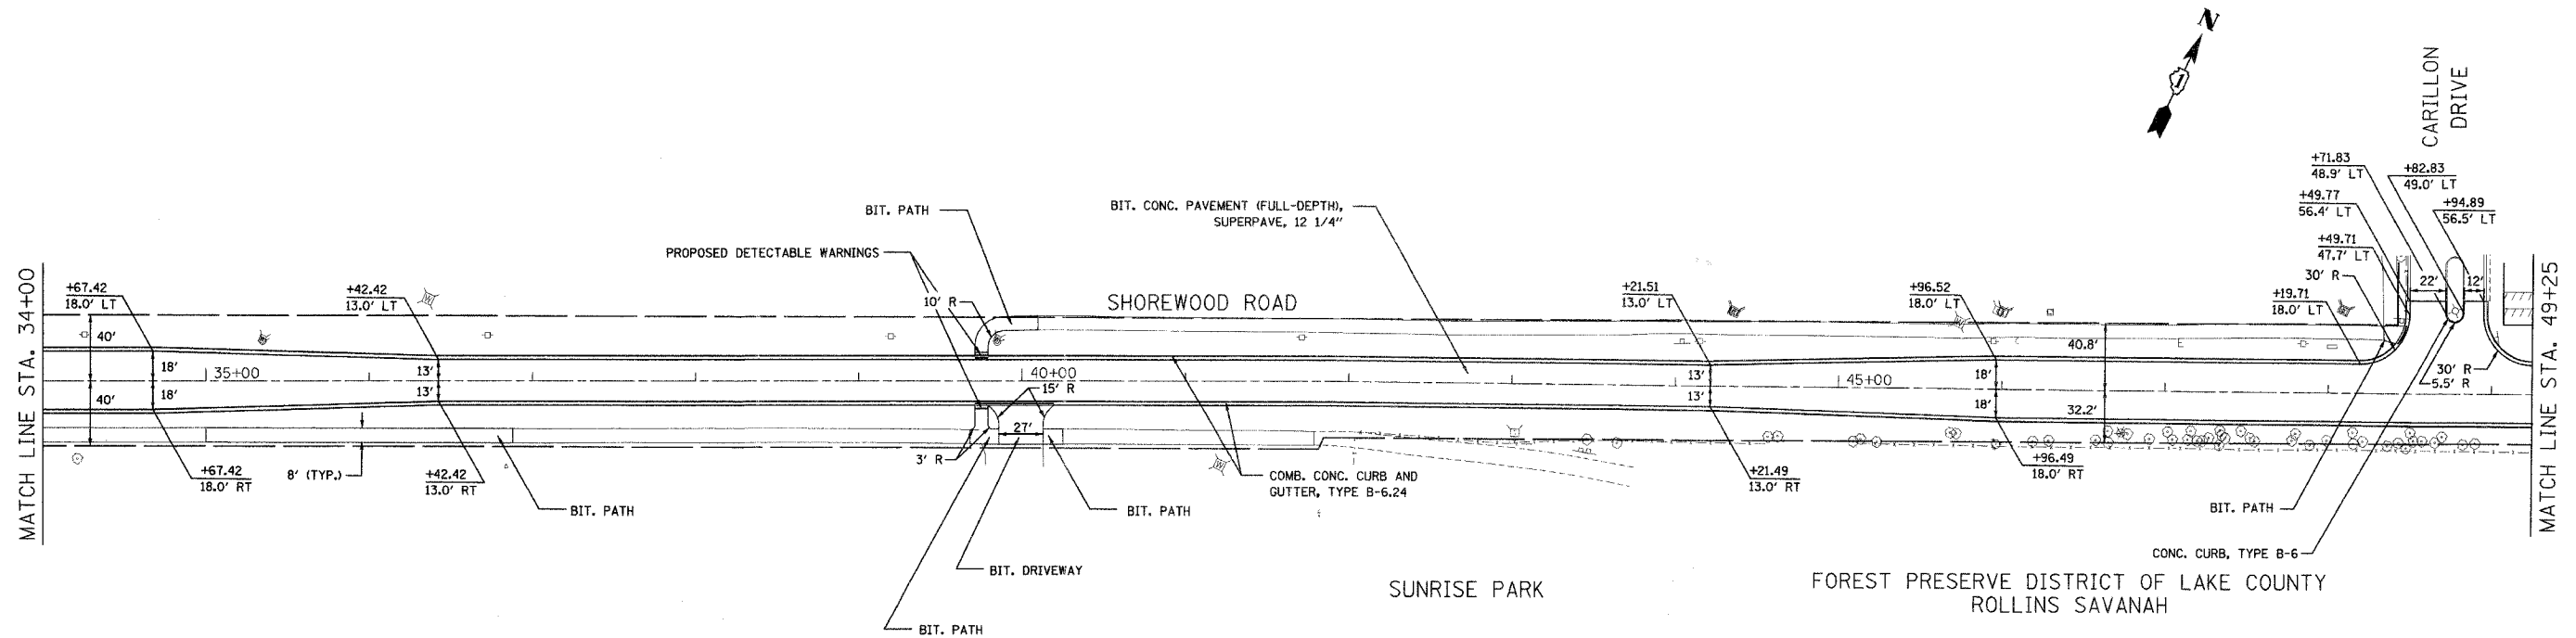

NOTE: FOR LOCATIONS OF SEEDING AND SODDING, REFER TO PAVEMENT MARKING & LANDSCAPING PLANS, SHEETS 37-39.

PROFILE	SURVEYED	BY	DATE
	NOTE BOOK		
	GRADES CHECKED		
	NO. _____		

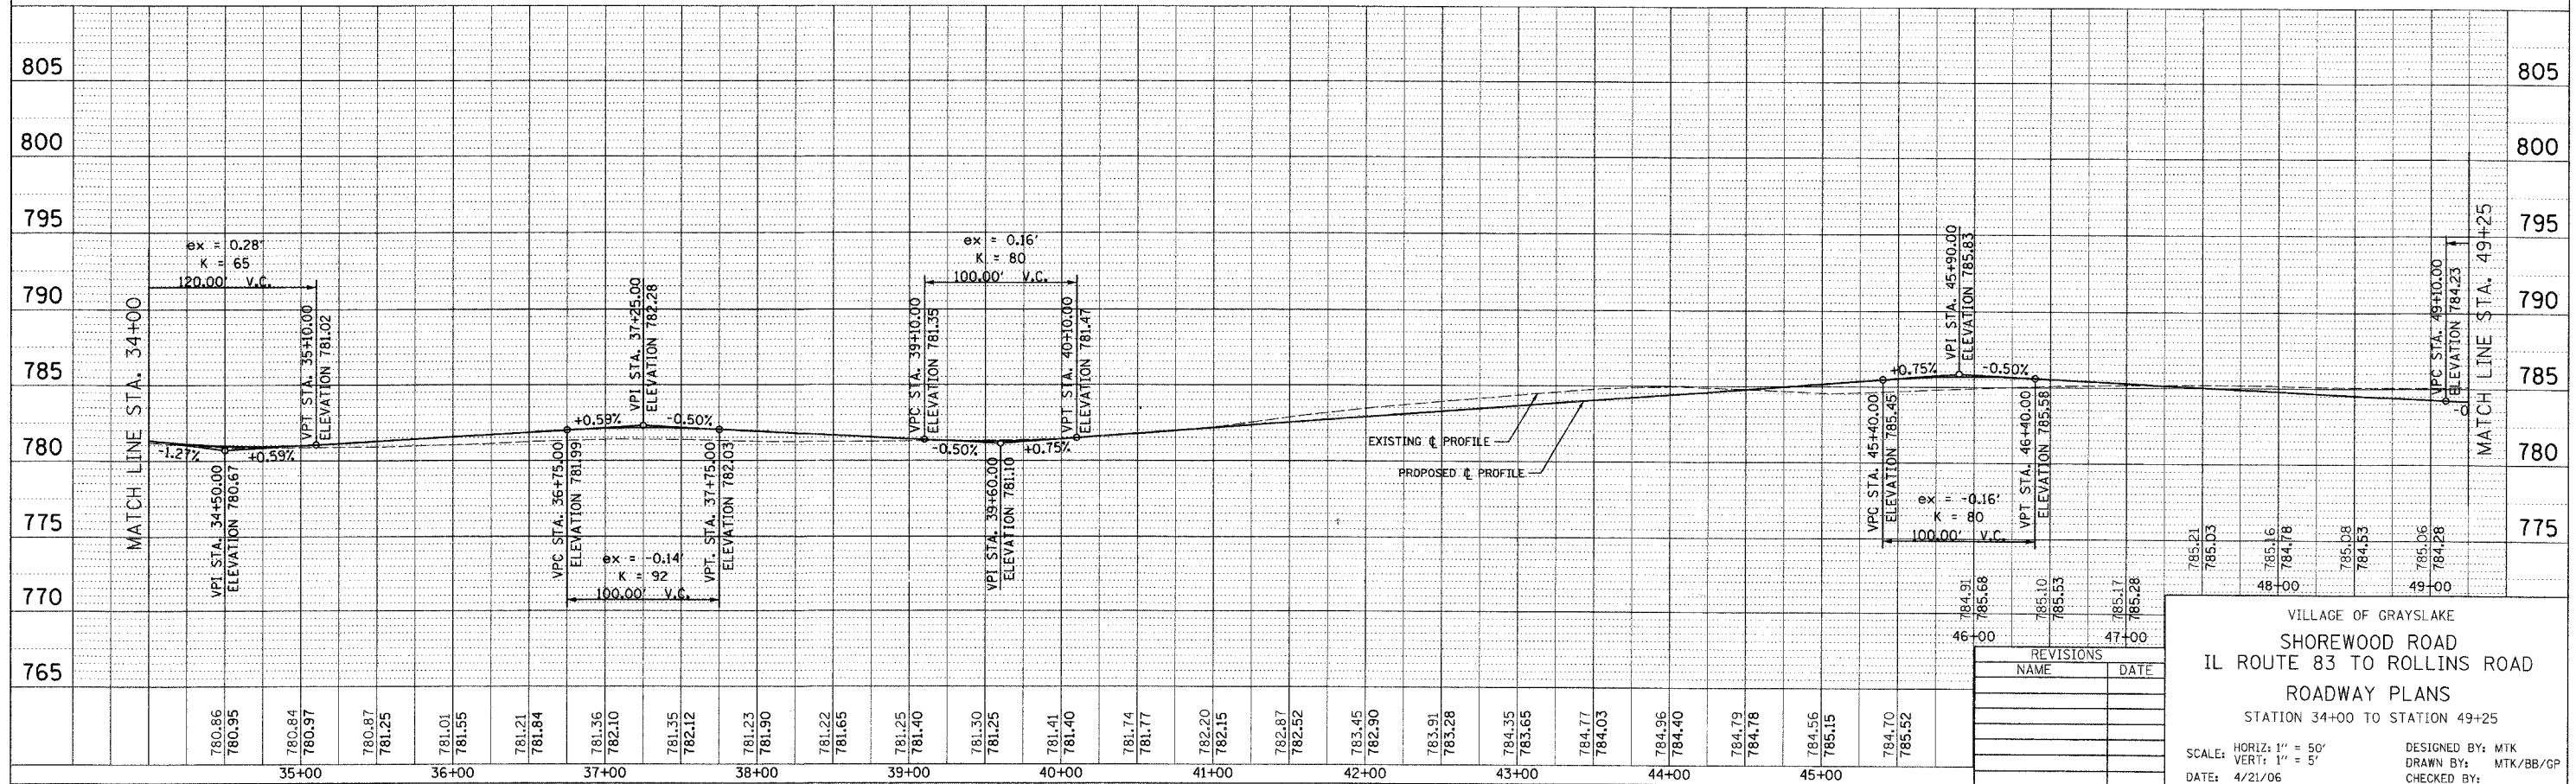

REVISIONS	
NAME	DATE

VILLAGE OF GRAYSLAKE
 SHOREWOOD ROAD
 IL ROUTE 83 TO ROLLINS ROAD
 ROADWAY PLANS
 STATION 34+00 TO STATION 49+25

SCALE: HORIZ: 1" = 50'
 VERT: 1" = 5'

DESIGNED BY: MTK
 DRAWN BY: MTK/BB/GP
 CHECKED BY: _____

DATE: 4/21/06