


F.A. RTE.	SECTION	COUNTY	TOTAL SHEETS	SHEET NO.
03-00052-00-PV	LAKE	ILLINOIS	78	16
STA. 49+25		TO STA. 61+00		
FED. ROAD DIST. NO.		FED. AID PROJECT		
CONTRACT NUMBER 63002				

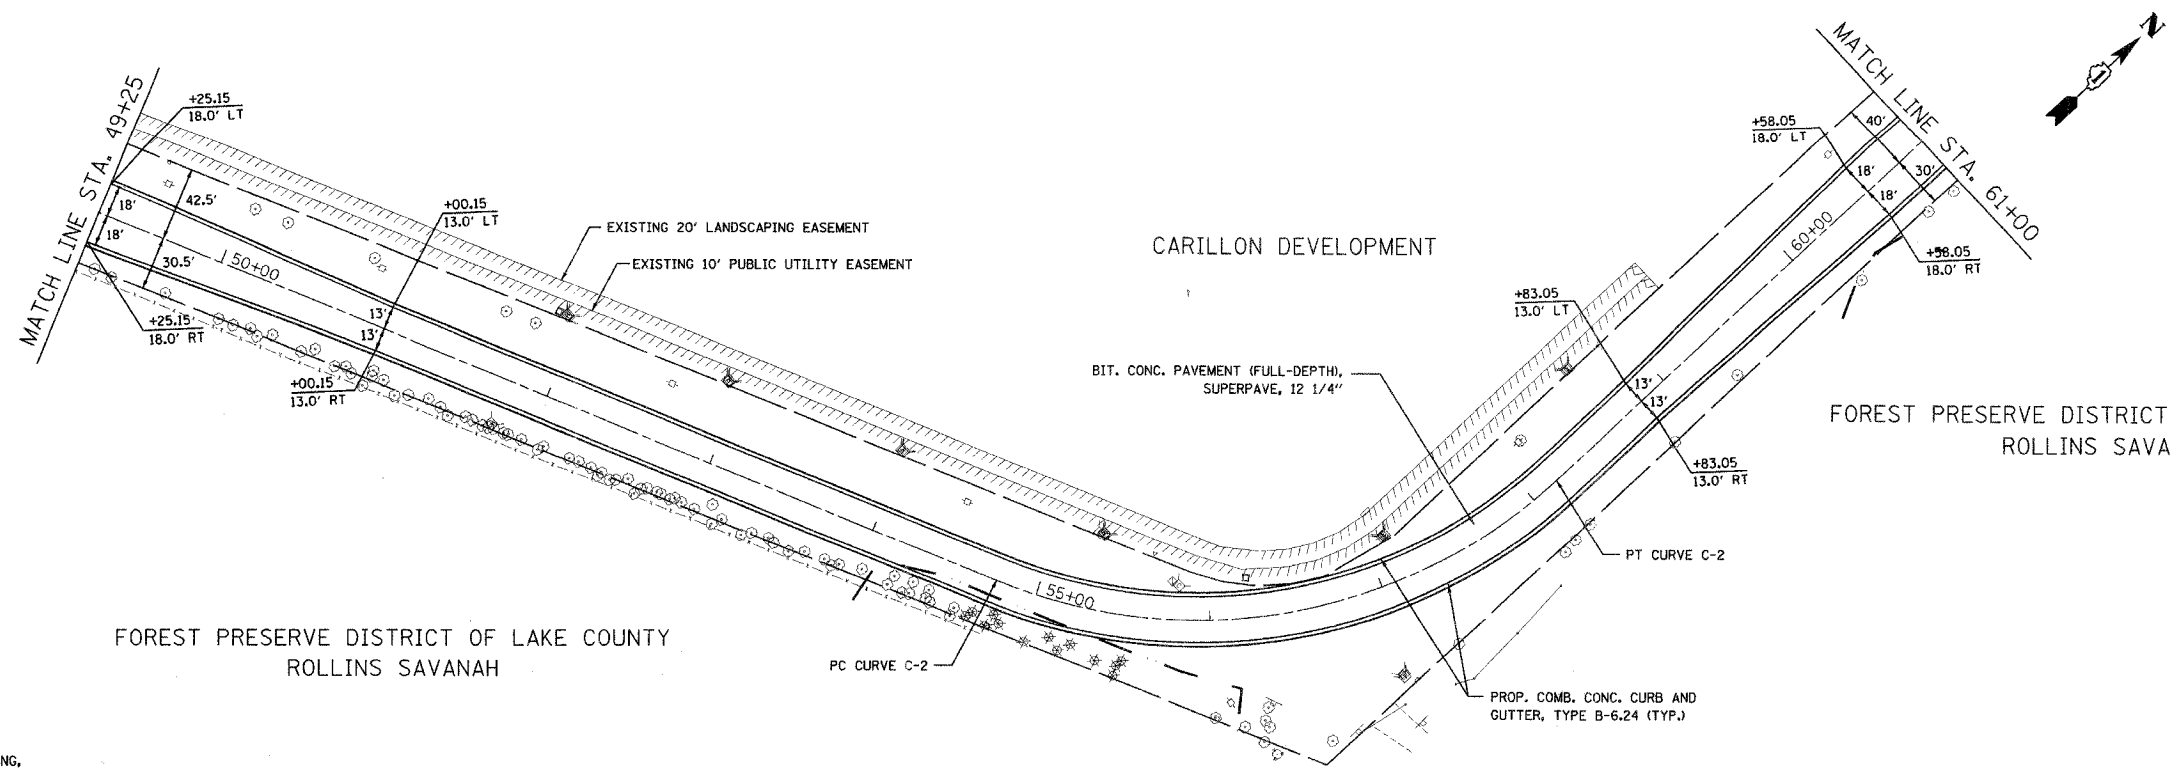


PROP. CURVE C-2
 PI STA. = 56+67.73
 $\Delta = 65^\circ 06' 28''$ (L.T.)
 $D = 19^\circ 05' 55''$
 $R = 300.00'$
 $T = 191.52'$
 $L = 340.90'$
 $E = 55.92'$
 P.C. STA. = 54+76.22
 P.T. STA. = 58+17.12

NOTE: FOR LOCATIONS OF SEEDING AND SODDING, REFER TO PAVEMENT MARKING & LANDSCAPING PLANS, SHEETS 37-39.

PLAN	DATE
BY	
NO.	
NO.	
NO.	
NO.	

PROFILE	DATE
BY	
NO.	
NO.	
NO.	
NO.	

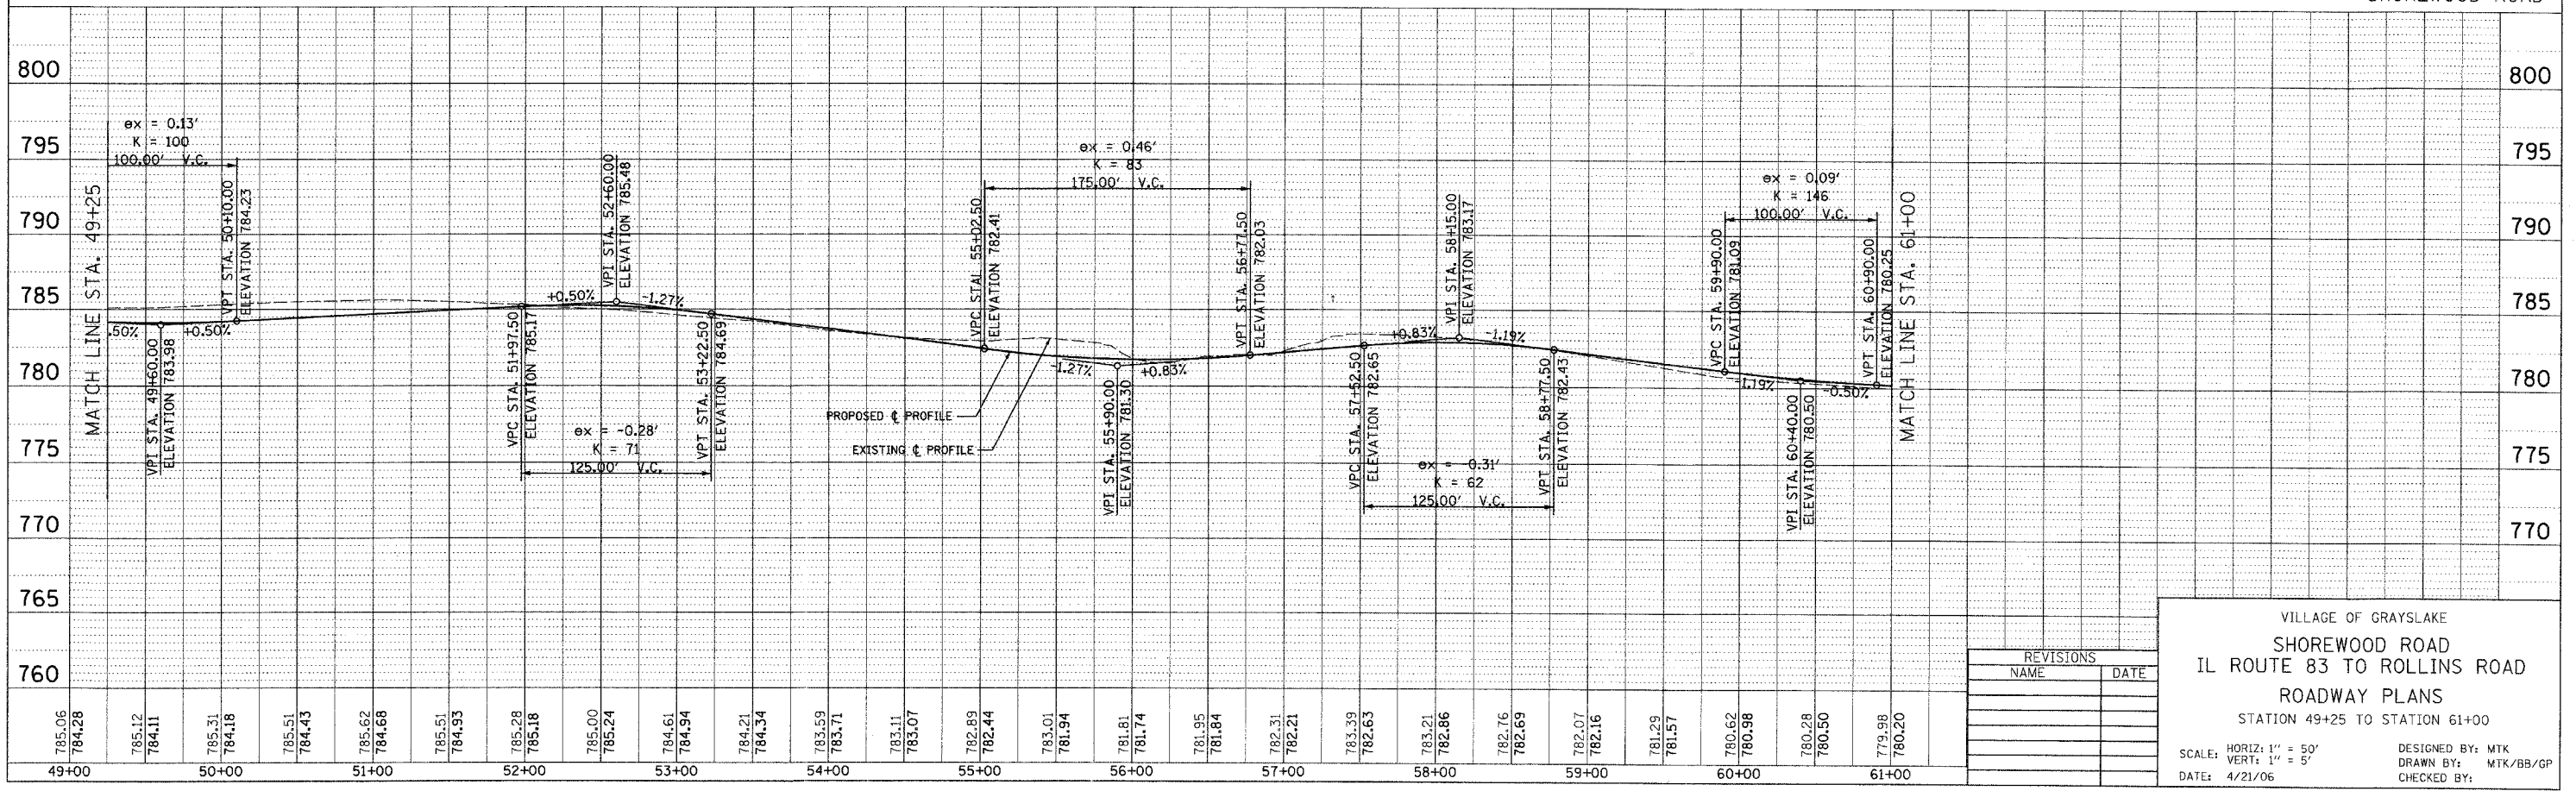

REVISIONS	
NAME	DATE

VILLAGE OF GRAYSLAKE
 SHOREWOOD ROAD
 IL ROUTE 83 TO ROLLINS ROAD
 ROADWAY PLANS
 STATION 49+25 TO STATION 61+00
 SCALE: HORIZ: 1" = 50'
 VERT: 1" = 5'
 DATE: 4/21/06
 DESIGNED BY: MTK
 DRAWN BY: MTK/BB/GP
 CHECKED BY: