
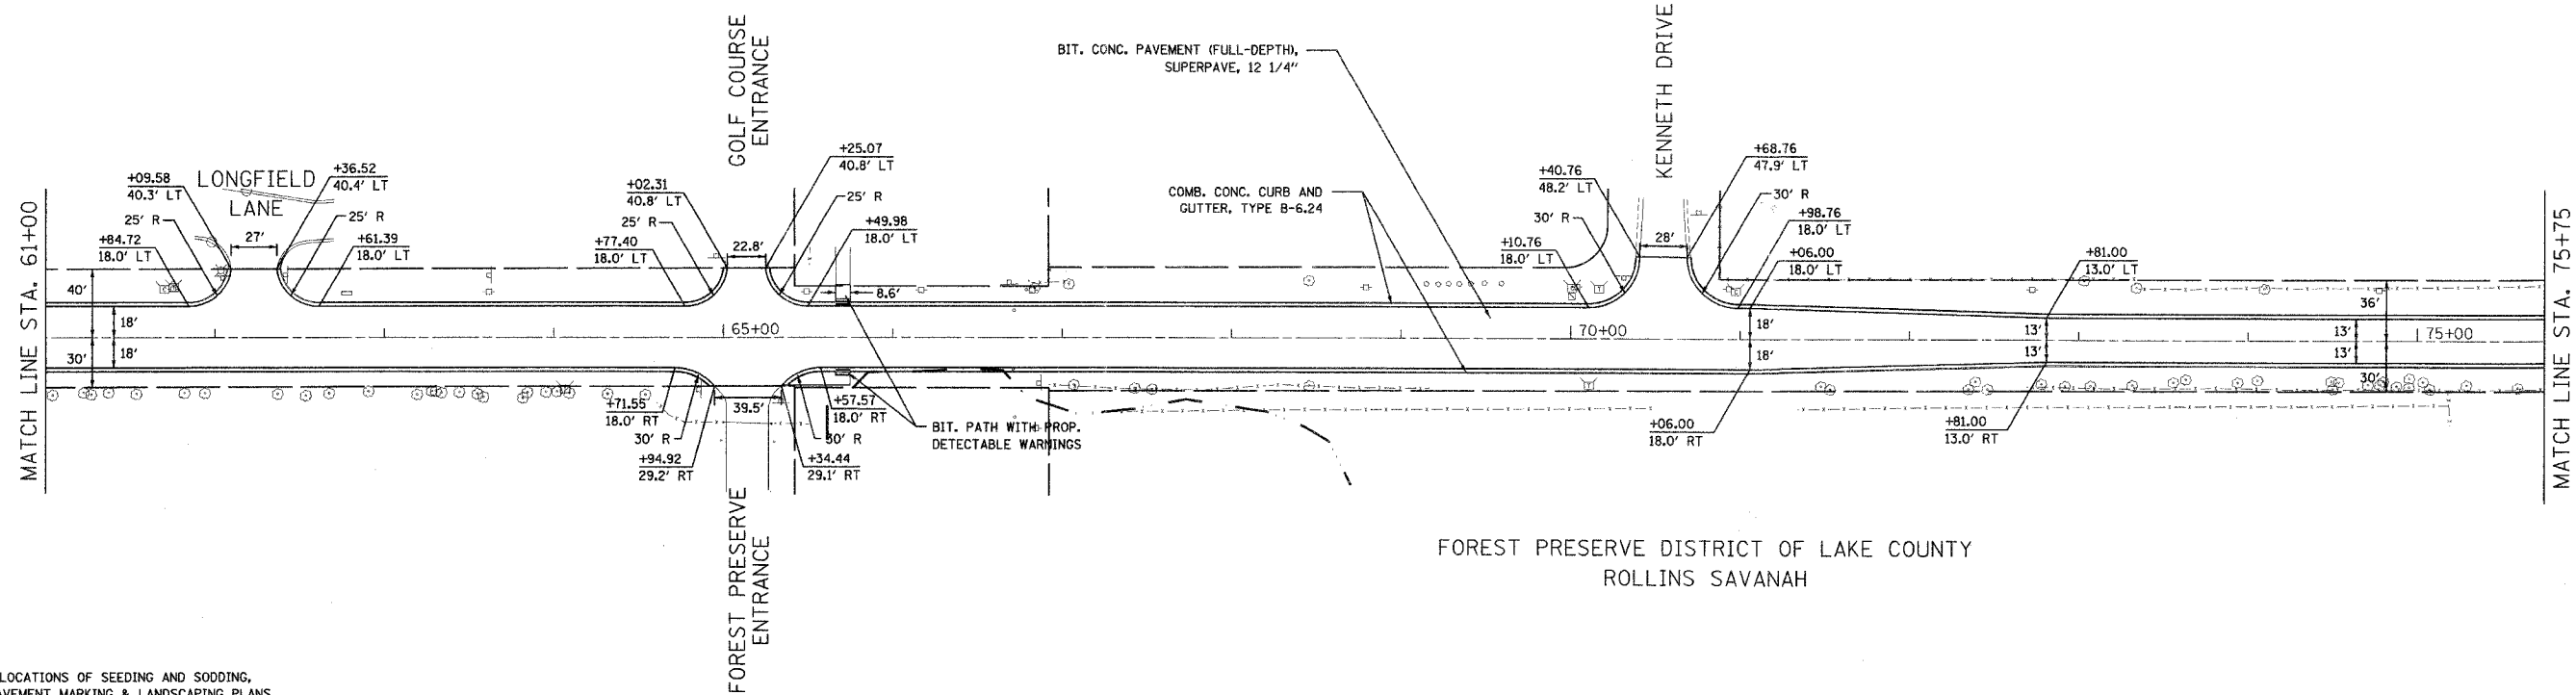



F.A. RTE.	SECTION	COUNTY	TOTAL SHEETS	SHEET NO.
	03-00052-00-PV	LAKE	78	17
STA. 61+00		TO STA. 75+75		
FED. ROAD DIST. NO.		ILLINOIS FED. AID PROJECT		
CONTRACT NUMBER 63002				

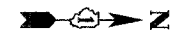

NOTE: FOR LOCATIONS OF SEEDING AND SODDING, REFER TO PAVEMENT MARKING & LANDSCAPING PLANS, SHEETS 37-39.

FOREST PRESERVE DISTRICT OF LAKE COUNTY  
ROLLINS SAVANAH

SHOREWOOD ROAD

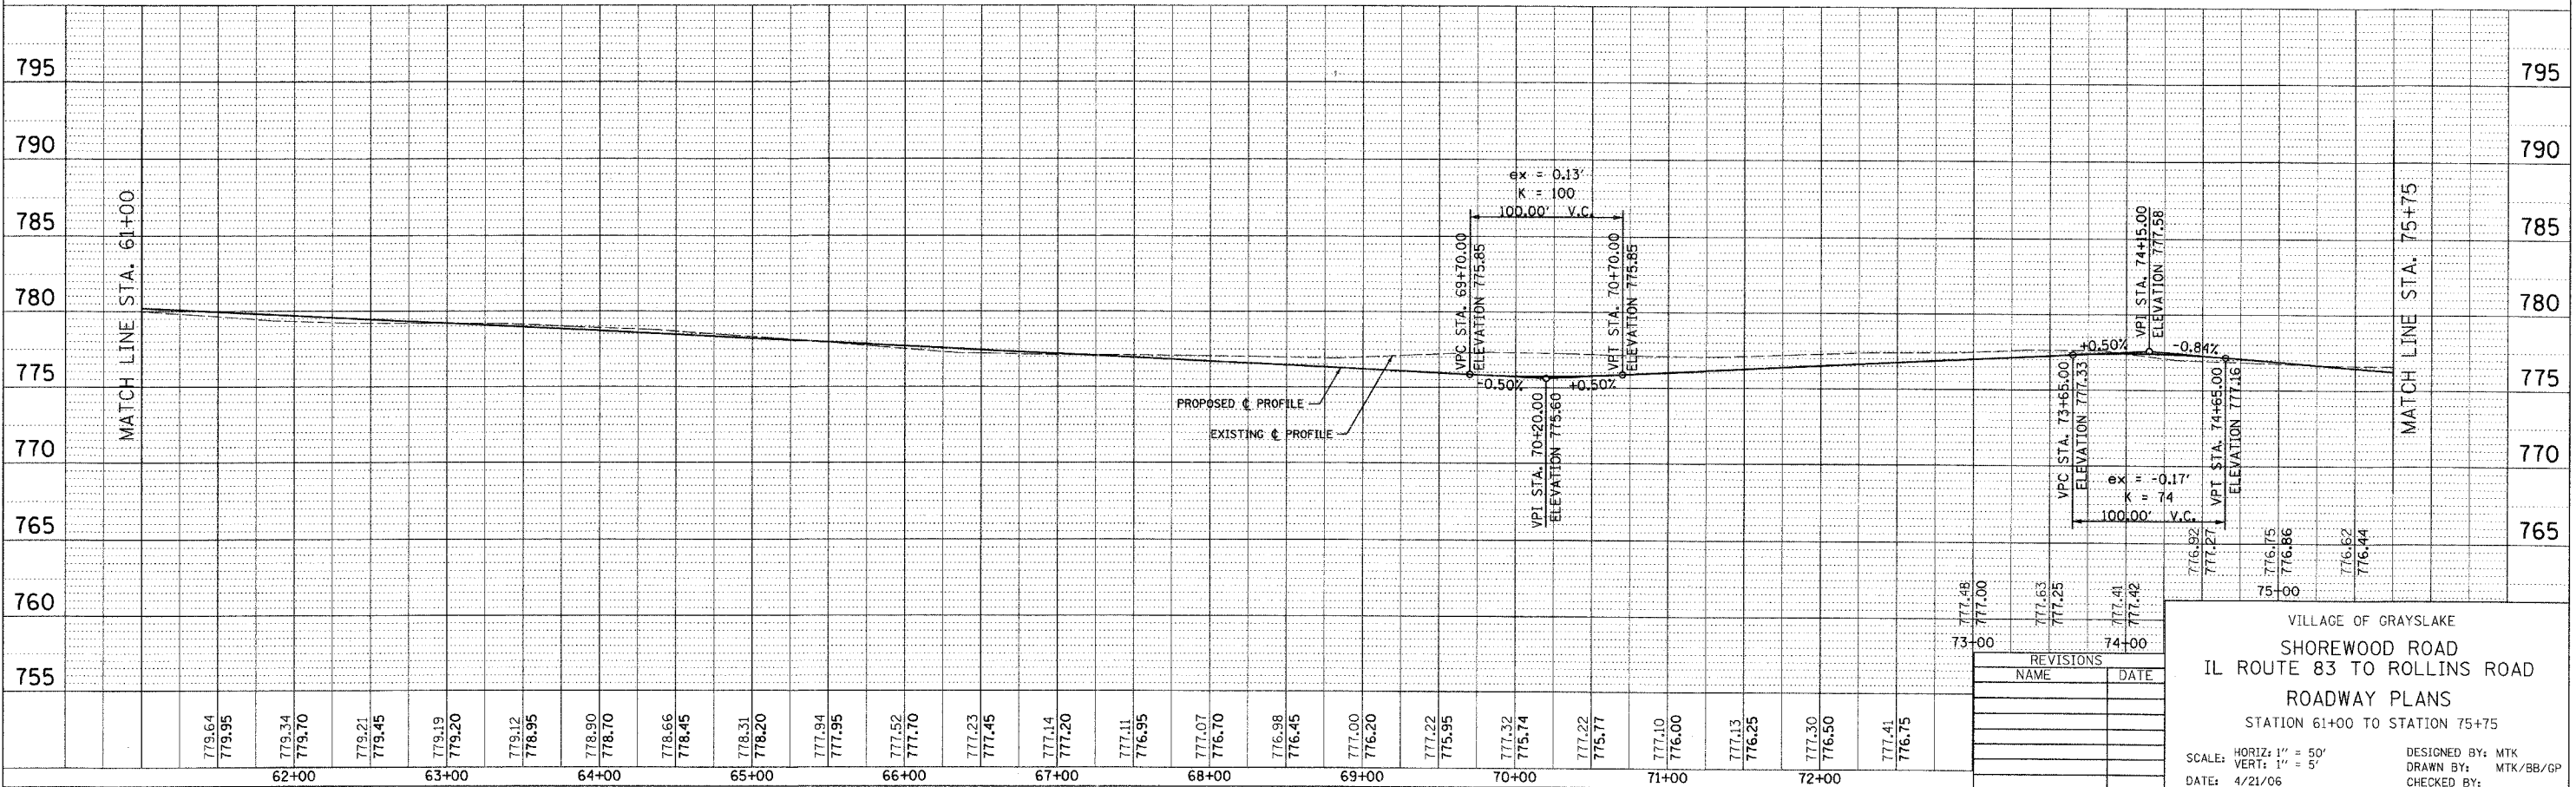

DATE	BY

DATE	BY

REVISIONS	
NAME	DATE

VILLAGE OF GRAYSLAKE  
SHOREWOOD ROAD  
IL ROUTE 83 TO ROLLINS ROAD  
ROADWAY PLANS  
STATION 61+00 TO STATION 75+75  
SCALE: HORIZ: 1" = 50'  
VERT: 1" = 5'  
DATE: 4/21/06  
DESIGNED BY: MTK  
DRAWN BY: MTK/BB/GP  
CHECKED BY: