


PLOT DATE = 5/16/2008
 FILE NAME = p:\work\p13202954-107\civil\as\CH\13202954-107.dwg
 USER NAME = MJC/TEC

ORIGINAL SURVEY PLOTTED
 SURVEY PLOTTED
 NO. AREAS CHECKED

FINAL SURVEY PLOTTED
 SURVEY PLOTTED
 NO. AREAS CHECKED

BY DATE

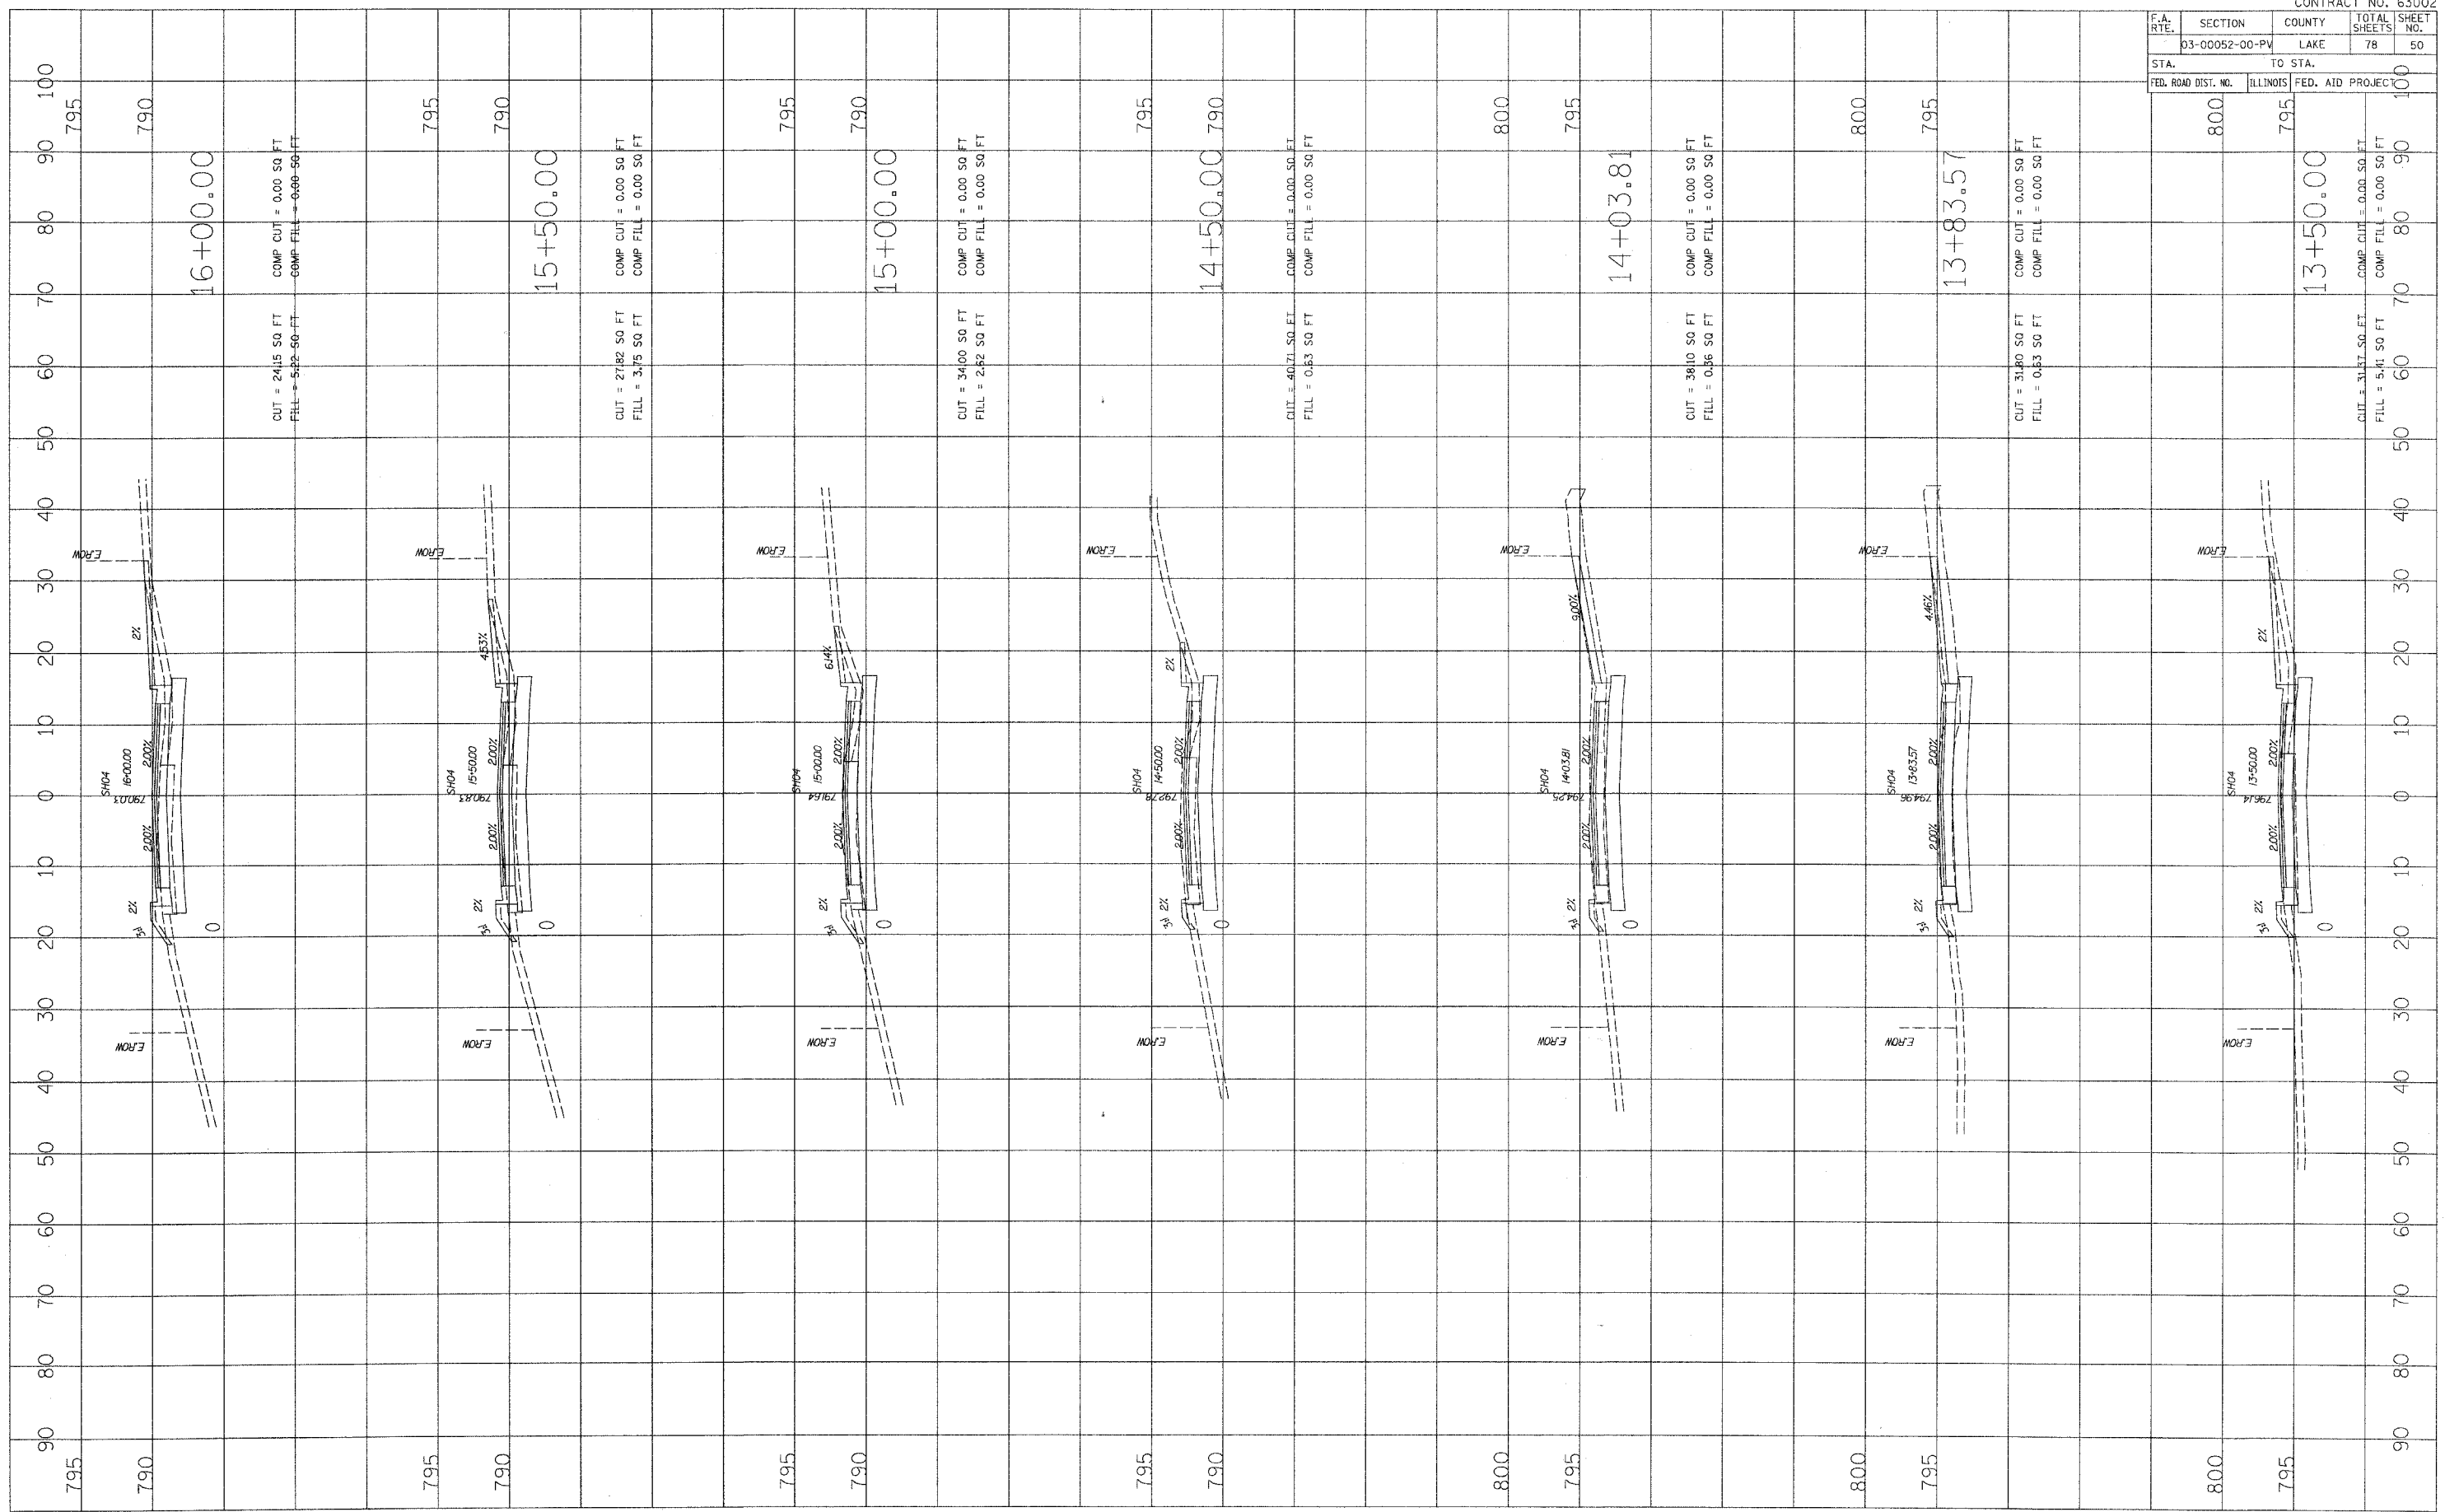

CUT = 24.15 SQ FT
 FILL = 5.22 SQ FT
 COMP CUT = 0.00 SQ FT
 COMP FILL = 0.00 SQ FT

CUT = 27.82 SQ FT
 FILL = 3.75 SQ FT
 COMP CUT = 0.00 SQ FT
 COMP FILL = 0.00 SQ FT

CUT = 34.00 SQ FT
 FILL = 2.82 SQ FT
 COMP CUT = 0.00 SQ FT
 COMP FILL = 0.00 SQ FT

CUT = 40.71 SQ FT
 FILL = 0.83 SQ FT
 COMP CUT = 0.00 SQ FT
 COMP FILL = 0.00 SQ FT

CUT = 38.10 SQ FT
 FILL = 0.56 SQ FT
 COMP CUT = 0.00 SQ FT
 COMP FILL = 0.00 SQ FT

CUT = 31.80 SQ FT
 FILL = 0.83 SQ FT
 COMP CUT = 0.00 SQ FT
 COMP FILL = 0.00 SQ FT

CUT = 31.17 SQ FT
 FILL = 5.41 SQ FT
 COMP CUT = 0.00 SQ FT
 COMP FILL = 0.00 SQ FT

F.A. RTCL	SECTION	COUNTY	TOTAL SHEETS	SHEET NO.
	03-00052-00-PV	LAKE	78	50
STA.	TO STA.			
FED. ROAD DIST. NO.	ILLINOIS	FED. AID PROJECT		