


PLOT DATE = 5/16/2008
 FILE NAME = p:\temp\328289467\cut\shf\785-80.dwg
 PLOT SCALE = NTS
 USER NAME = PACTEC

ORIGINAL SURVEY
 SURVEYED BY: _____ DATE: _____
 NOTE BOOK NO.: _____
 AREAS CHECKED: _____

FINAL SURVEY
 SURVEYED BY: _____ DATE: _____
 NOTE BOOK NO.: _____
 AREAS CHECKED: _____

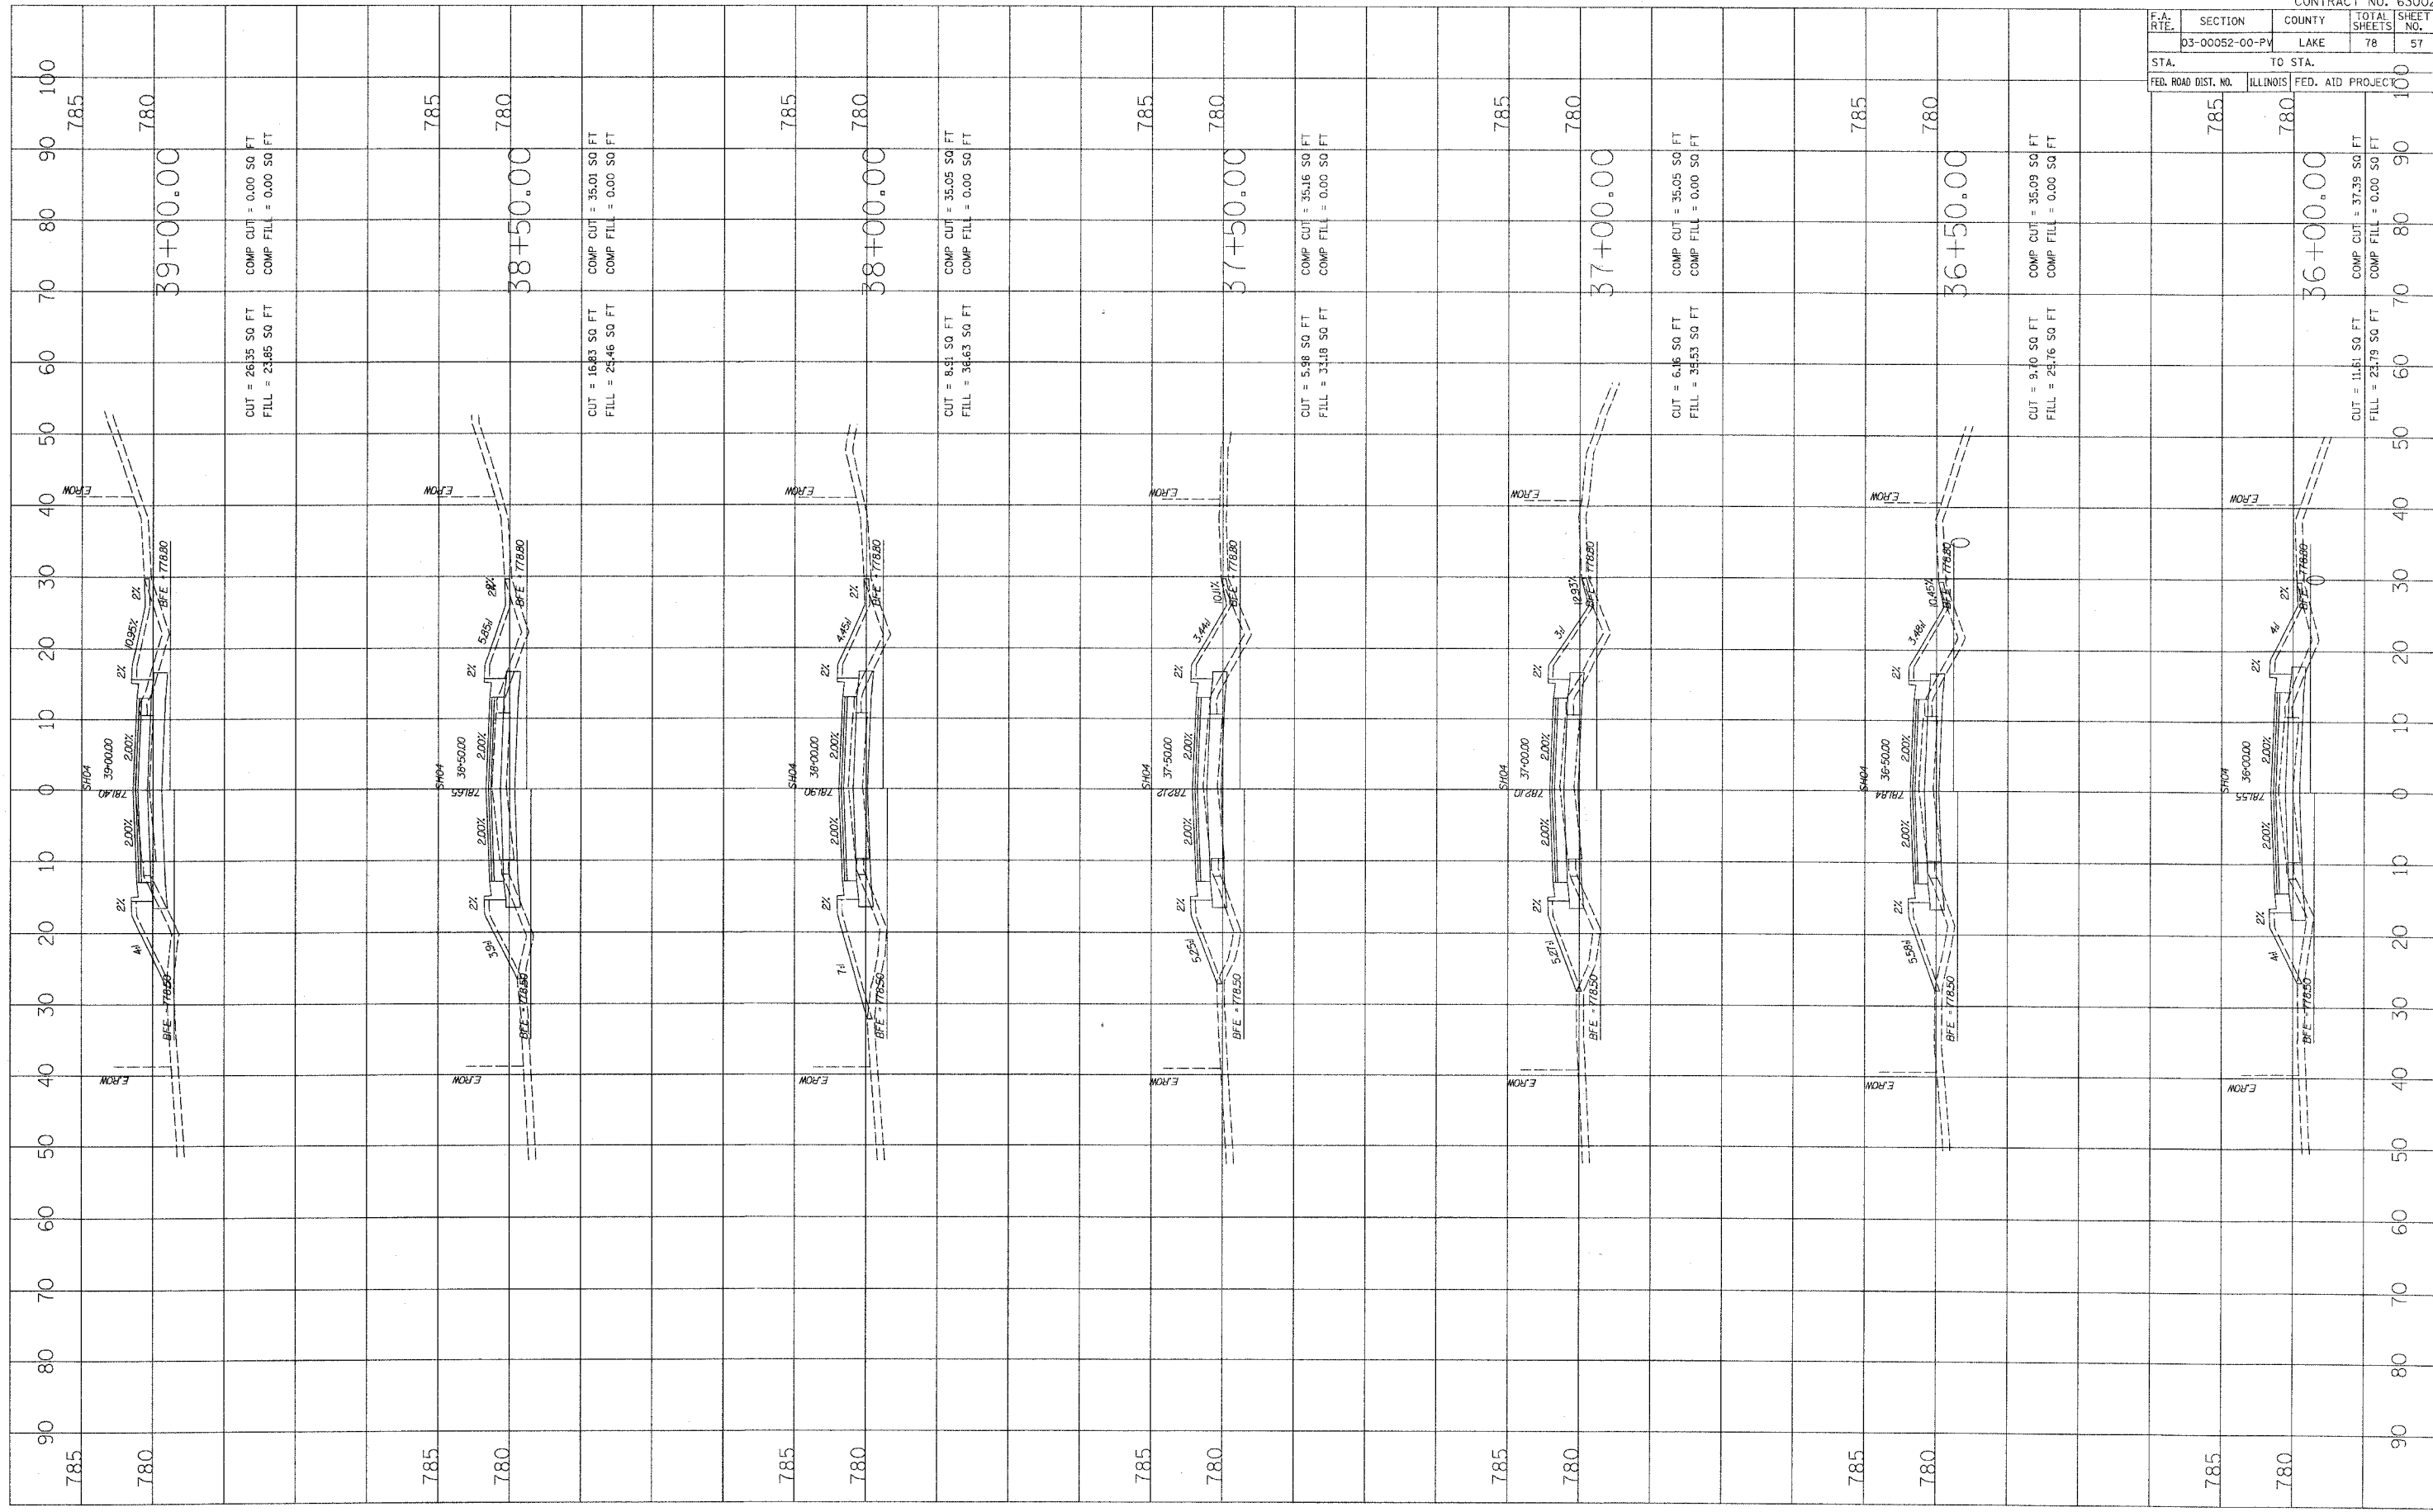

CONTRACT NO. 63002				
F.A. RTE.	SECTION	COUNTY	TOTAL SHEETS	SHEET NO.
	D3-00052-00-PV	LAKE	78	57
STA.		TO STA.		
FED. ROAD DIST. NO.		ILLINOIS FED. AID PROJECT		