


PLOT DATE = 5/19/2008
 FILE NAME = p:\work\mp\3262306467\civil\as\SHPE\48+88.55.dwg
 USER NAME = MAC/EC

ORIGINAL SURVEY PLOTTED
 SURVEY NO. 10000000
 DATE

FINAL SURVEY PLOTTED
 SURVEY NO. 10000000
 DATE

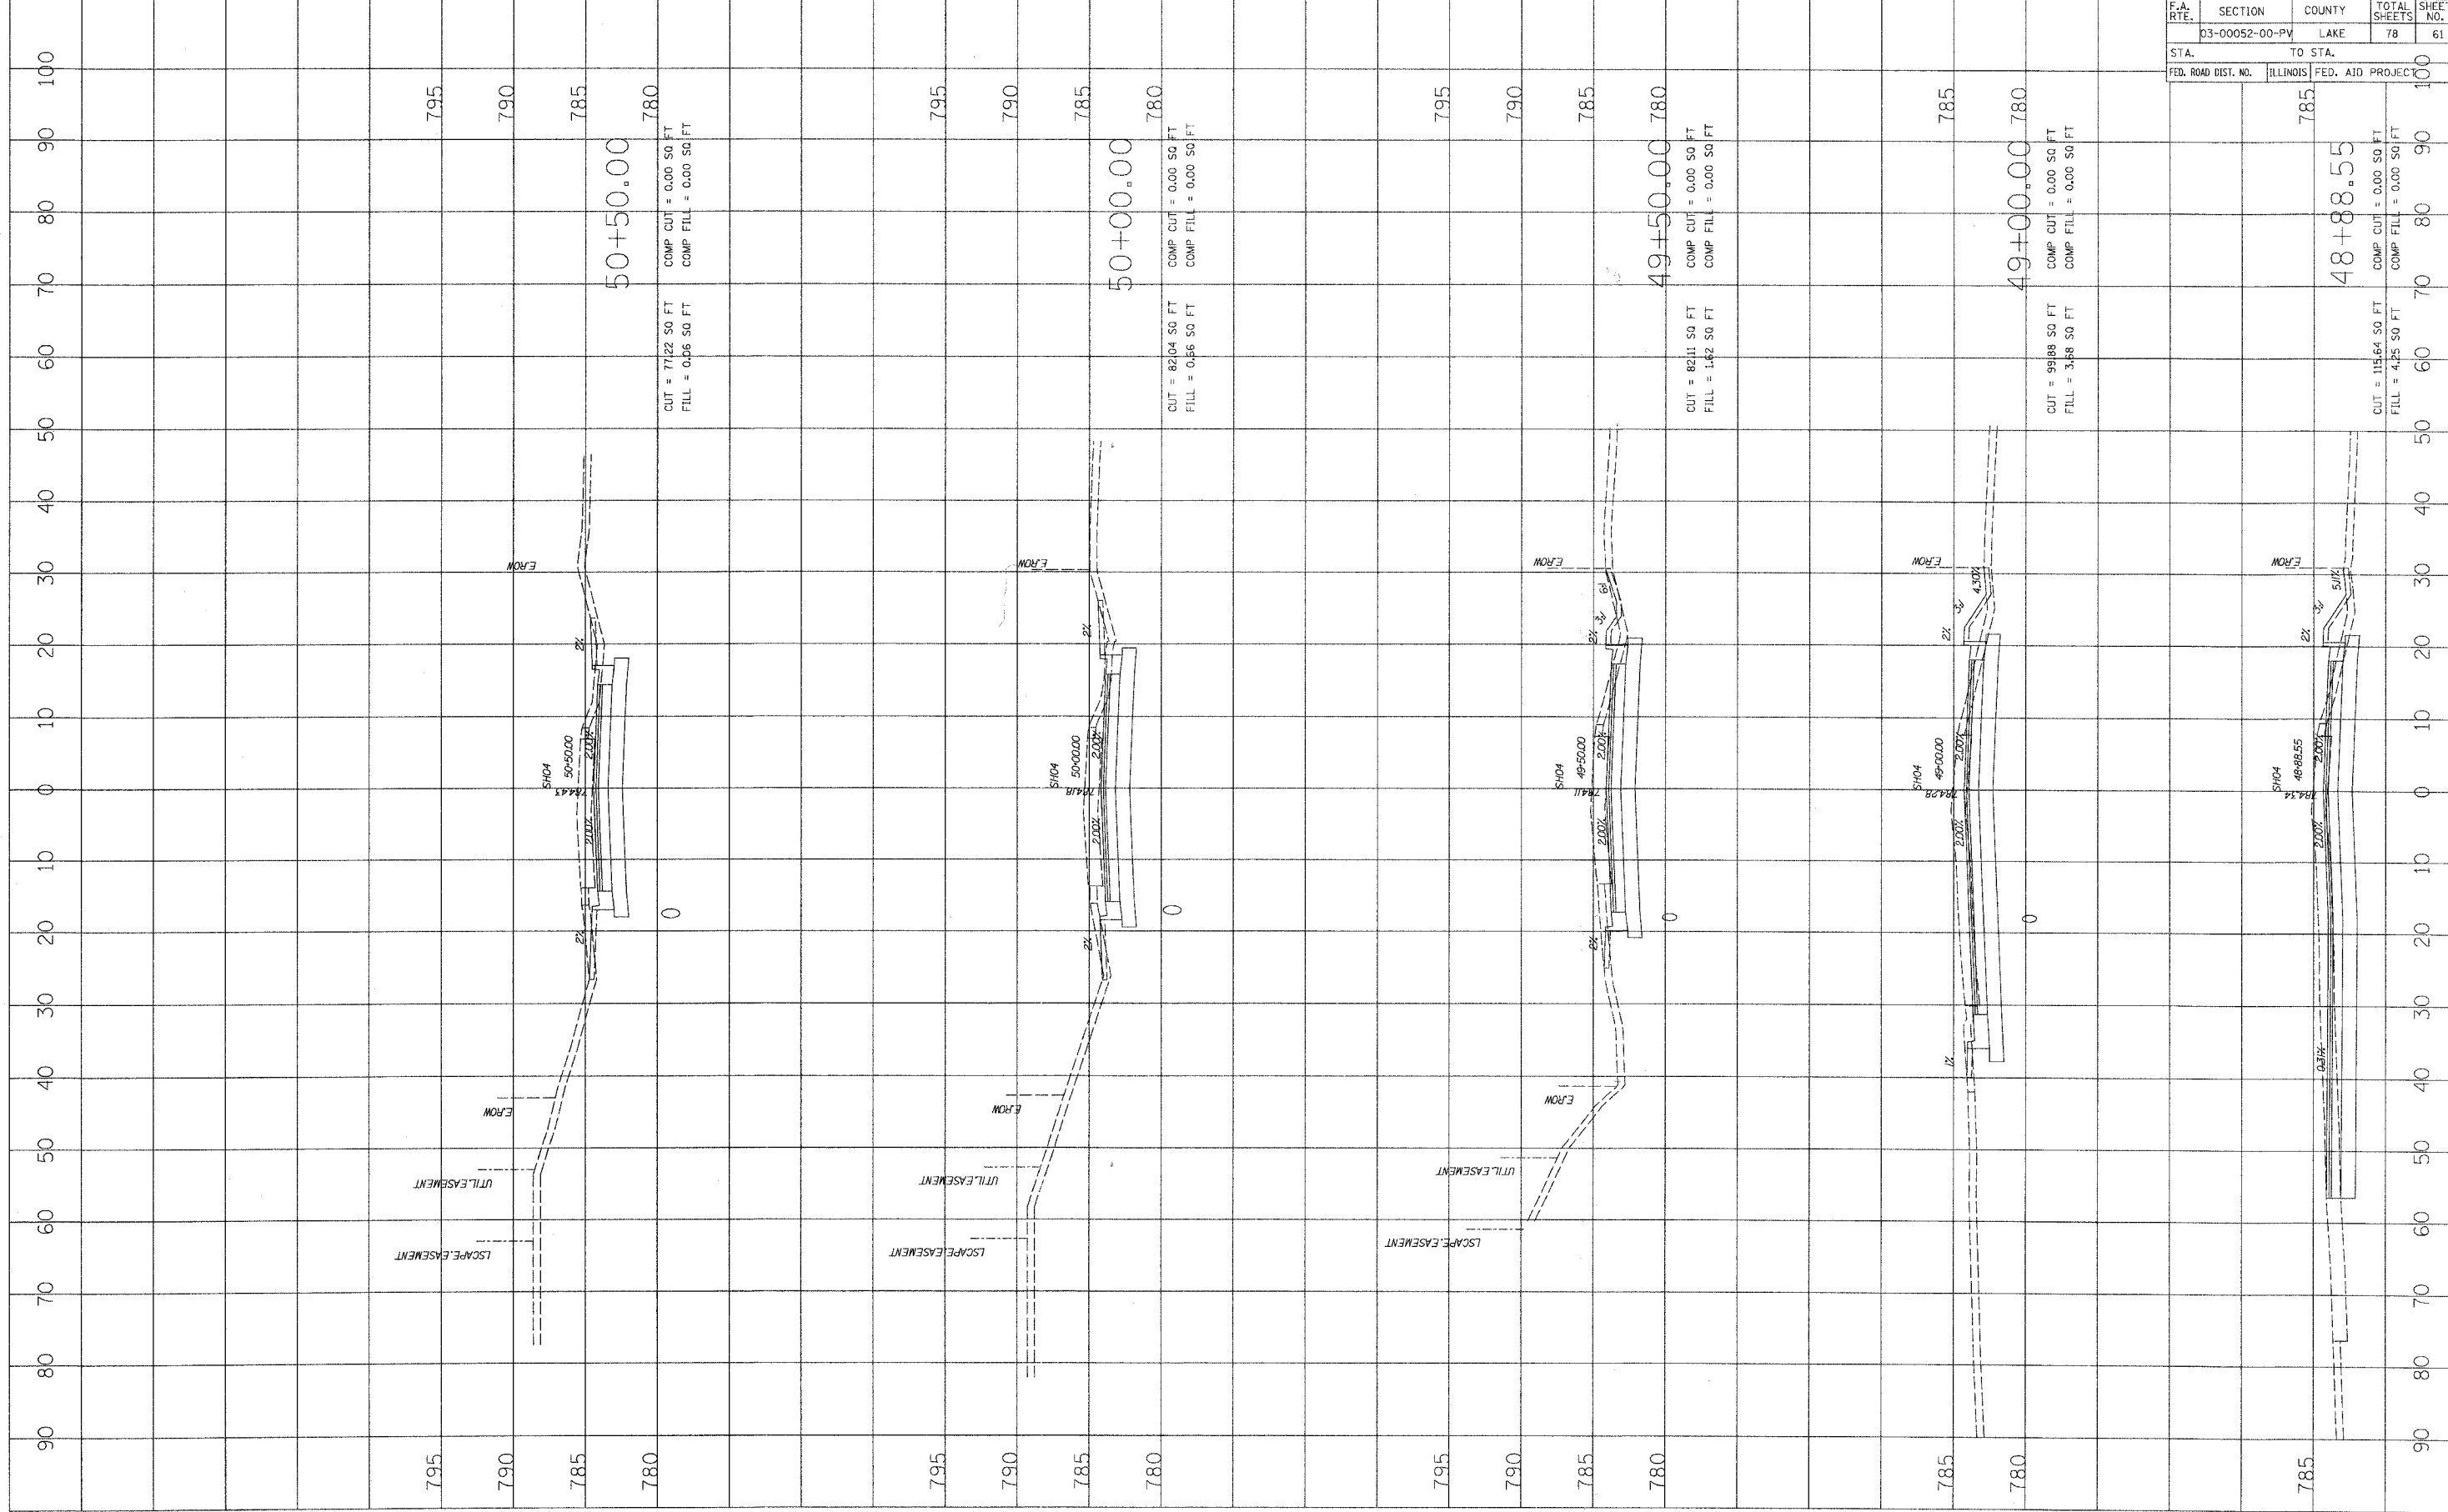

CUT = 77.22 SQ FT
 FILL = 0.06 SQ FT
 COMP CUT = 0.00 SQ FT
 COMP FILL = 0.00 SQ FT

CUT = 82.04 SQ FT
 FILL = 0.66 SQ FT
 COMP CUT = 0.00 SQ FT
 COMP FILL = 0.00 SQ FT

CUT = 82.11 SQ FT
 FILL = 1.42 SQ FT
 COMP CUT = 0.00 SQ FT
 COMP FILL = 0.00 SQ FT

CUT = 99.88 SQ FT
 FILL = 3.68 SQ FT
 COMP CUT = 0.00 SQ FT
 COMP FILL = 0.00 SQ FT

CUT = 115.64 SQ FT
 FILL = 4.25 SQ FT
 COMP CUT = 0.00 SQ FT
 COMP FILL = 0.00 SQ FT

CONTRACT NO. 63002				
F.A. RTE.	SECTION	COUNTY	TOTAL SHEETS	SHEET NO.
	03-00052-00-PV	LAKE	78	61
STA.	TO STA.			
FED. ROAD DIST. NO.	ILLINOIS	FED. AID PROJECT		