


PLOT DATE = 9/16/2008
 FILE NAME = P:\temp\32028467.dwg
 PLOT SCALE = NTS
 USER NAME = PICTEC

ORIGINAL SURVEY
 SURVEYED BY: _____ DATE: _____
 NOTE BOOK NO. _____
 TEMPLATE AREAS CHECKED

FINAL SURVEY
 SURVEYED BY: _____ DATE: _____
 NOTE BOOK NO. _____
 TEMPLATE AREAS CHECKED

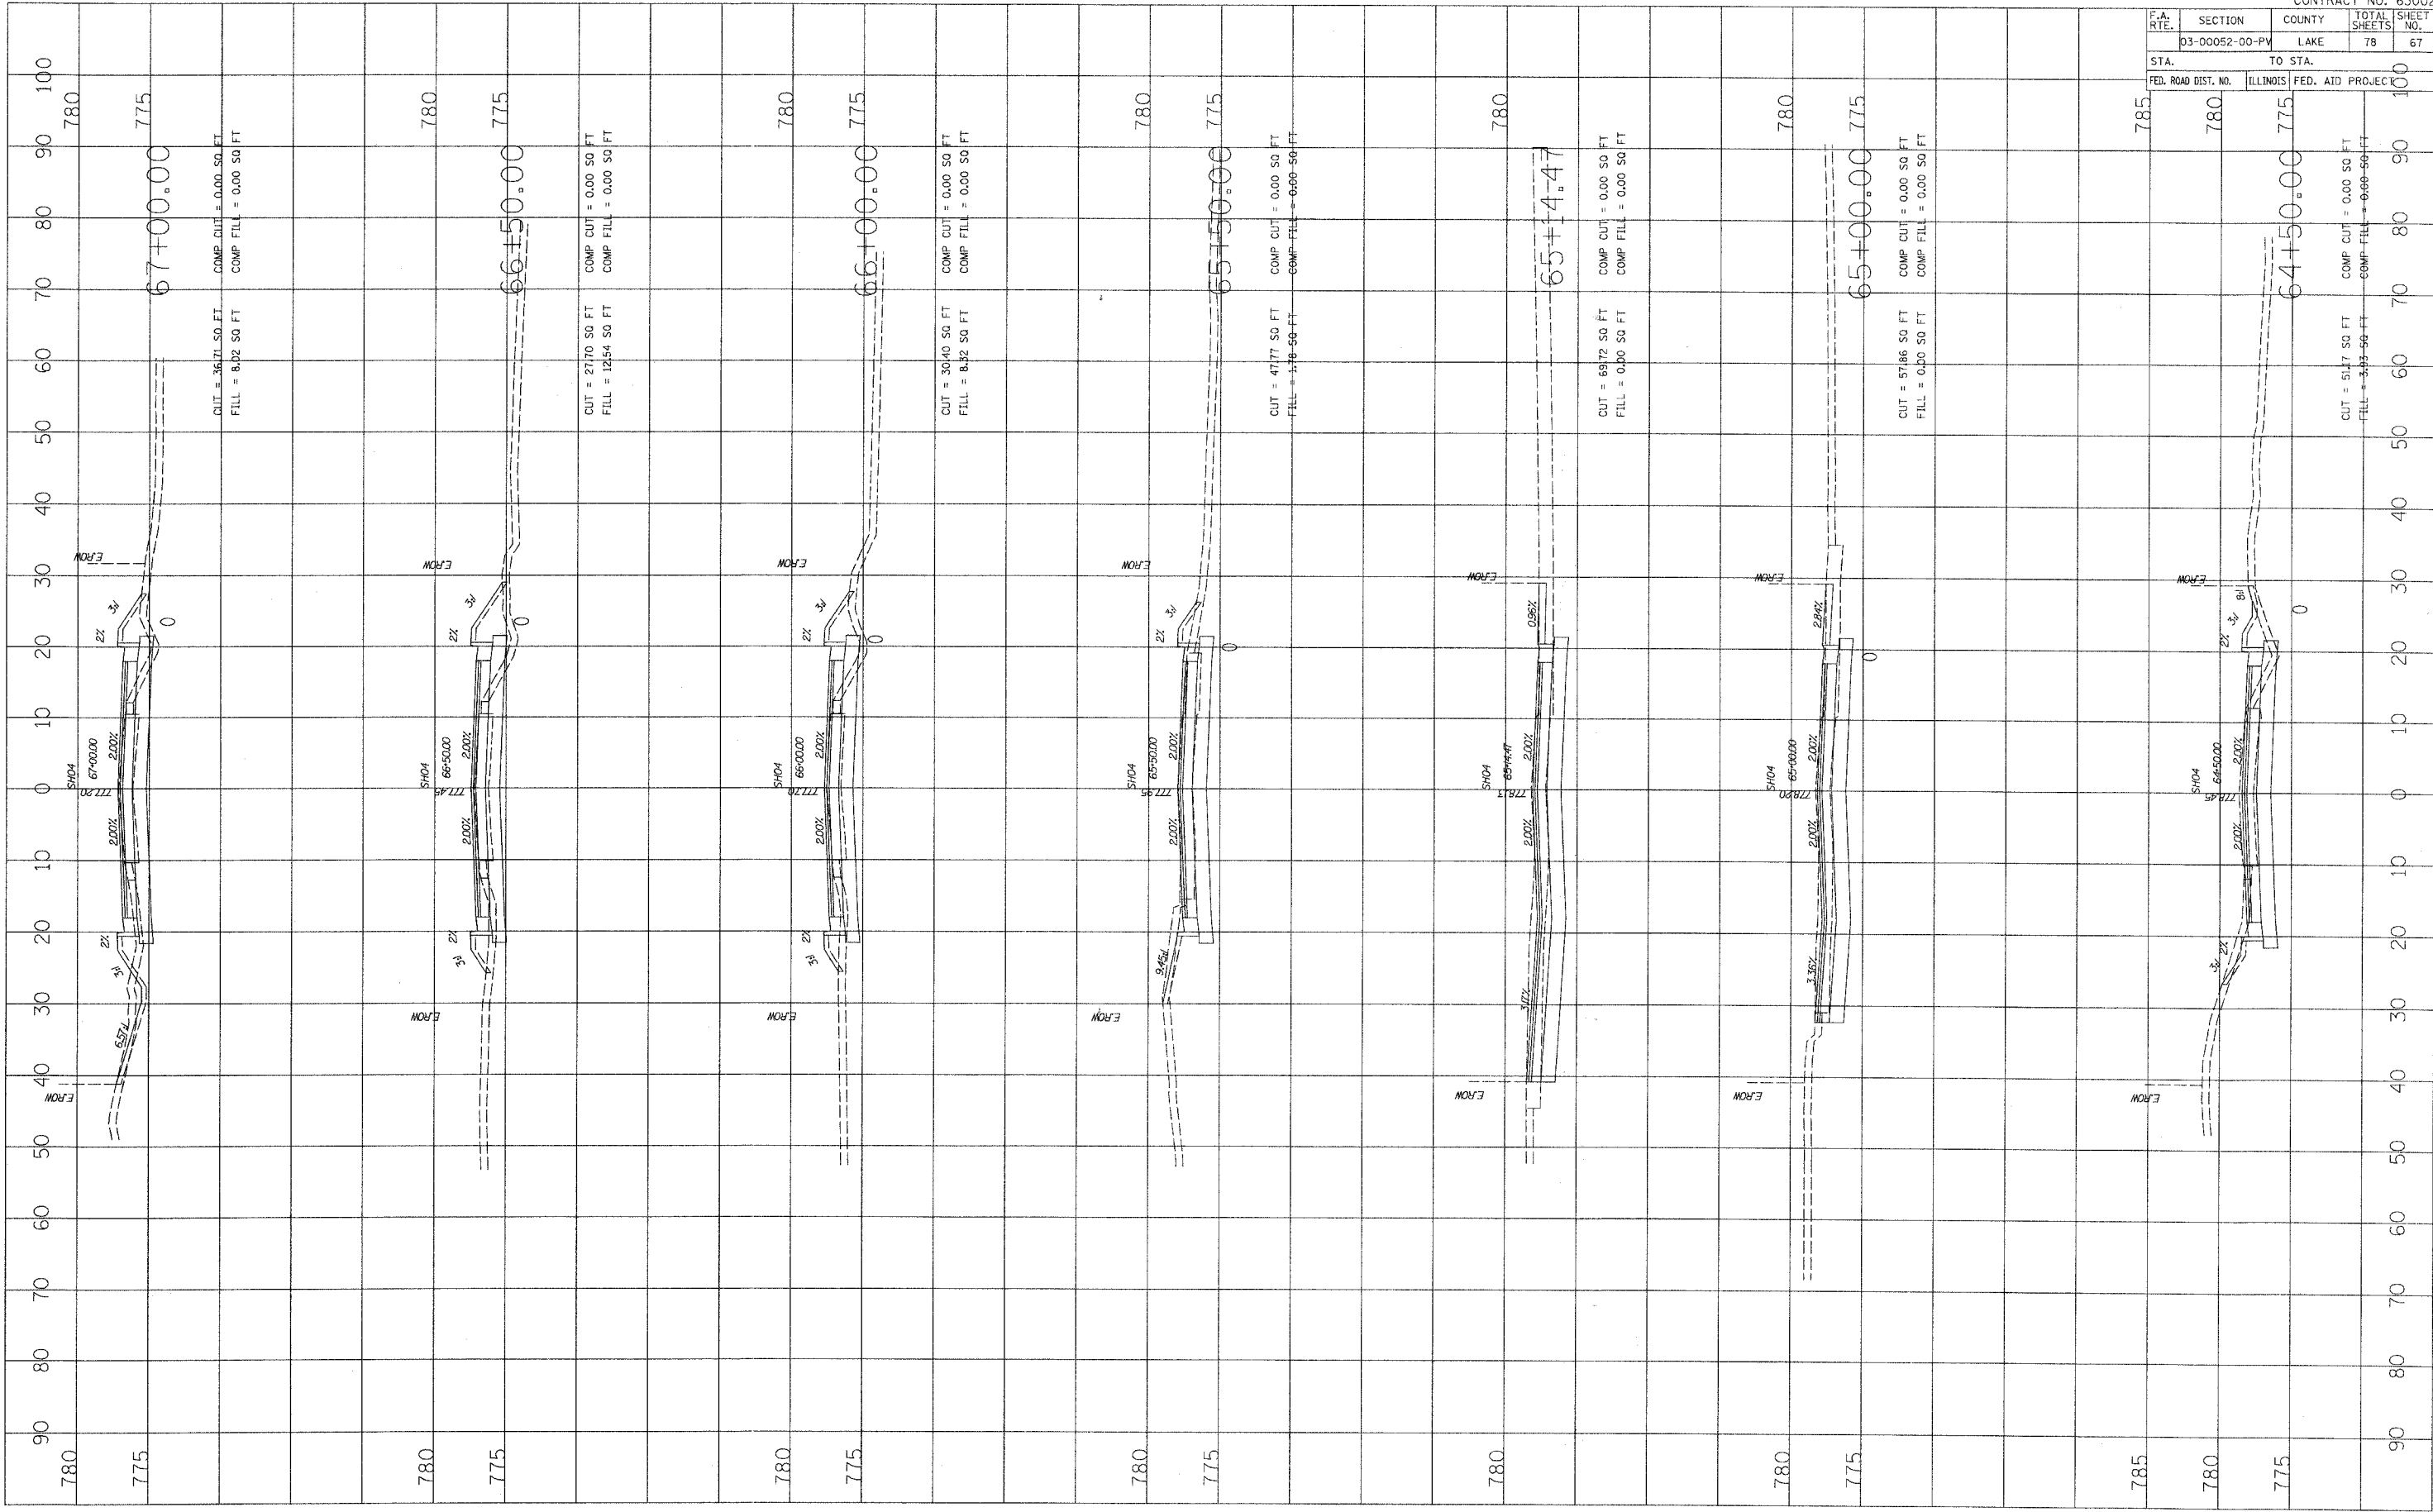

CUT = 3671.00 SQ. FT
 FILL = 8.02 SQ. FT
 COMP. CUT = 0.00 SQ. FT
 COMP. FILL = 0.00 SQ. FT

CUT = 2170 SQ. FT
 FILL = 1254 SQ. FT
 COMP. CUT = 0.00 SQ. FT
 COMP. FILL = 0.00 SQ. FT

CUT = 3040 SQ. FT
 FILL = 832 SQ. FT
 COMP. CUT = 0.00 SQ. FT
 COMP. FILL = 0.00 SQ. FT

CUT = 4777 SQ. FT
 FILL = 110 SQ. FT
 COMP. CUT = 0.00 SQ. FT
 COMP. FILL = 0.00 SQ. FT

CUT = 6972 SQ. FT
 FILL = 0.00 SQ. FT
 COMP. CUT = 0.00 SQ. FT
 COMP. FILL = 0.00 SQ. FT

CUT = 5786 SQ. FT
 FILL = 0.00 SQ. FT
 COMP. CUT = 0.00 SQ. FT
 COMP. FILL = 0.00 SQ. FT

CUT = 5117 SQ. FT
 FILL = 532 SQ. FT
 COMP. CUT = 0.00 SQ. FT
 COMP. FILL = 0.00 SQ. FT

F.A. RTE.	SECTION	COUNTY	TOTAL SHEETS	SHEET NO.
	D3-00052-00-PV	LAKE	78	67
STA.		TO STA.		
FED. ROAD DIST. NO.		ILLINOIS FED. AID PROJECT		