


PLOT DATE = 5/16/2008
 FILE NAME = p:\at-emp\3202260467\cvt\as\916\916.dwg
 PLOT SCALE = NTS
 USER NAME = HMC1EC

ORIGINAL SURVEY	BY	DATE
SURVEYED		
TEMPLATE		
AREAS		
AREAS CHECKED		

FINAL SURVEY	BY	DATE
SURVEYED		
TEMPLATE		
AREAS		
AREAS CHECKED		

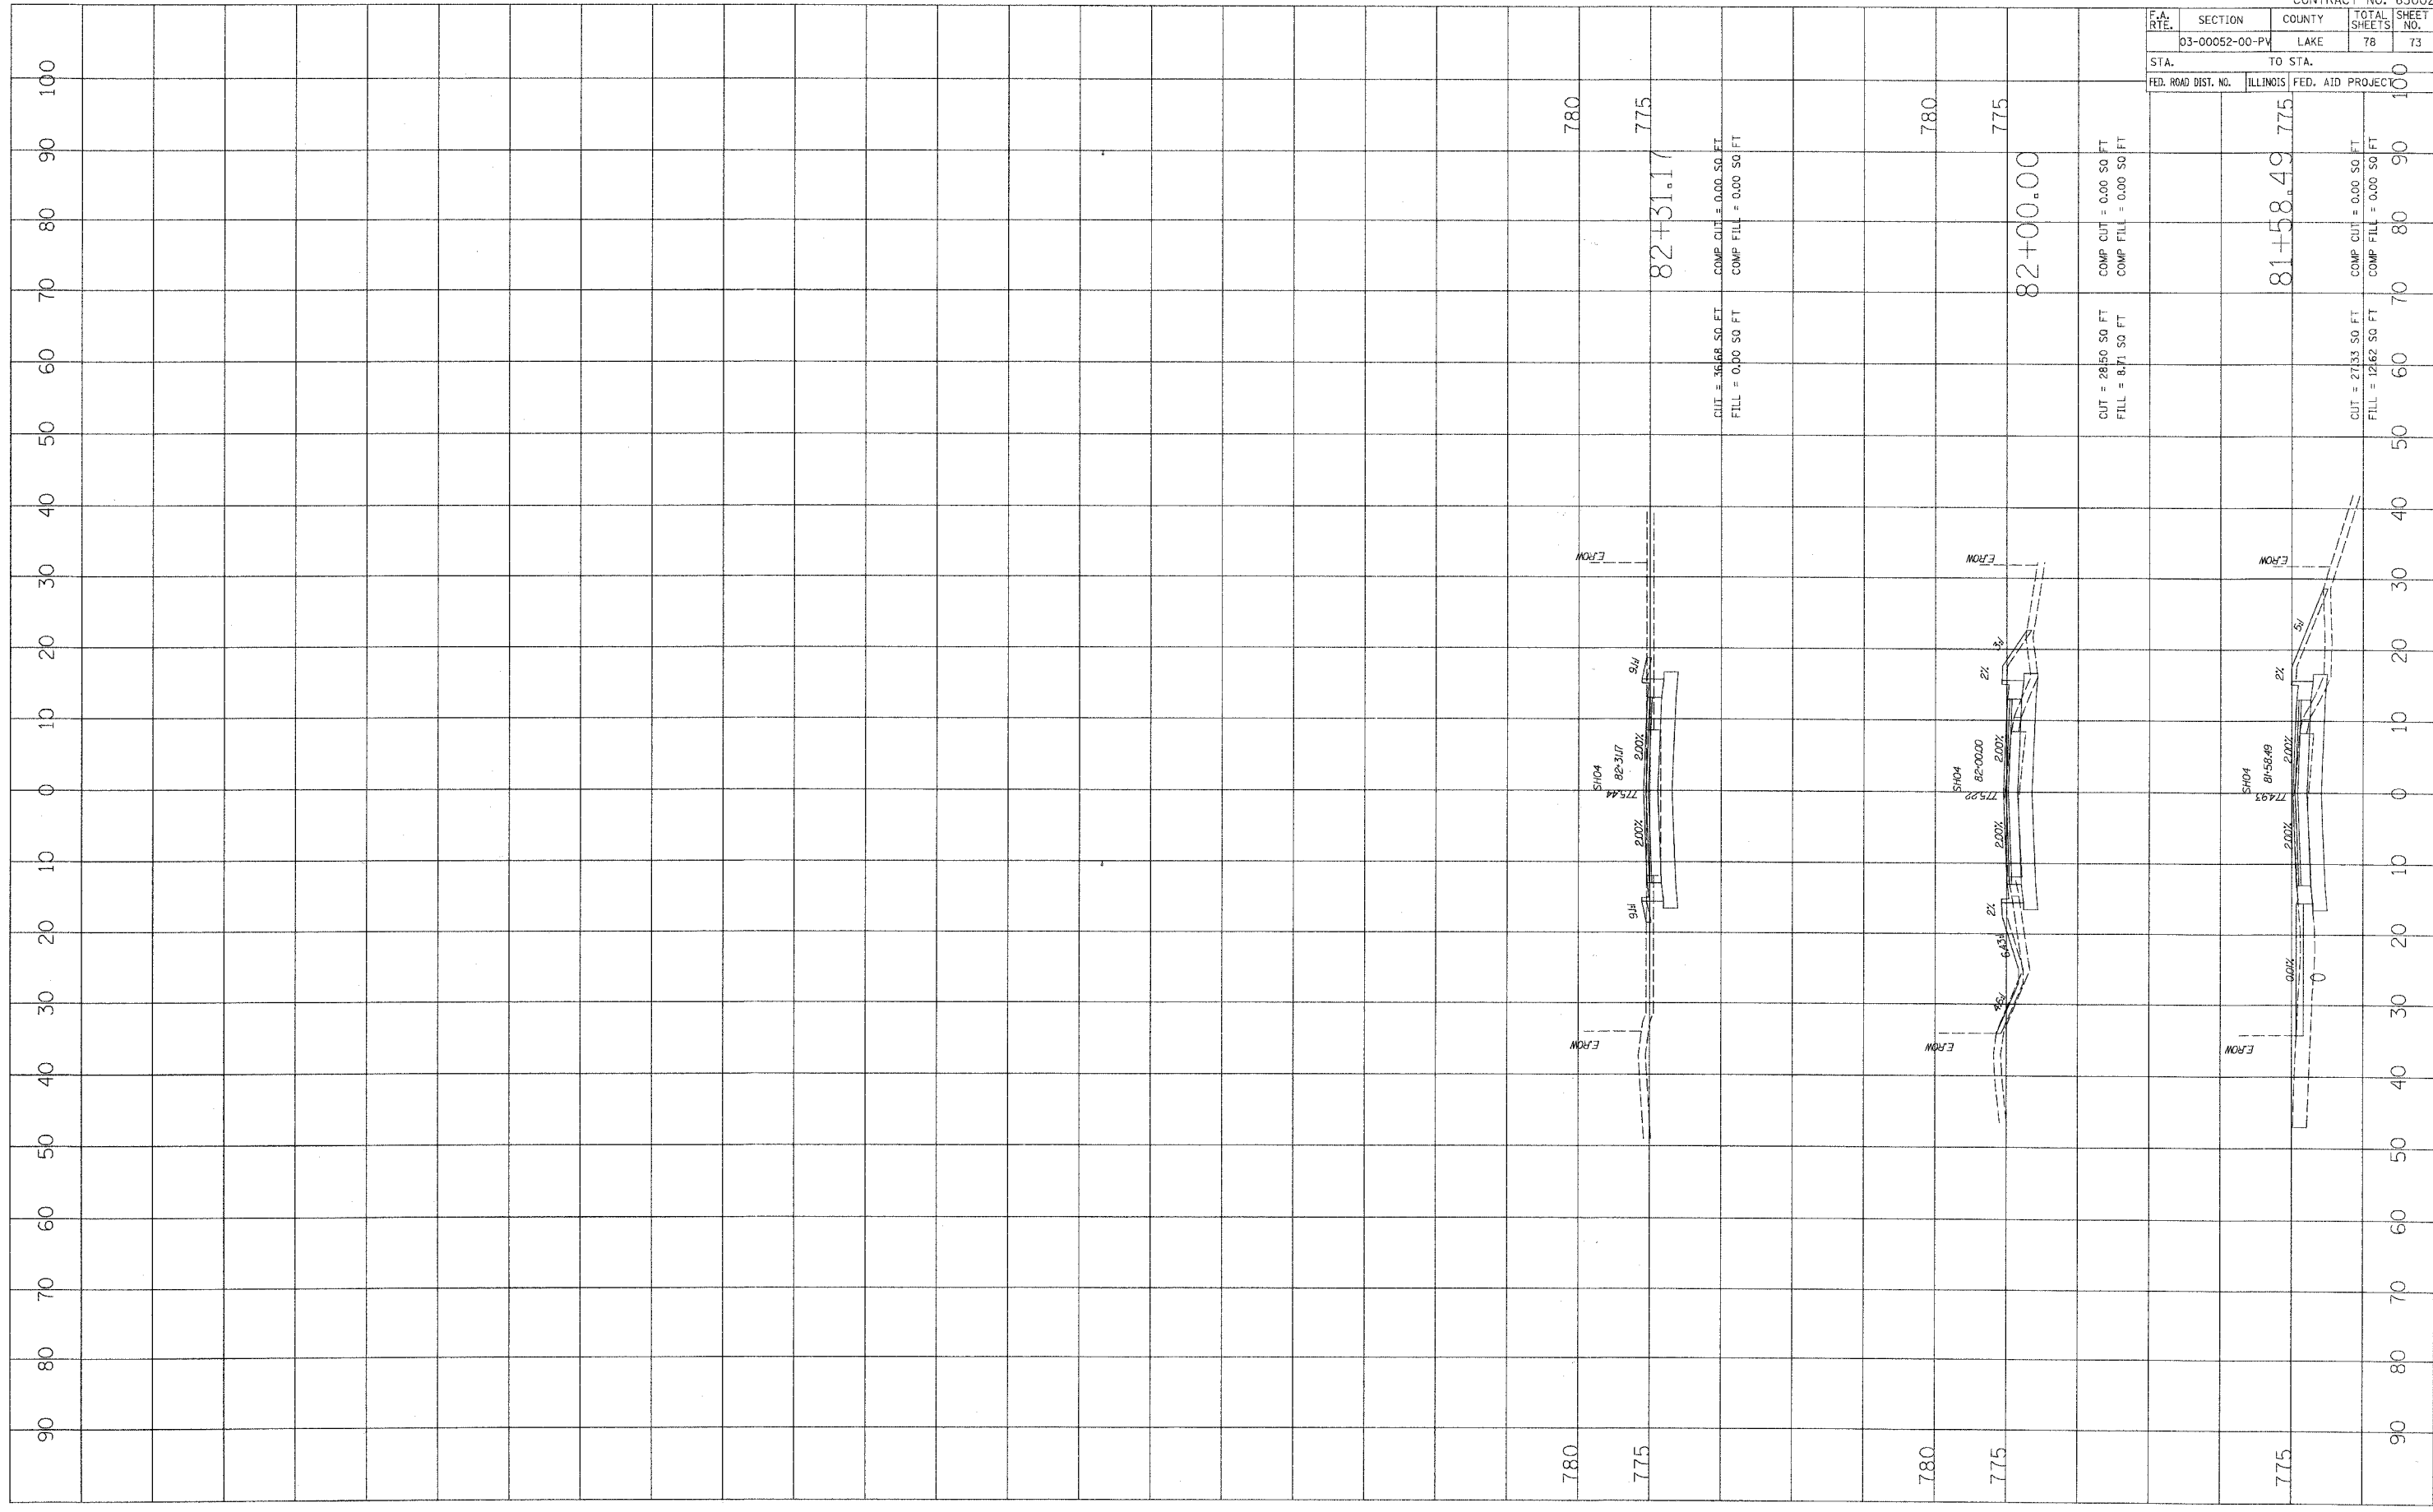

F.A. RT.	SECTION	COUNTY	TOTAL SHEETS	SHEET NO.
	03-00052-00-PW	LAKE	78	73
STA.			TO STA.	
FED. ROAD DIST. NO.			ILLINOIS FED. AID PROJEC	