


PLOT DATE = 5/16/2008  
 FILE NAME = p:\temp\320260467\cas\cas\LAKE\MATP80539.PLOT  
 PLOT SCALE = NTS  
 USER NAME = MACTEC

ORIGINAL SURVEY NO.	DATE

FINAL SURVEY NO.	DATE

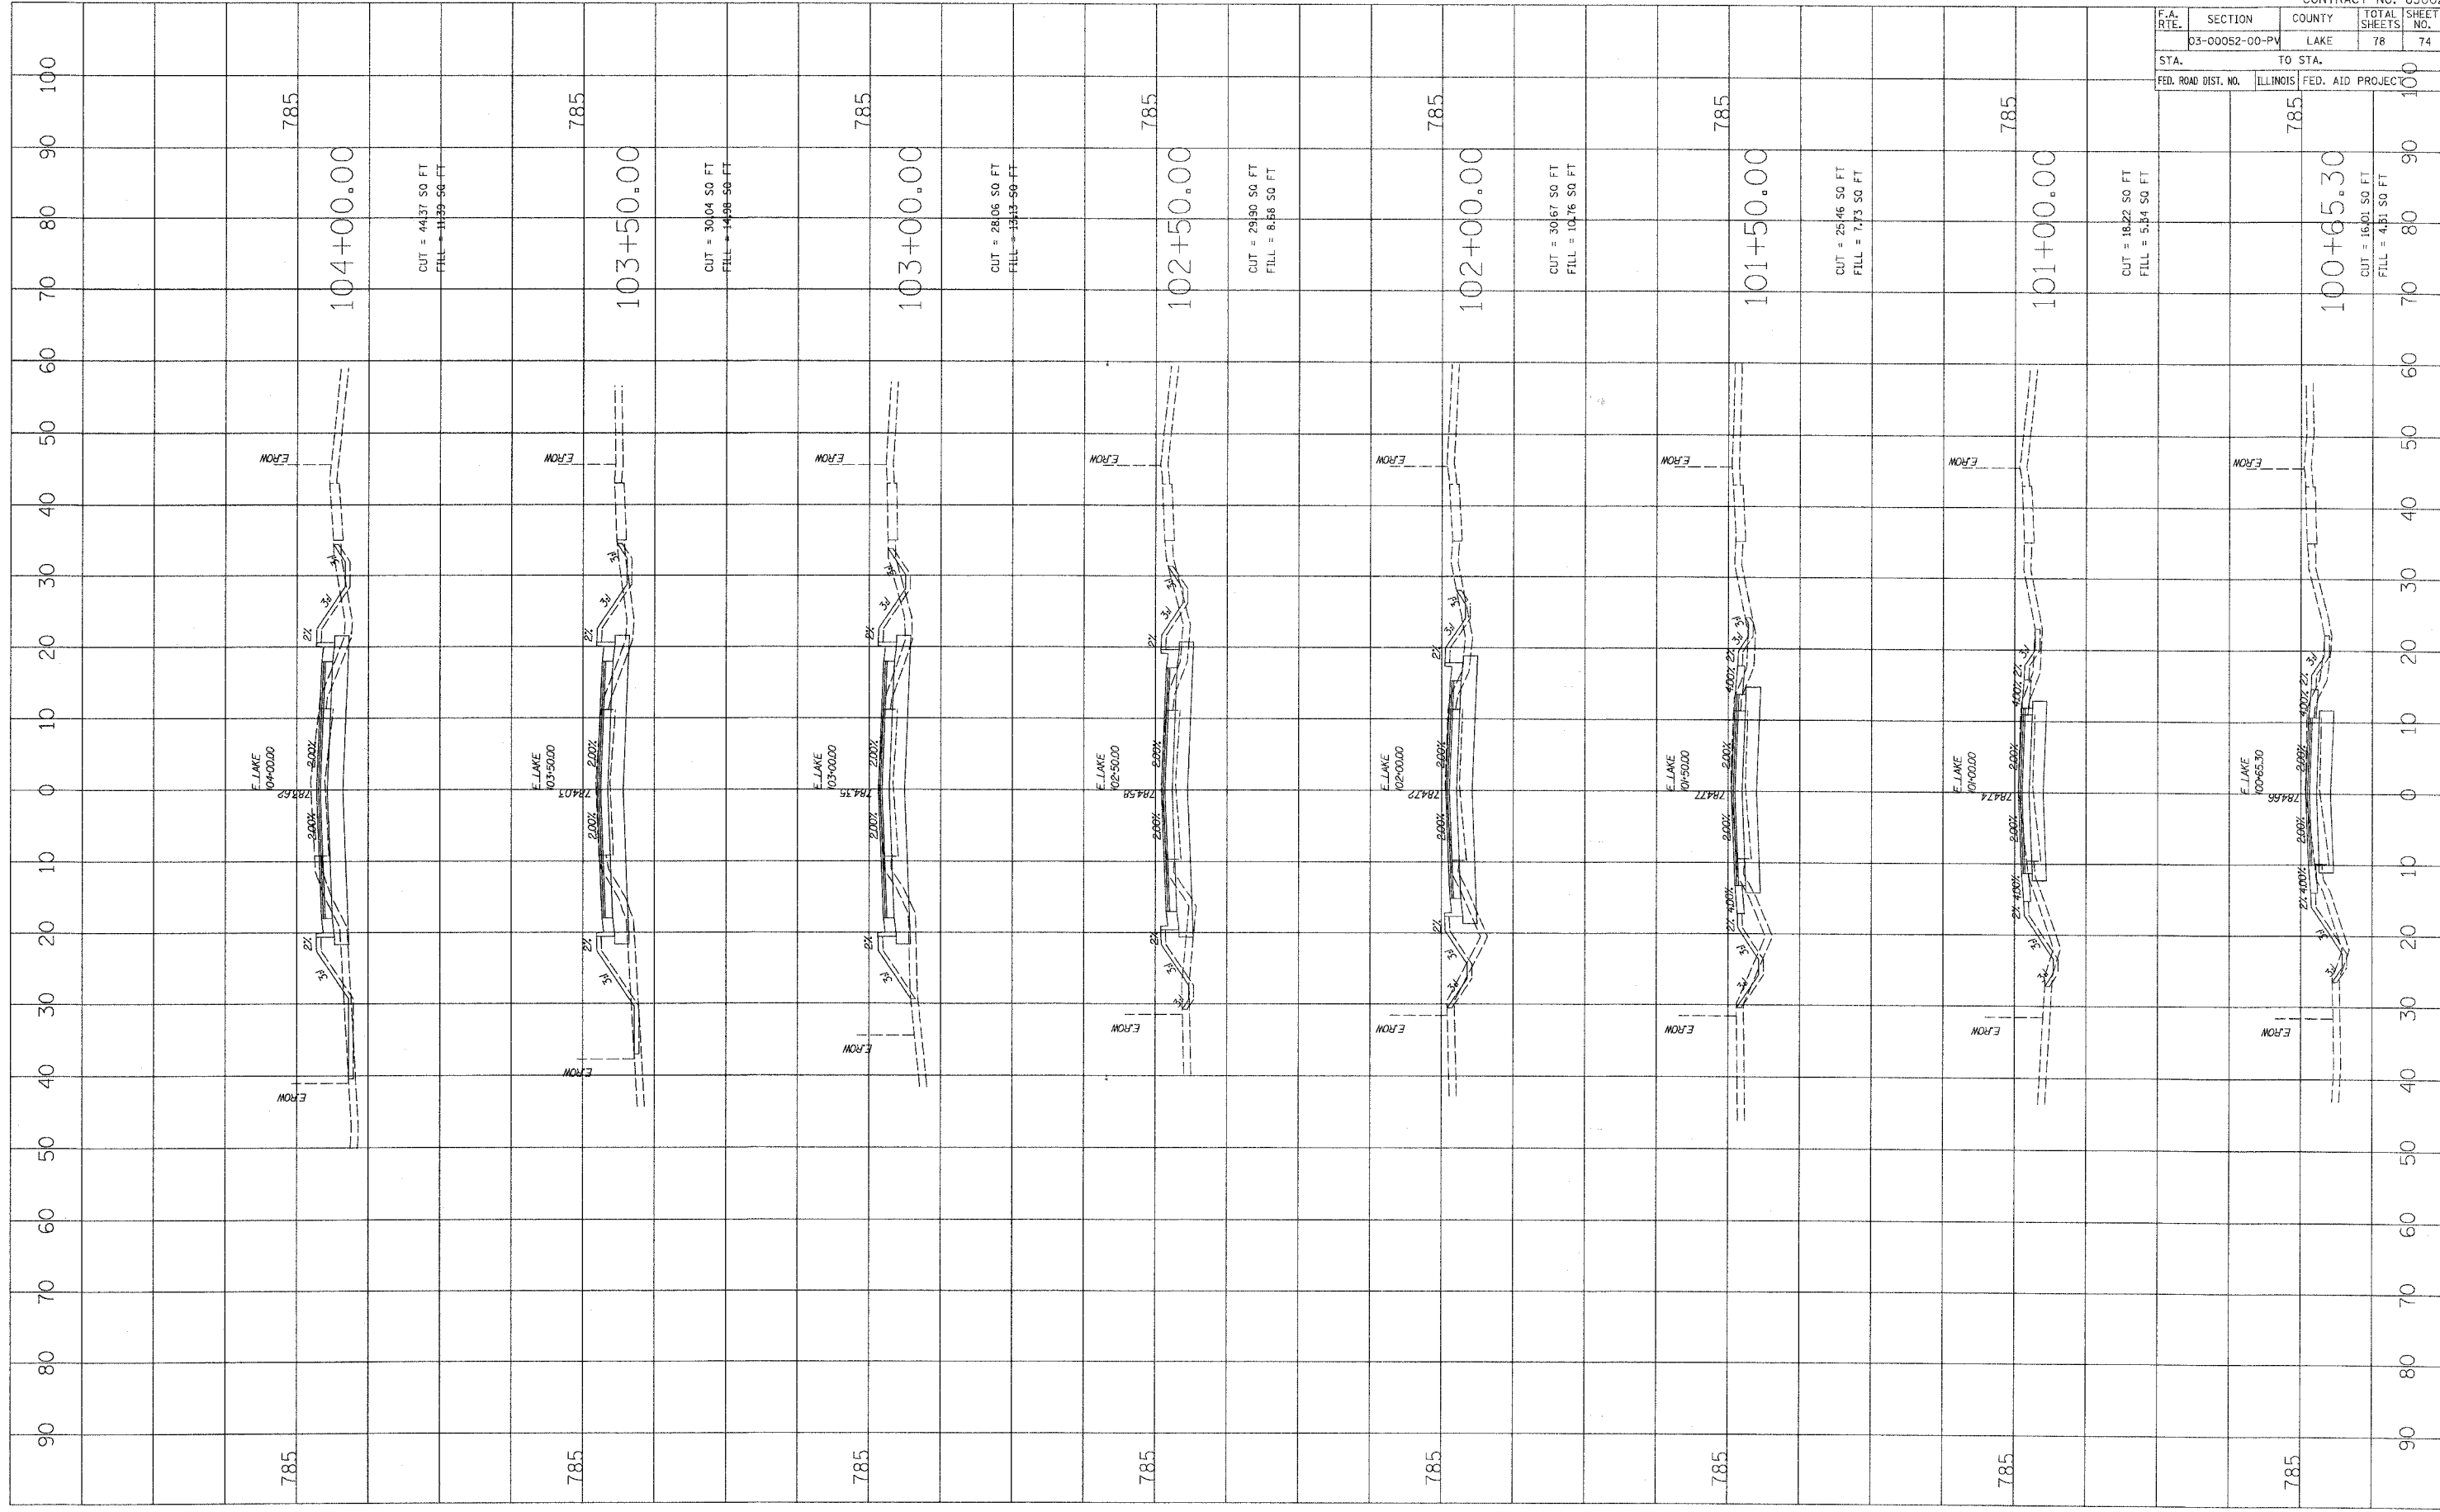

F.A. RTE.	SECTION	COUNTY	TOTAL SHEETS	SHEET NO.
03-00052-00-PV	LAKE	LAKE	78	74

CONTRACT NO. 63002