

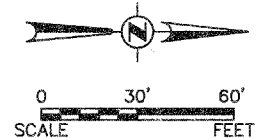
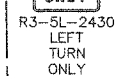


F.A. RTE.	SECTION	COUNTY	TOTAL SHEETS	SHEET NO.
N/A	06-00017-00-PV	KANE	232	104
STA. 45+00		TO STA. 57+50		
FED. ROAD DIST. NO.	ILLINOIS	FED. AID PROJECT		

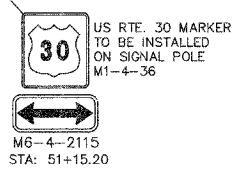

PLAN	SURVEYED	DATE
	NOTE BOOK	
	ALIGNED	
	CHECKED	
	BY	
	NO. OF WAY CHECKED	
	DATE	
	NO.	

PROFILE	SURVEYED	DATE
	NOTE BOOK	
	GRADES	
	CHECKED	
	BY	
	NO. OF WAY CHECKED	
	DATE	
	NO.	

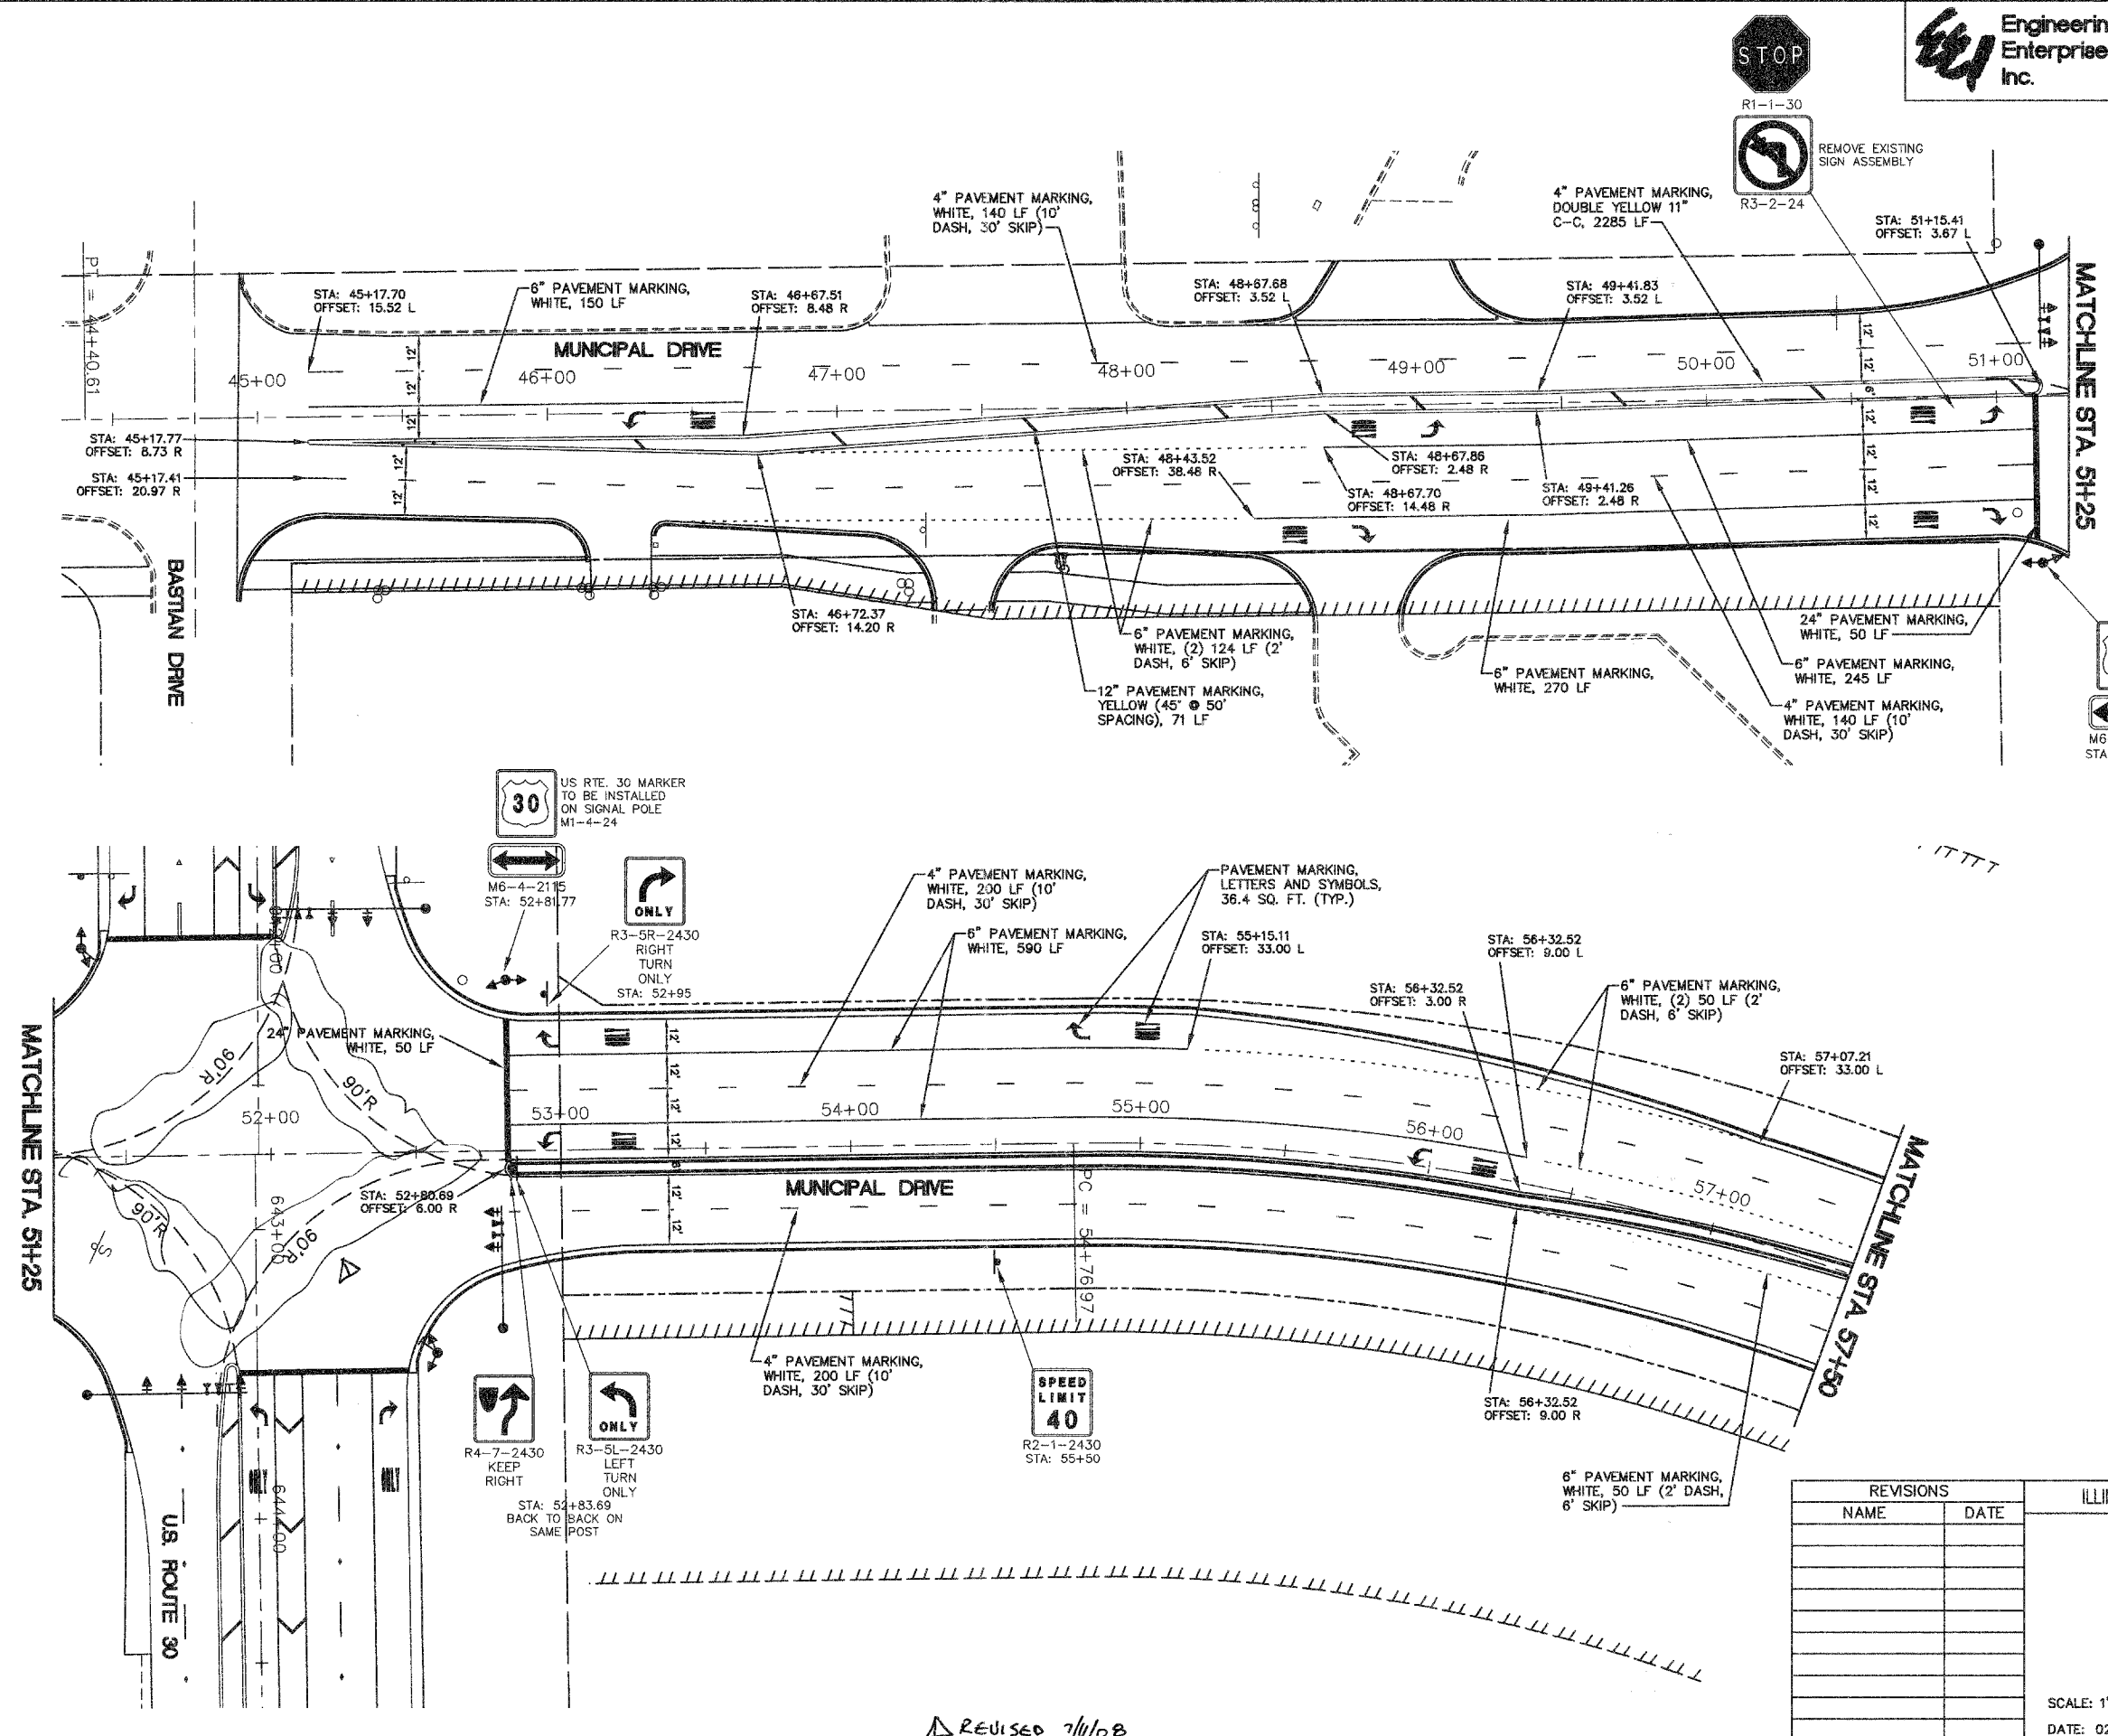

REVISIONS	
NAME	DATE

ILLINOIS DEPARTMENT OF TRANSPORTATION

## STRIPING AND SIGNAGE PLAN MUNICIPAL DRIVE

SCALE: 1" = 30'  
DATE: 02/07/08

DRAWN BY: KKP  
CHECKED BY: WBR

REVISION 7/1/08