




F.A. RTE.	SECTION	COUNTY	TOTAL SHEETS	SHEET NO.
N/A	06-00017-00-PV	KANE	232	16
STA.		TO STA.		
FED. ROAD DIST. NO.		ILLINOIS FED. AID PROJECT		

PLAN	DATE	BY
SURVEYED		
PLOTTED		
ALIGNMENT CHECKED		
NOTE BOOK NO.		
CADD FILE NAME		

PROFILE	DATE	BY
SURVEYED		
GRADES CHECKED		
STRUCTURE NOTATIONS OK'D		
NOTE BOOK NO.		

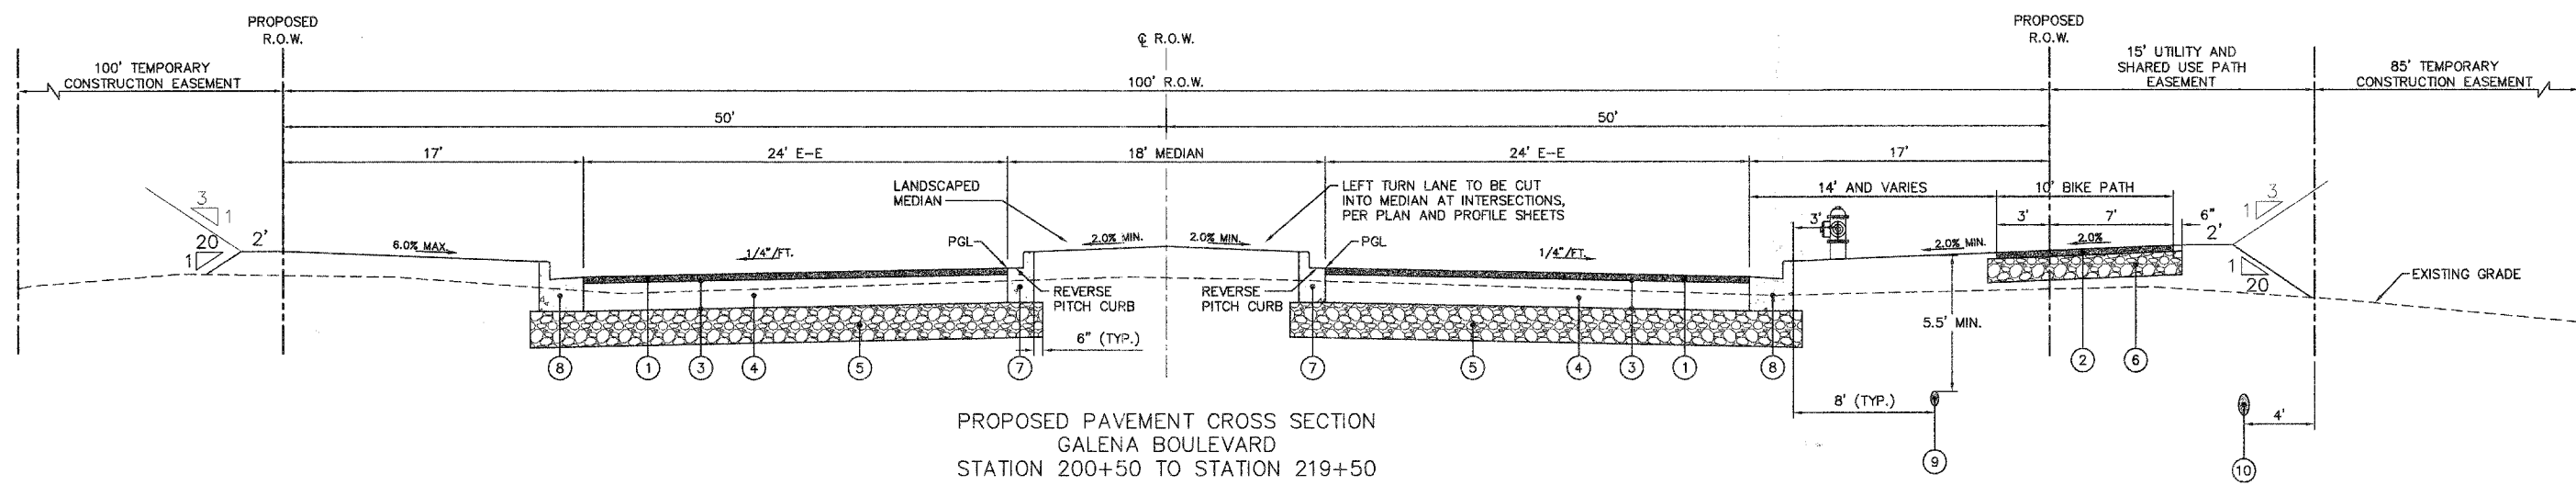

PROPOSED PAVEMENT CROSS SECTION
GALENA BOULEVARD
STATION 200+50 TO STATION 219+50

LEGEND

- ① HOT-MIX ASPHALT SURFACE COURSE, MIX "D", N70, 2"
- ② HOT-MIX ASPHALT SURFACE COURSE, MIX "C", N50, 2"
- ③ EXISTING BITUMINOUS MATERIAL (PRIME COAT)
- ④ EXISTING HOT-MIX ASPHALT BINDER COURSE, IL-19.0, N70, 9.5"
- ⑤ EXISTING AGGREGATE SUBGRADE, 12"
- ⑥ EXISTING SUB-BASE GRANULAR MATERIAL, TYPE B, 8"
- ⑦ EXISTING COMBINATION CONCRETE CURB AND GUTTER, B-6.12
- ⑧ EXISTING COMBINATION CONCRETE CURB AND GUTTER, B-6.24
- ⑨ EXISTING WATER MAIN
- ⑩ EXISTING STORM SEWER

REVISIONS	
NAME	DATE

ILLINOIS DEPARTMENT OF TRANSPORTATION

TYPICAL CROSS SECTIONS

SCALE: NTS
DATE: 02/07/08

DRAWN BY:
CHECKED BY: WBR