




F.A. RTE.	SECTION	COUNTY	TOTAL SHEETS	SHEET NO.
N/A	06-00017-00-PV	KANE	232	17
STA.		TO STA.		
FED. ROAD DIST. NO.		ILLINOIS FED. AID PROJECT		

PLAN	REVISIONS	DATE
NO.	NO.	
BY	BY	
DATE	DATE	

PROFILE	REVISIONS	DATE
NO.	NO.	
BY	BY	
DATE	DATE	

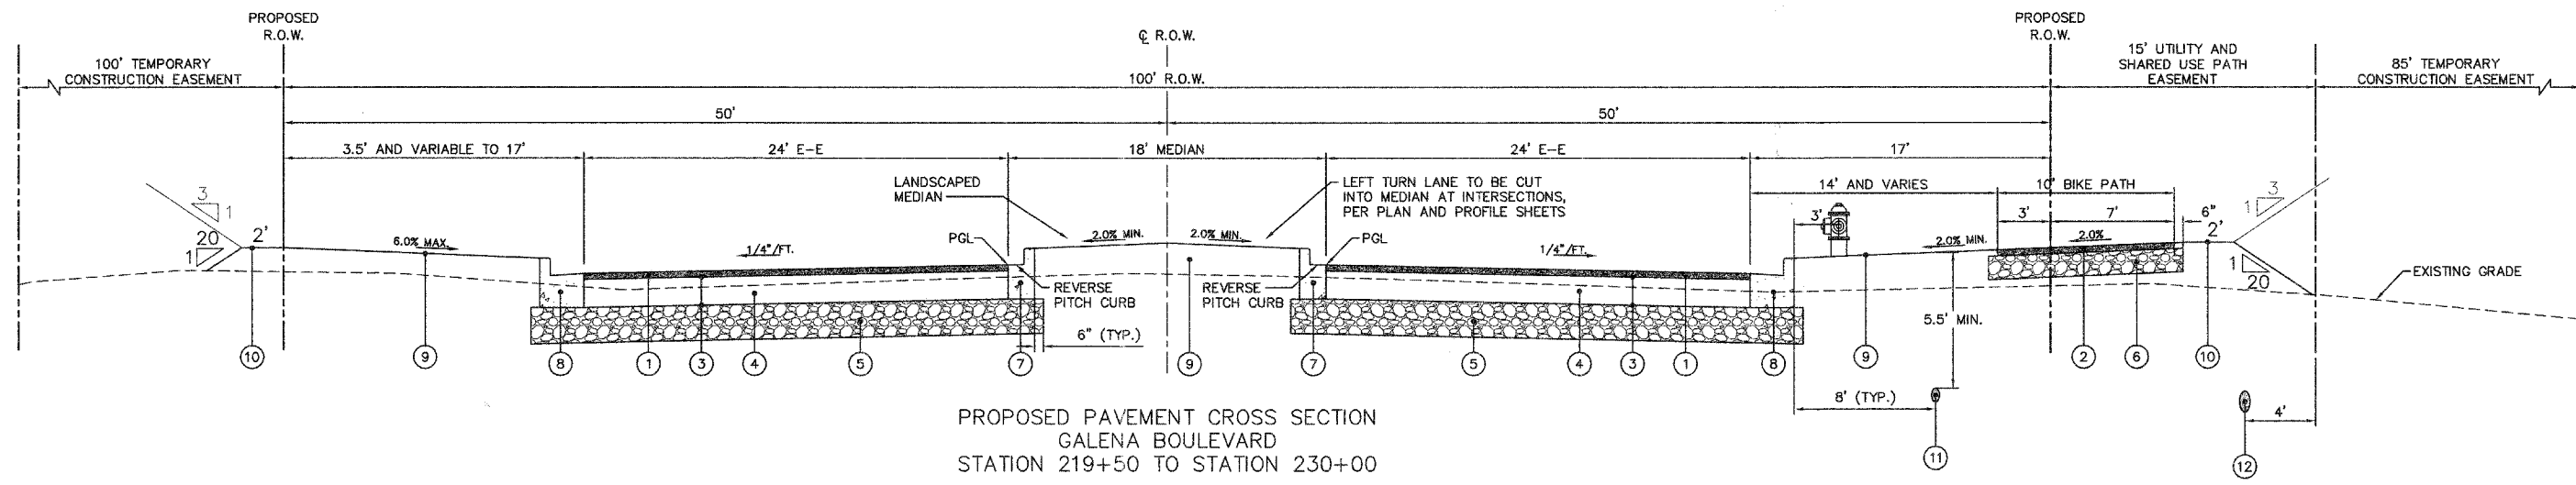

PROPOSED PAVEMENT CROSS SECTION
GALENA BOULEVARD
STATION 219+50 TO STATION 230+00

LEGEND

- ① POLYMERIZED HOT-MIX ASPHALT SURFACE COURSE, MIX "F", N90, 2"
- ② HOT-MIX ASPHALT SURFACE COURSE, MIX "C", N50, 2"
- ③ BITUMINOUS MATERIAL (PRIME COAT)
- ④ HOT-MIX ASPHALT BINDER COURSE, IL-19.0, N70, 9.5"
- ⑤ AGGREGATE SUBGRADE, 12"
- ⑥ SUB-BASE GRANULAR MATERIAL, TYPE B, 8"
- ⑦ COMBINATION CONCRETE CURB AND GUTTER, B-6.12
- ⑧ COMBINATION CONCRETE CURB AND GUTTER, B-6.24
- ⑨ 4" TOPSOIL, SEEDING CLASS 1A, AND MULCH METHOD 3
- ⑩ 4" TOPSOIL, SEEDING CLASS 2, AND MULCH METHOD 3
- ⑪ WATER MAIN
- ⑫ STORM SEWER

REVISIONS	
NAME	DATE

ILLINOIS DEPARTMENT OF TRANSPORTATION

TYPICAL CROSS SECTIONS

SCALE: NTS
DATE: 02/07/08

DRAWN BY:
CHECKED BY: WBR