





F.A. RTE.	SECTION	COUNTY	TOTAL SHEETS	SHEET NO.
N/A	06-00017-00-PV	KANE	232	24
STA.		TO STA.		
FED. ROAD DIST. NO. _		ILLINOIS	FED. AID PROJECT	

PLAN	REVISION	DATE
NO.	BY	
NOTE BOOK	ALIGNED	CHECKED
NO.	NO.	NO.
	FILE NAME	

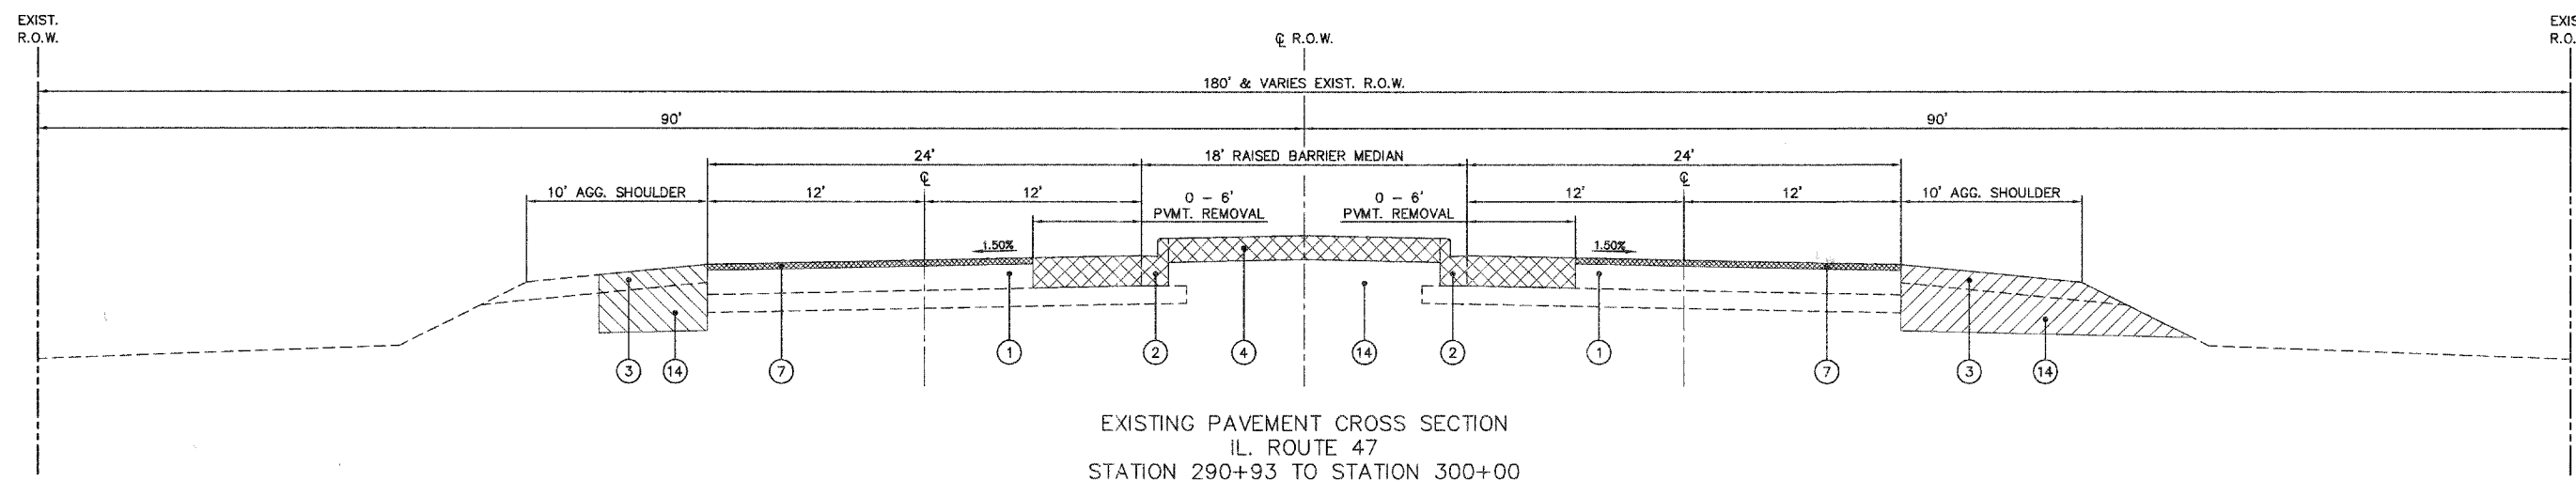

EXISTING PAVEMENT CROSS SECTION
IL. ROUTE 47
STATION 290+93 TO STATION 300+00

PROFILE	REVISION	DATE
NO.	BY	
NOTE BOOK	GRADES	CHECKED
NO.	NO.	NO.
	STRUCTURE	NO./DATE/NO. OF PAGES

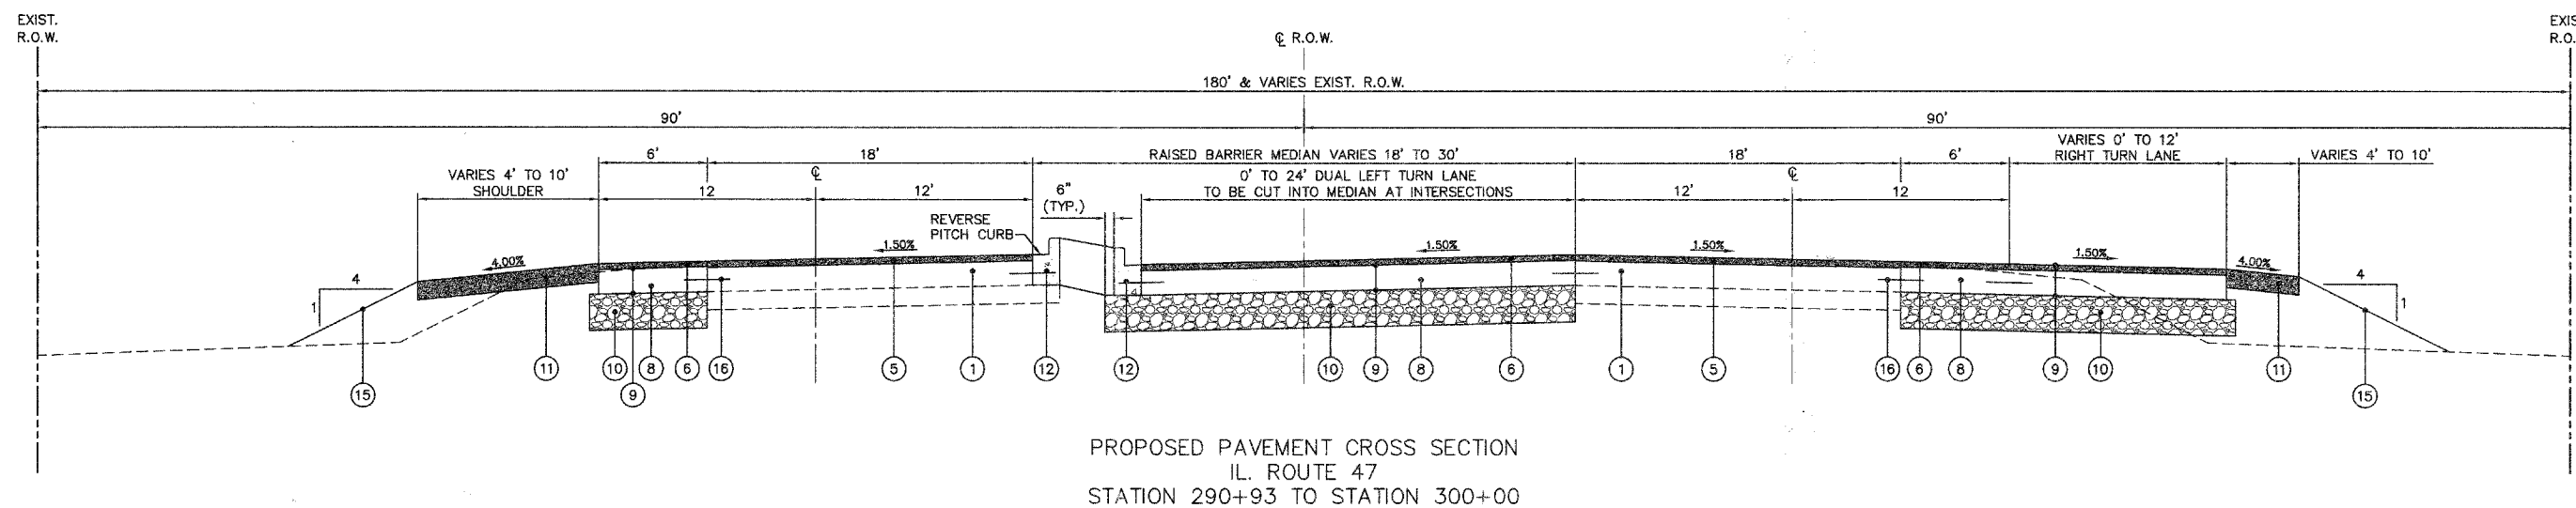

PROPOSED PAVEMENT CROSS SECTION
IL. ROUTE 47
STATION 290+93 TO STATION 300+00

LEGEND

- | | |
|---|--|
| ① EXISTING PCC PAVEMENT W/ HOT-MIX ASPHALT SURFACE | ⑨ BITUMINOUS MATERIAL (PRIME COAT) |
| ② EXISTING COMBINATION CONCRETE CURB AND GUTTER, B-6.12 | ⑩ AGGREGATE SUBGRADE, 12" |
| ③ EXISTING AGGREGATE SHOULDER | ⑪ HOT-MIX ASPHALT SHOULDER, 8" |
| ④ EXISTING MEDIAN REMOVAL | ⑫ CONCRETE MEDIAN, TYPE SB-6.12 |
| ⑤ POLYMERIZED HOT-MIX ASPHALT SURFACE COURSE, MIX "F", N90, 1.75" | ⑬ CONCRETE MEDIAN SURFACE, 4" |
| ⑥ HOT-MIX ASPHALT BINDER COURSE, IL-19.0, N90, 2.25" | ⑭ EARTH EXCAVATION |
| ⑦ HOT-MIX ASPHALT SURFACE REMOVAL, 2" | ⑮ 4" TOPSOIL, CLASS 1A SEEDING, AND MULCH METHOD 3 |
| ⑧ PCC BASE COURSE, 10" | ⑯ #6 TIE BAR, 30" |

REVISIONS	
NAME	DATE

ILLINOIS DEPARTMENT OF TRANSPORTATION

TYPICAL CROSS SECTIONS

SCALE: NTS
DATE: 02/07/08

DRAWN BY:
CHECKED BY: WBR