





F.A. RTE.	SECTION	COUNTY	TOTAL SHEETS	SHEET NO.
N/A	06-00017-00-PV	KANE	232	25
STA.		TO STA.		
FED. ROAD DIST. NO. _		ILLINOIS	FED. AID PROJECT	

PLAN	DATE
SUBMITTAL	BY
PLOTTED	
ALIGNMENT CHECKED	
NOTE BOOK CHECKED	
CADD FILE NAME	
NO.	

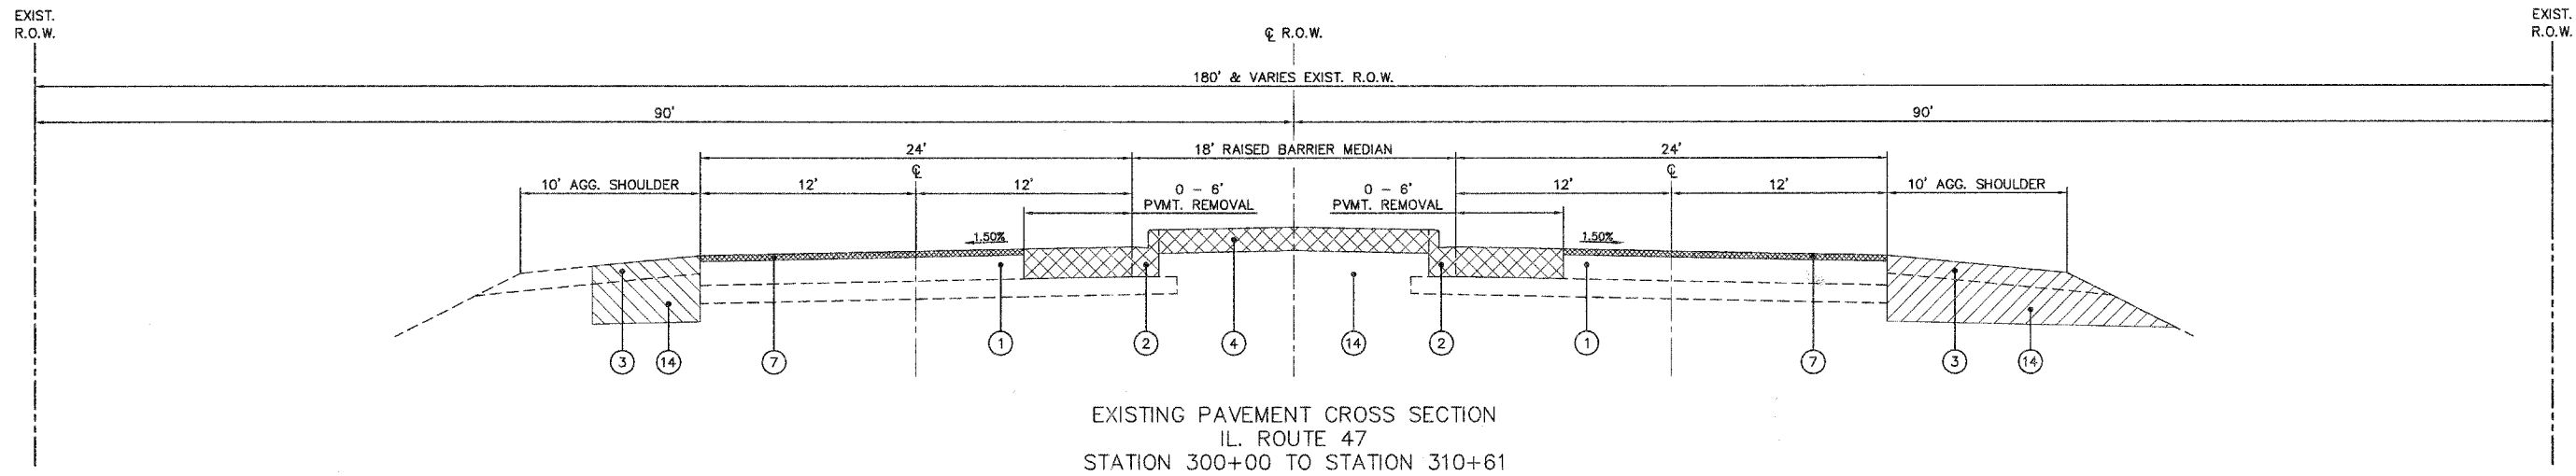

EXISTING PAVEMENT CROSS SECTION  
IL. ROUTE 47  
STATION 300+00 TO STATION 310+61

PROFILE	DATE
SUBMITTAL	BY
PLOTTED	
GRADES CHECKED	
STRUCTURE NOTATION CHECKED	
NO.	

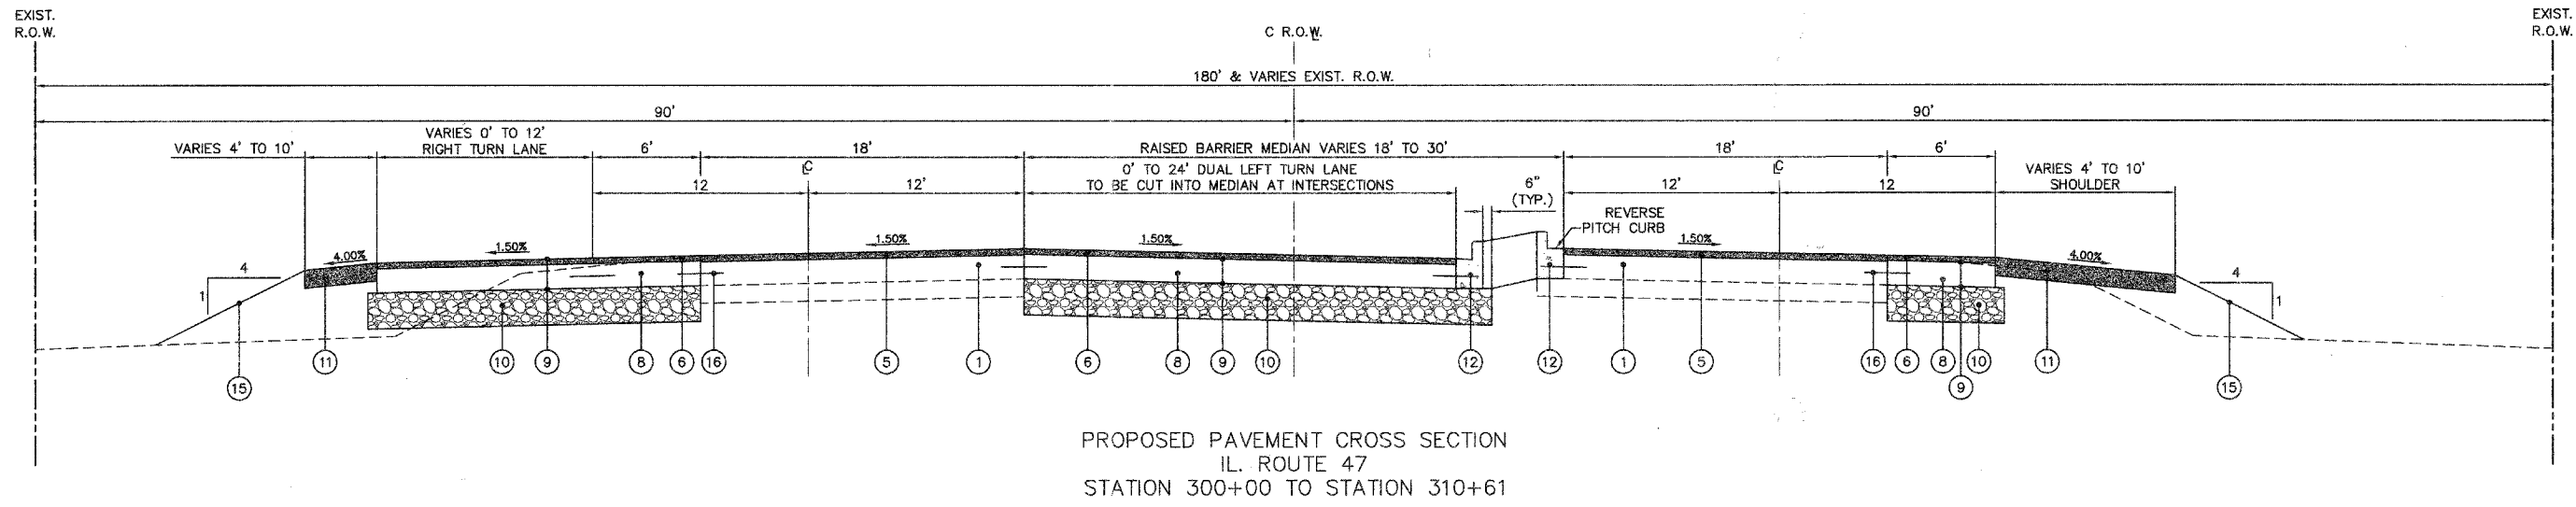

PROPOSED PAVEMENT CROSS SECTION  
IL. ROUTE 47  
STATION 300+00 TO STATION 310+61

LEGEND

- ① EXISTING PCC PAVEMENT W/ HOT-MIX ASPHALT SURFACE
- ② EXISTING COMBINATION CONCRETE CURB AND GUTTER, B-6.12
- ③ EXISTING AGGREGATE SHOULDER
- ④ EXISTING MEDIAN REMOVAL
- ⑤ POLYMERIZED HOT-MIX ASPHALT SURFACE COURSE, MIX "F", N90, 1.75"
- ⑥ HOT-MIX ASPHALT BINDER COURSE, IL-19.0, N90, 2.25"
- ⑦ HOT-MIX ASPHALT SURFACE REMOVAL, 2"
- ⑧ PCC BASE COURSE, 10"
- ⑨ BITUMINOUS MATERIAL (PRIME COAT)
- ⑩ AGGREGATE SUBGRADE, 12"
- ⑪ HOT-MIX ASPHALT SHOULDER, 8"
- ⑫ CONCRETE MEDIAN, TYPE SB-6.12
- ⑬ CONCRETE MEDIAN SURFACE, 4"
- ⑭ EARTH EXCAVATION
- ⑮ 4" TOPSOIL, CLASS 1A SEEDING, AND MULCH METHOD 3
- ⑯ #6 TIE BAR, 30"

REVISIONS	
NAME	DATE

ILLINOIS DEPARTMENT OF TRANSPORTATION

## TYPICAL CROSS SECTIONS

SCALE: NTS  
DATE: 02/07/08  
DRAWN BY:  
CHECKED BY: WBR