


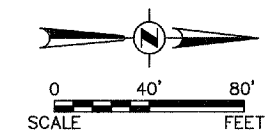


F.A. RTE.	SECTION	COUNTY	TOTAL SHEETS	SHEET NO.
N/A	06-00017-00-PV	KANE	232	40
STA. 44+00		TO STA. 53+50		
FED. ROAD DIST. NO. _		ILLINOIS	FED. AID PROJECT	



PLAN	SURVEYED	DATE
NOTE BOOK	ALIGNED	
NO.	REF. OF WAY CHECKED	
	CAAD FILE NAME	

PROFILE	SURVEYED	DATE
NOTE BOOK	ADJUSTED	
NO.	B.M. NOTED	
	STRUCTURE NOTATIONS CHECKED	

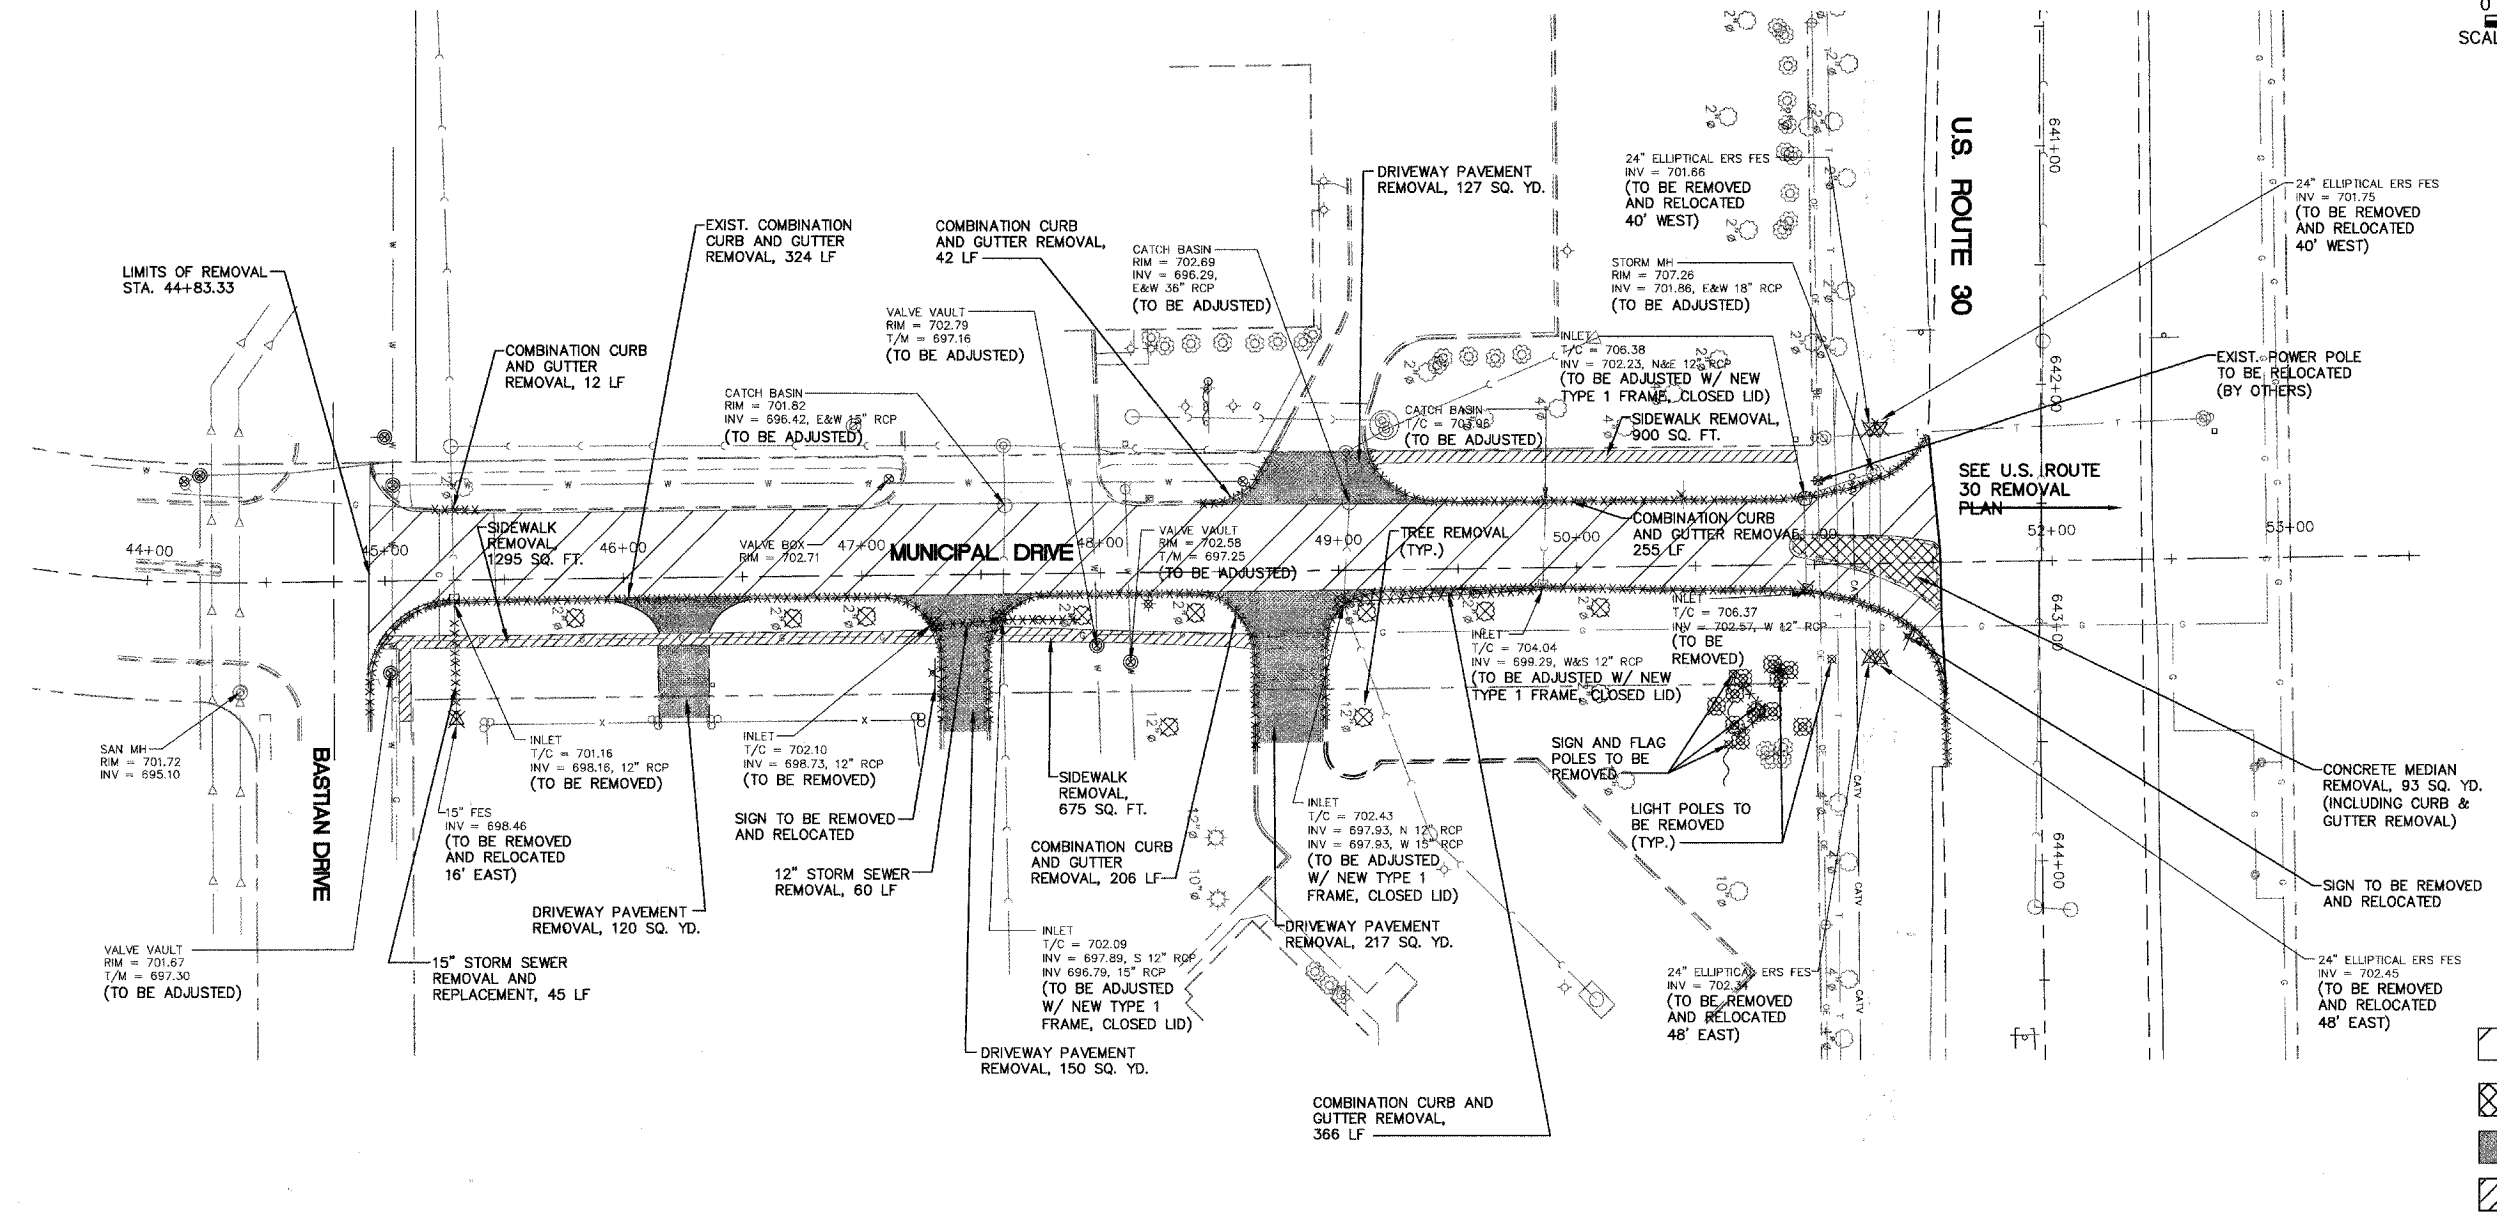

- HOT-MIX ASPHALT SURFACE REMOVAL
- MEDIAN REMOVAL
- DRIVEWAY PAVEMENT REMOVAL
- SIDEWALK REMOVAL

Plotted: May 27, 2008 @ 3:27 PM By: Kris Fung - Tab: 40 Rmv (22x34)

REVISIONS	
NAME	DATE

ILLINOIS DEPARTMENT OF TRANSPORTATION

MUNICIPAL DRIVE EXISTING CONDITIONS AND REMOVAL PLAN

SCALE: 1" = 40'
DATE: 02/07/08

DRAWN BY: KKP
CHECKED BY: WBR

Path: P:\SDSKPROJ\560546\DWG\560732\DWG_FINAL_ENG\CONTRACT_E\B-560546-RM