
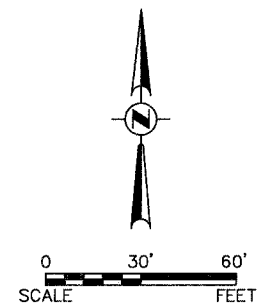


Engineering Enterprises, Inc.


F.A. RTE.	SECTION	COUNTY	TOTAL SHEETS	SHEET NO.
N/A	06-00017-00-PV	KANE	232	41
STA. 230+00		TO STA. 241+00		
FED. ROAD DIST. NO.	ILLINOIS	FED. AID PROJECT		

DATE	
BY	
SURVEYED	
ALIGNED	
CHECKED	
R.T. OF WAY CHECKED	
NO.	
PLAN	
NOTE BOOK	
NO.	
NO. OF WAY CHECKED	
NO.	
DATE	
BY	

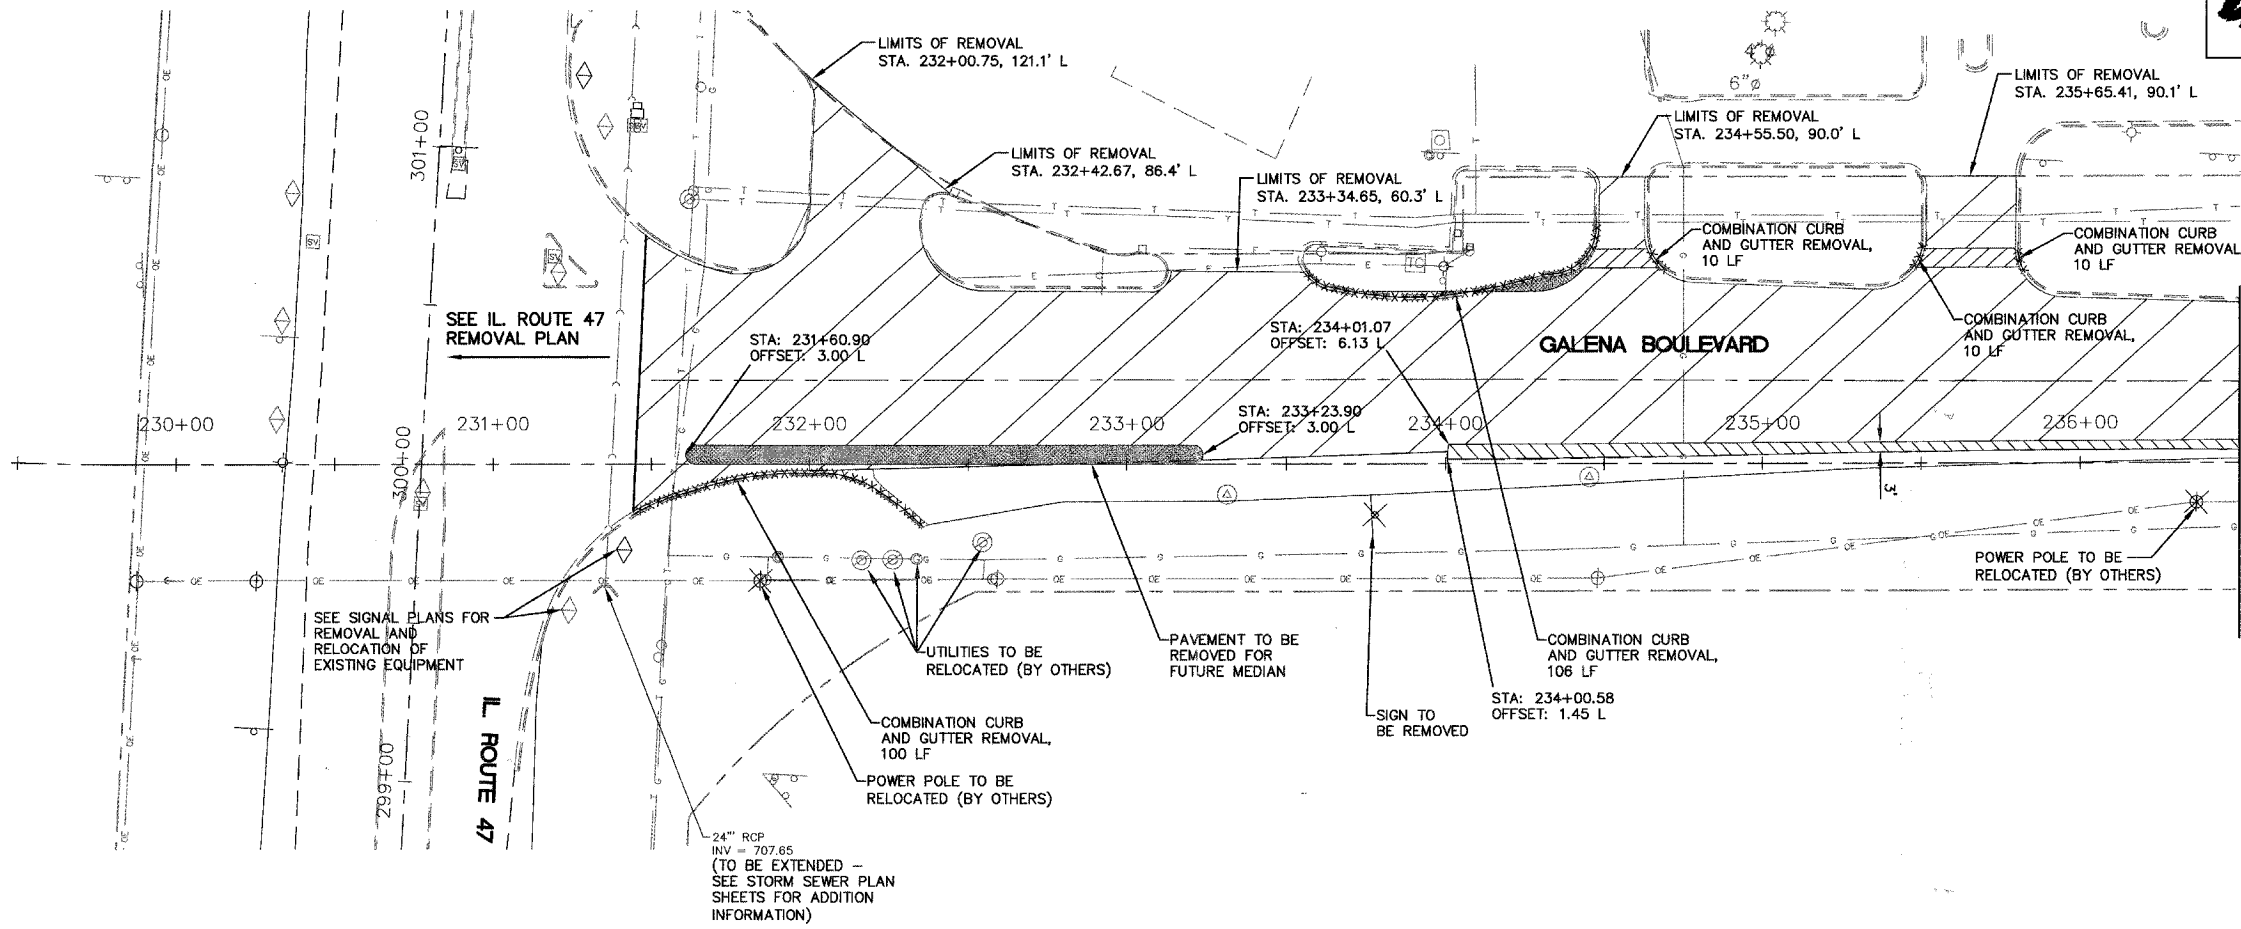

- HOT-MIX ASPHALT SURFACE REMOVAL
- MEDIAN REMOVAL
- PAVEMENT REMOVAL
- SHOULDER REMOVAL
- CLASS "D" PATCH

DATE	
BY	
SURVEYED	
GRADES CHECKED	
B.M. NOTED	
STRUCTURE NOTATION CHG'D	
NO.	
PROFILE	
NOTE BOOK	
NO.	
DATE	
BY	

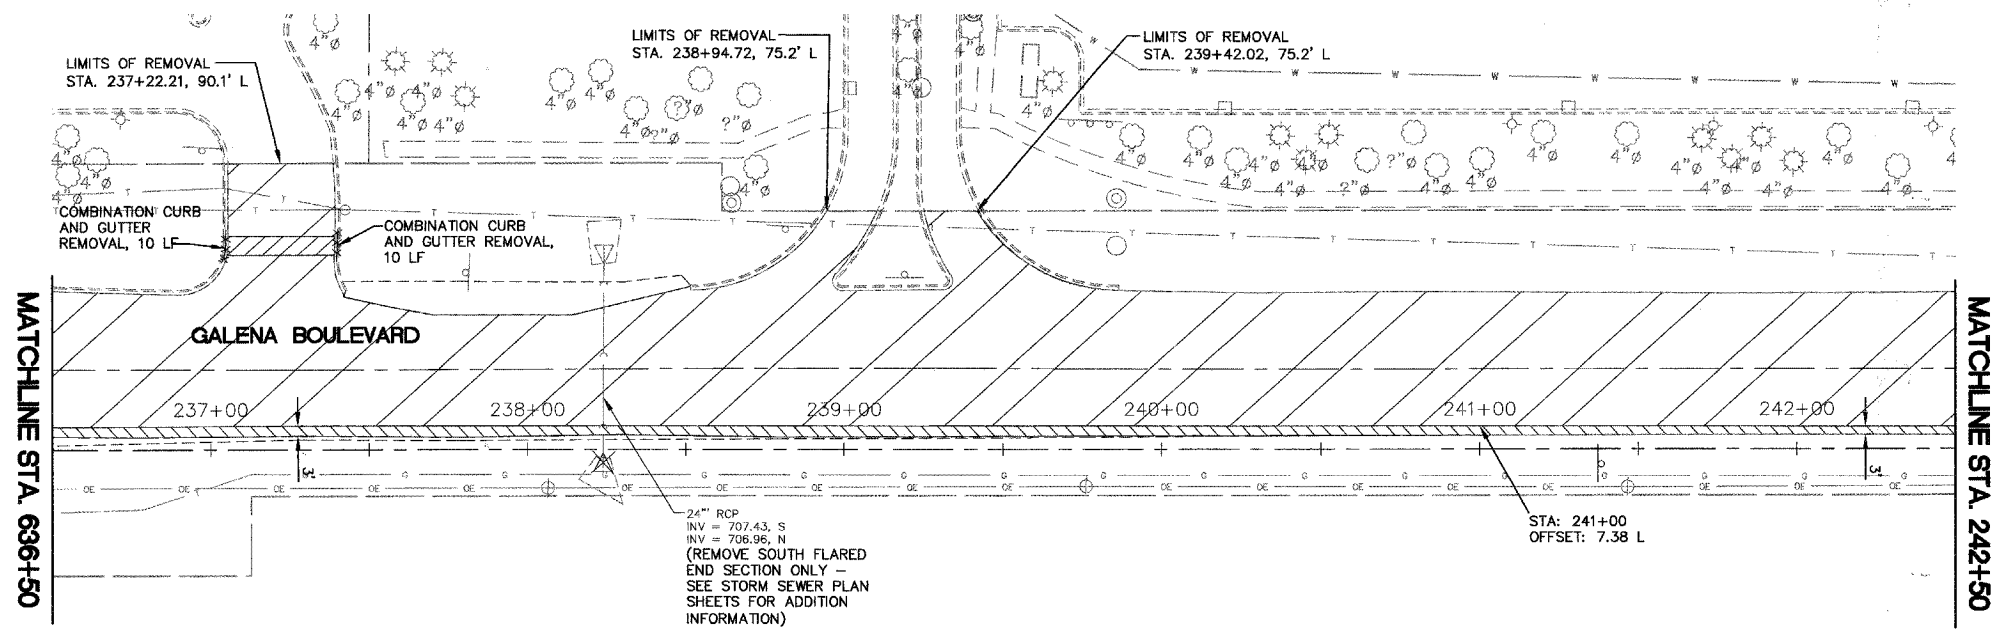

REVISIONS	
NAME	DATE

ILLINOIS DEPARTMENT OF TRANSPORTATION

**GALENA BOULEVARD  
EXISTING CONDITIONS  
AND REMOVAL PLAN**

SCALE: 1" = 30'  
DATE: 02/07/08

DRAWN BY: KKP  
CHECKED BY: WBR