




F.A. RTE.	SECTION	COUNTY	TOTAL SHEETS	SHEET NO.
N/A	06-00017-00-PV	KANE	232	43
STA. 627+00		TO STA. 641+50		
FED. ROAD DIST. NO. ILLINOIS		FED. AID PROJECT		


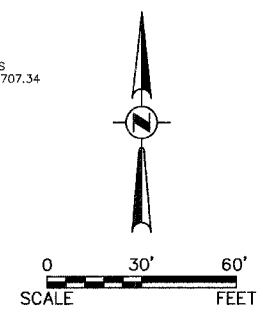


PLAN

DATE	
BY	
CHECKED	
NO.	

PROFILE

DATE	
BY	
CHECKED	
NO.	

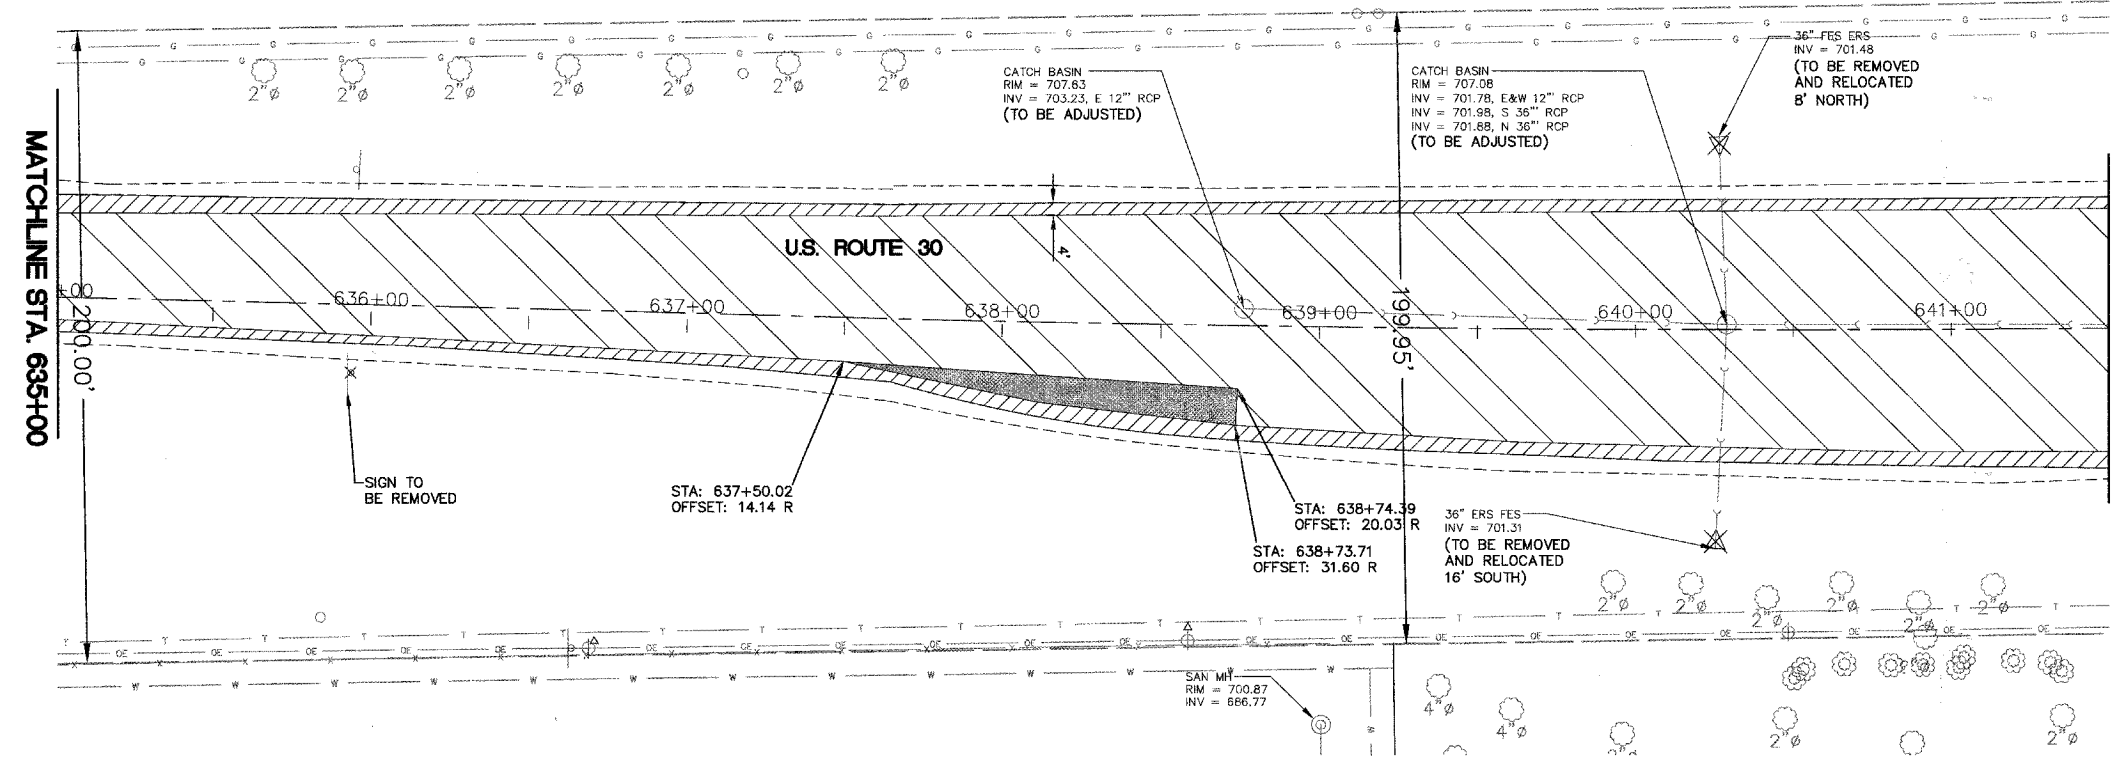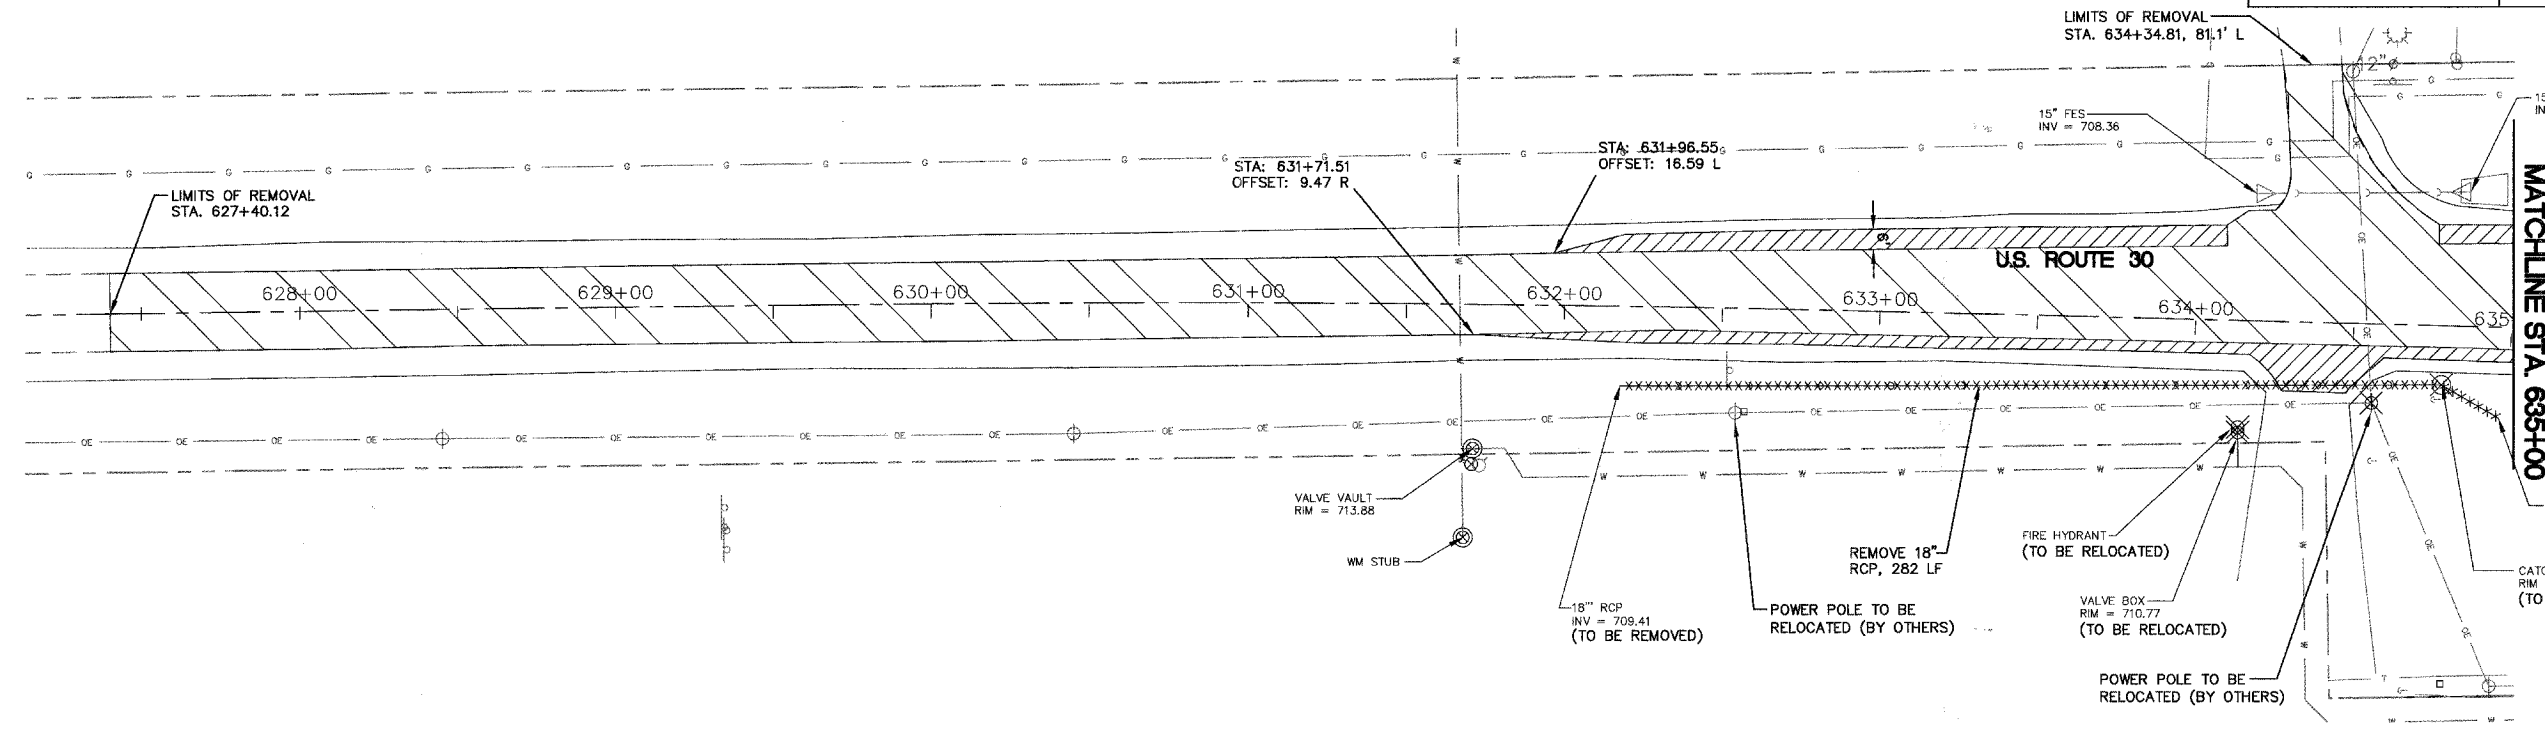

- HOT-MIX ASPHALT SURFACE REMOVAL
- MEDIAN REMOVAL
- PAVEMENT REMOVAL
- SHOULDER REMOVAL

REVISIONS	
NAME	DATE

ILLINOIS DEPARTMENT OF TRANSPORTATION

U.S. ROUTE 30 EXISTING CONDITIONS AND REMOVAL PLAN

SCALE: 1" = 30'
DATE: 02/07/08

DRAWN BY: KKP
CHECKED BY: WBR