


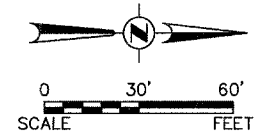


F.A. R.T.E.	SECTION	COUNTY	TOTAL SHEETS	SHEET NO.
N/A	06-00017-00-PV	KANE	232	46
STA. 304+00		TO STA. 311+00		
FED. ROAD DIST. NO. ILLINOIS		FED. AID PROJECT		



PLAN	DATE
BY	
CHECKED	
NO. _____	

PROFILE	DATE
BY	
CHECKED	
NO. _____	

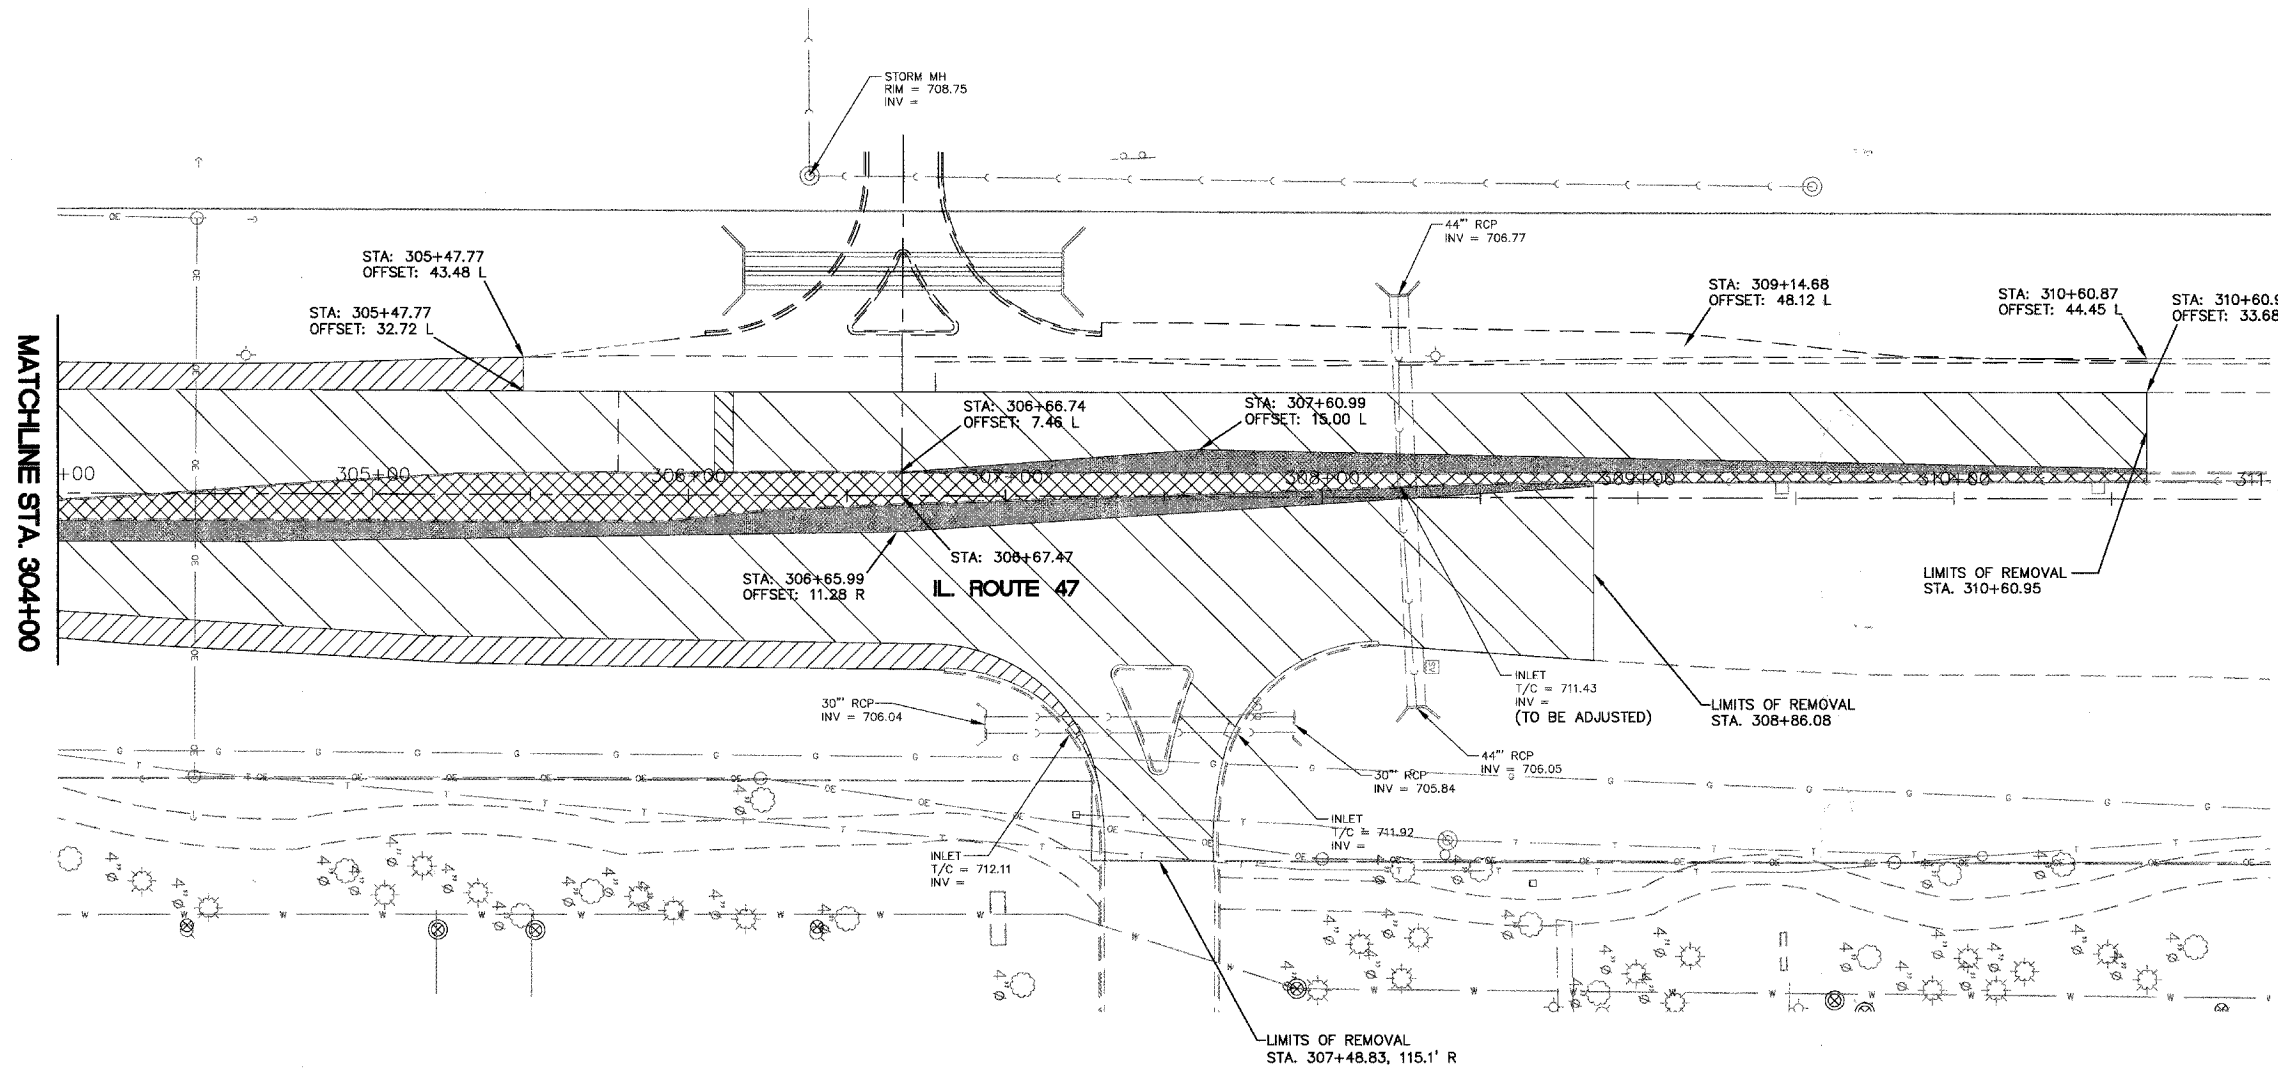

- HOT-MIX ASPHALT REMOVAL, 2"
- MEDIAN REMOVAL
- PAVEMENT REMOVAL
- DRIVEWAY PAVEMENT REMOVAL
- SHOULDER REMOVAL
- CLASS "D" PATCH

REVISIONS	
NAME	DATE

ILLINOIS DEPARTMENT OF TRANSPORTATION

**ILLINOIS ROUTE 47  
EXISTING CONDITIONS  
AND REMOVAL PLAN**

SCALE: 1" = 30'  
DATE: 02/07/08

DRAWN BY: KKP  
CHECKED BY: WBR