



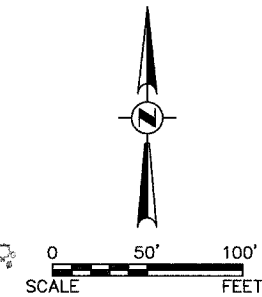


F.A. RTE.	SECTION	COUNTY	TOTAL SHEETS	SHEET NO.
N/A	06-00017-00-PV	KANE	232	57
STA. 637+50		TO STA. 650+00		
FED. ROAD DIST. NO. ILLINOIS		FED. AID PROJECT		

PLAN	DATE
SURVEYED	
DESIGNED	
CHECKED	
BY	
NO.	

PROFILE	DATE
SURVEYED	
DESIGNED	
CHECKED	
BY	
NO.	

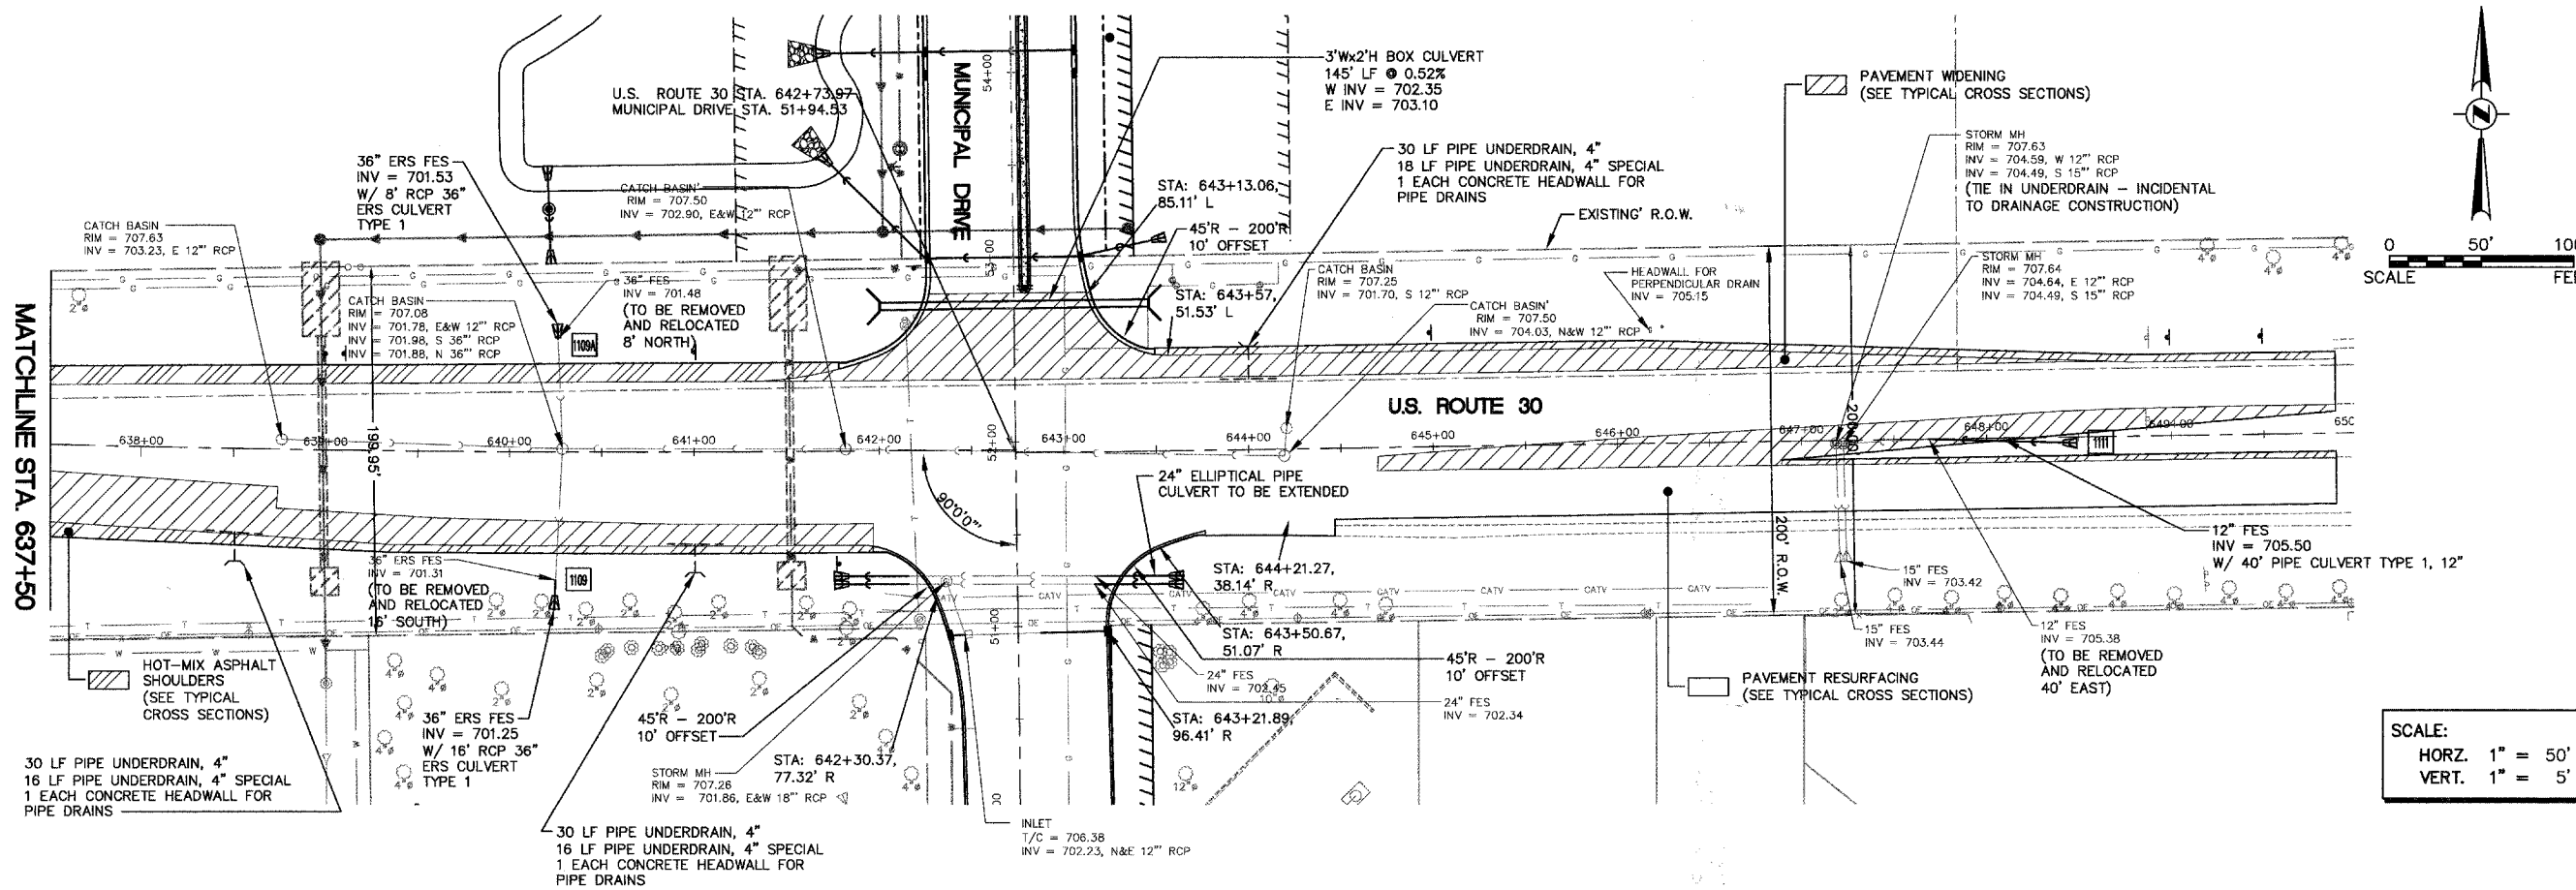

SCALE:
HORZ. 1" = 50'
VERT. 1" = 5'

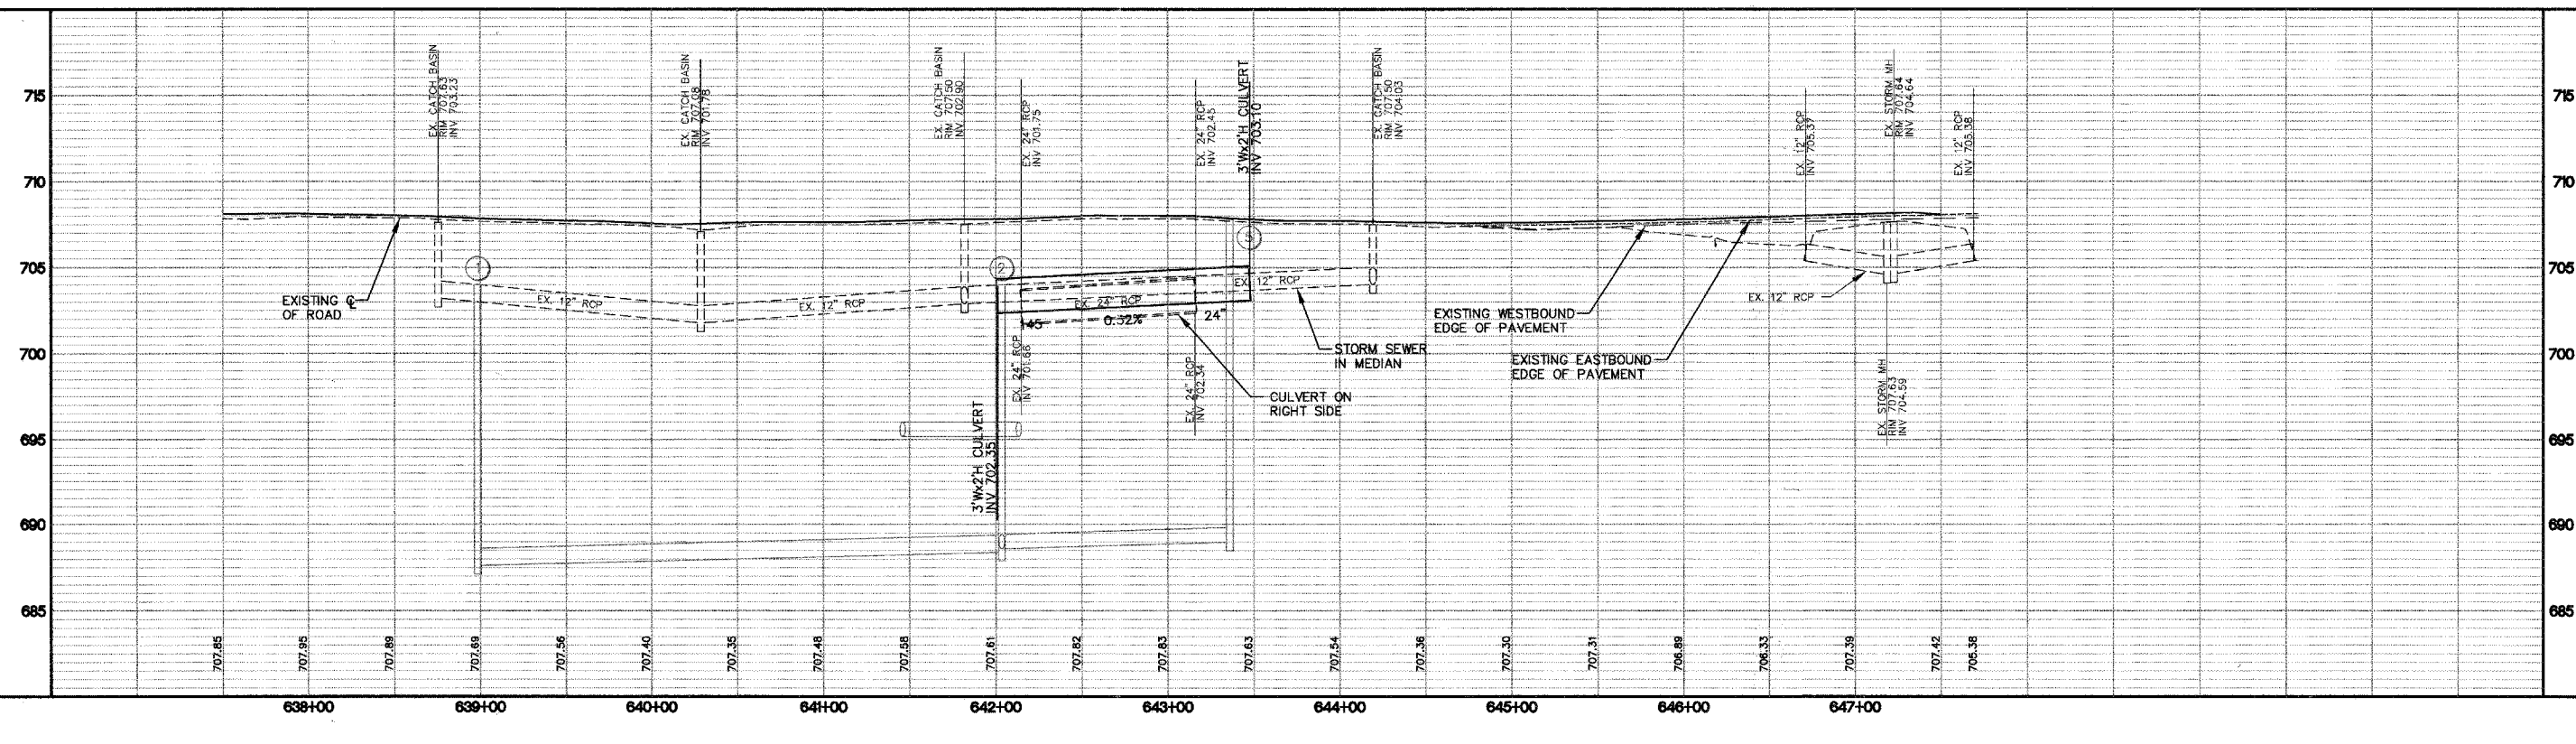

U.S. ROUTE 30 PLAN & PROFILE