



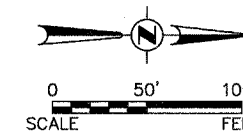


F.A. RTE.	SECTION	COUNTY	TOTAL SHEETS	SHEET NO.
N/A	06-00017-00-PV	KANE	232	58
STA. 286+00		TO STA. 295+00		
FED. ROAD DIST. NO. _____		ILLINOIS	FED. AID PROJECT	

PLAN	SURVEYED	BY	DATE
NO. _____	PLOTTED		
	FILED		
	REVIEWED		
	CHECKED		
	DATE		

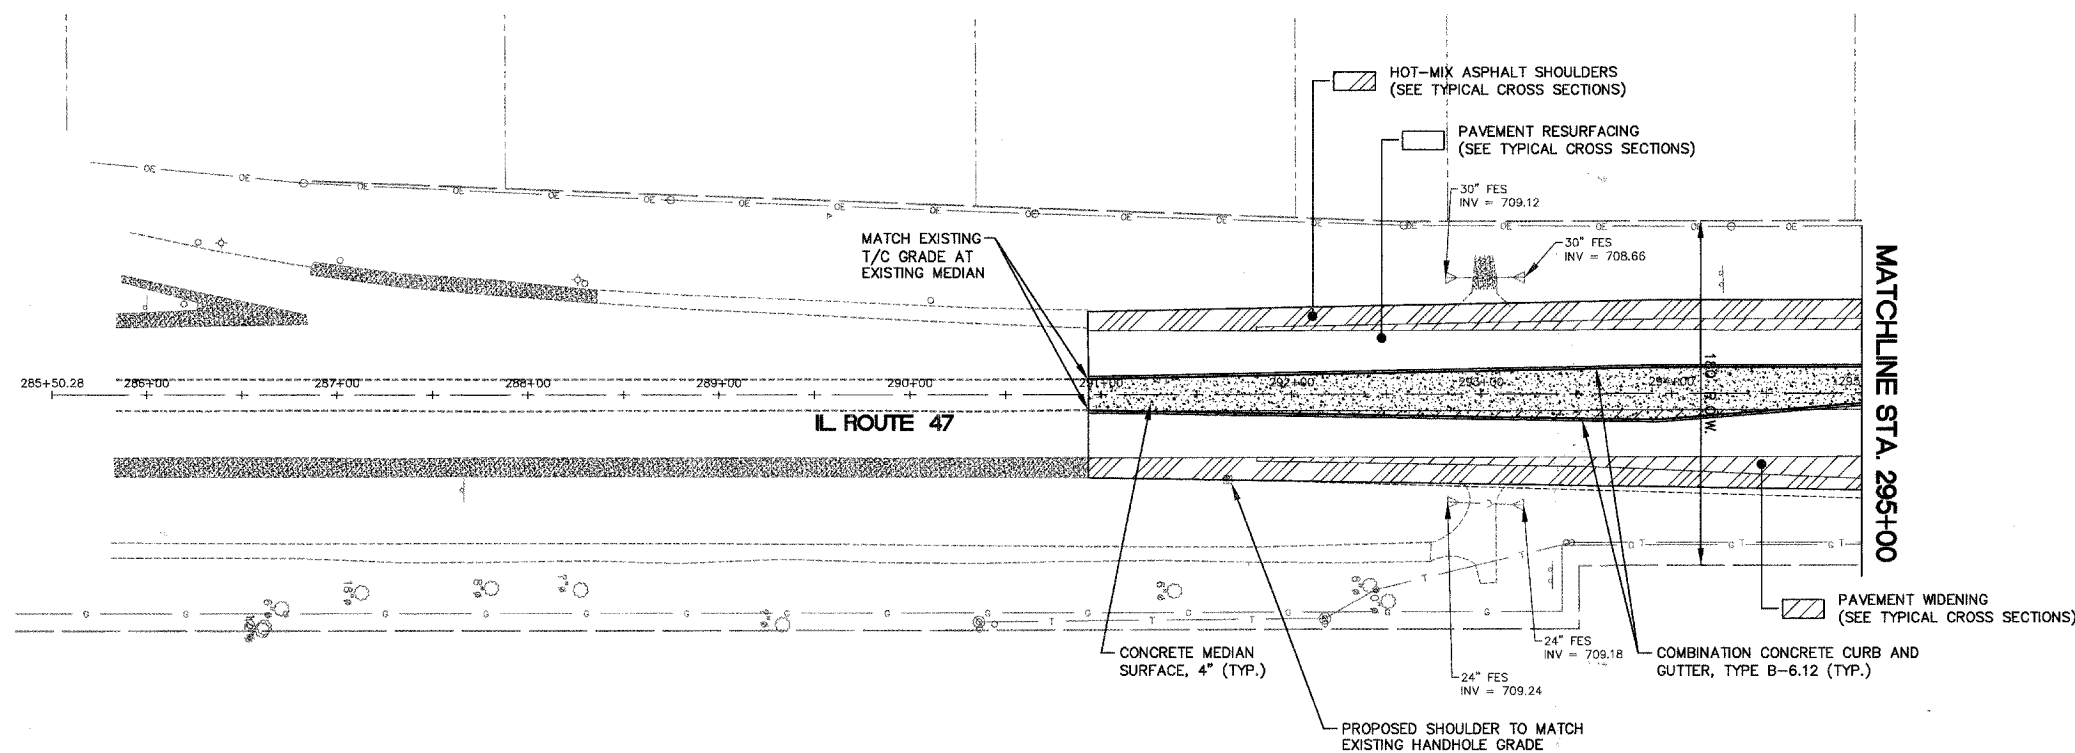

SCALE:
 HORZ. 1" = 50'
 VERT. 1" = 5'

PROFILE	SURVEYED	BY	DATE
NO. _____	PLOTTED		
	FILED		
	REVIEWED		
	CHECKED		
	DATE		

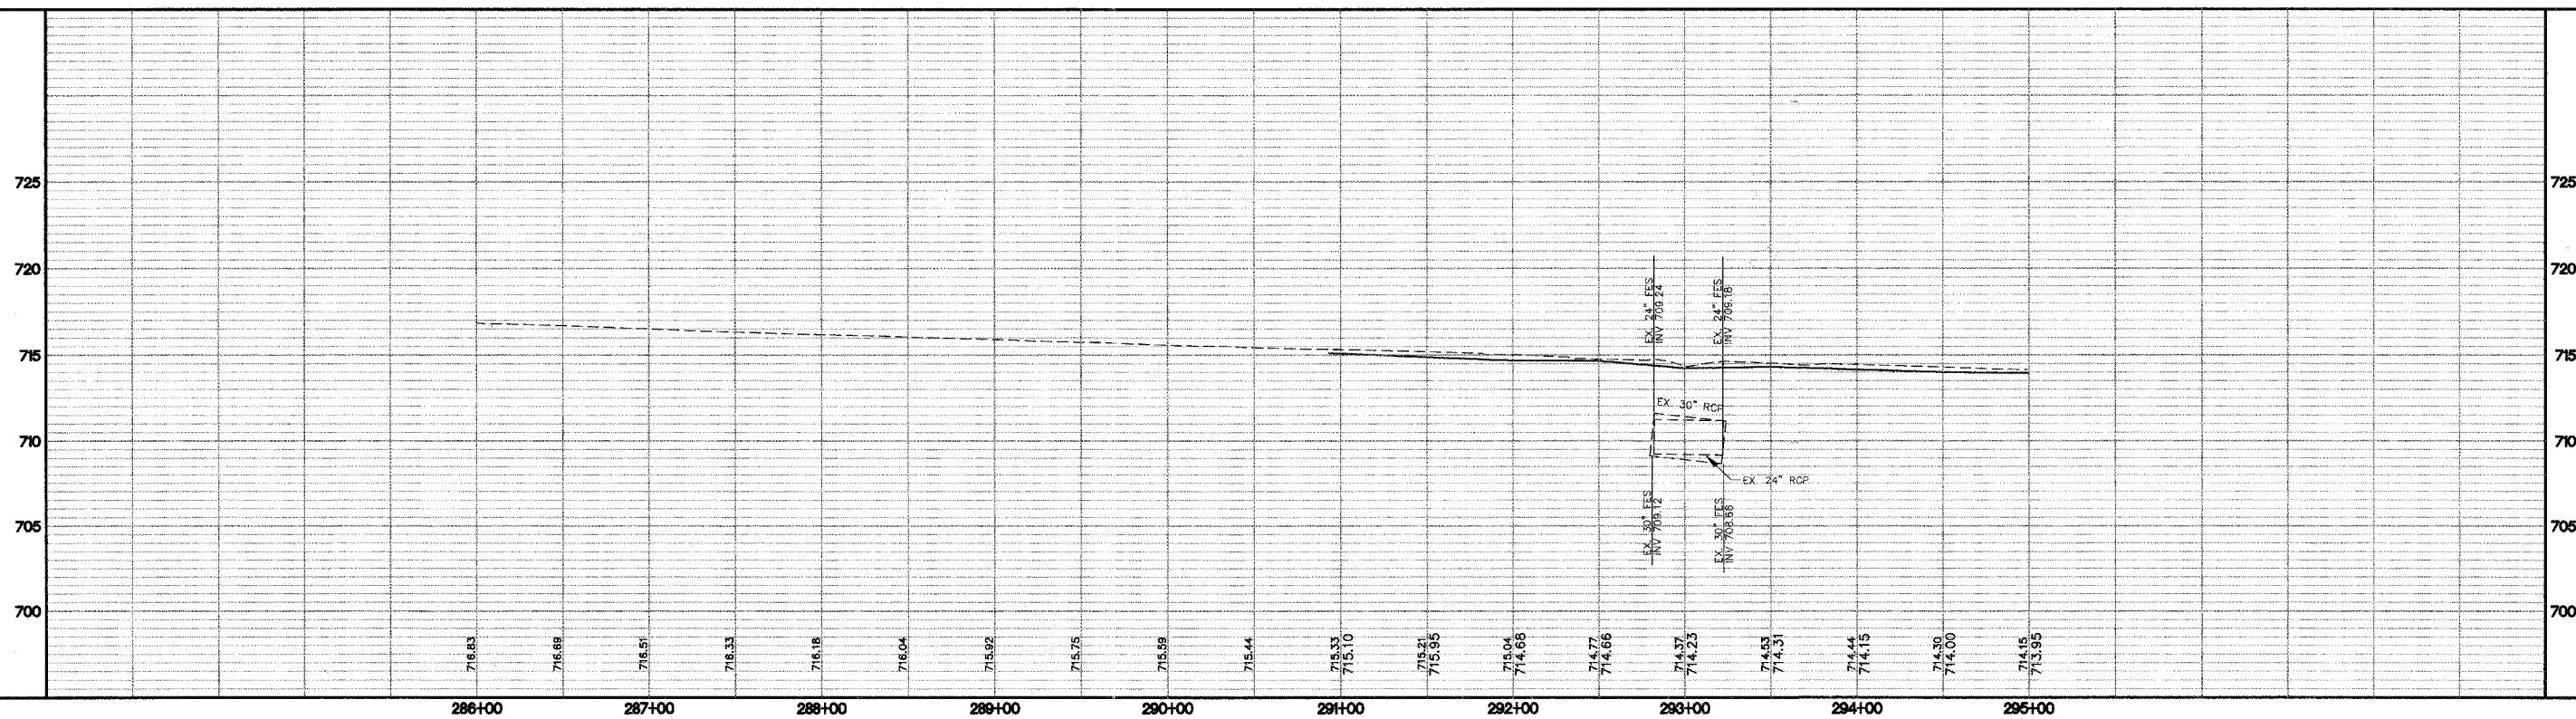

ILLINOIS ROUTE 47 PLAN & PROFILE