





F.A. RTE.	SECTION	COUNTY	TOTAL SHEETS	SHEET NO.
N/A	06-00017-00-PV	KANE	232	73
STA.		TO STA.		
FED. ROAD DIST. NO.		ILLINOIS	FED. AID PROJECT	

PLAN	SURVEYED	DATE
NOTE BOOK NO.	DESIGNED	
	CHECKED	
	BY	
	DATE	

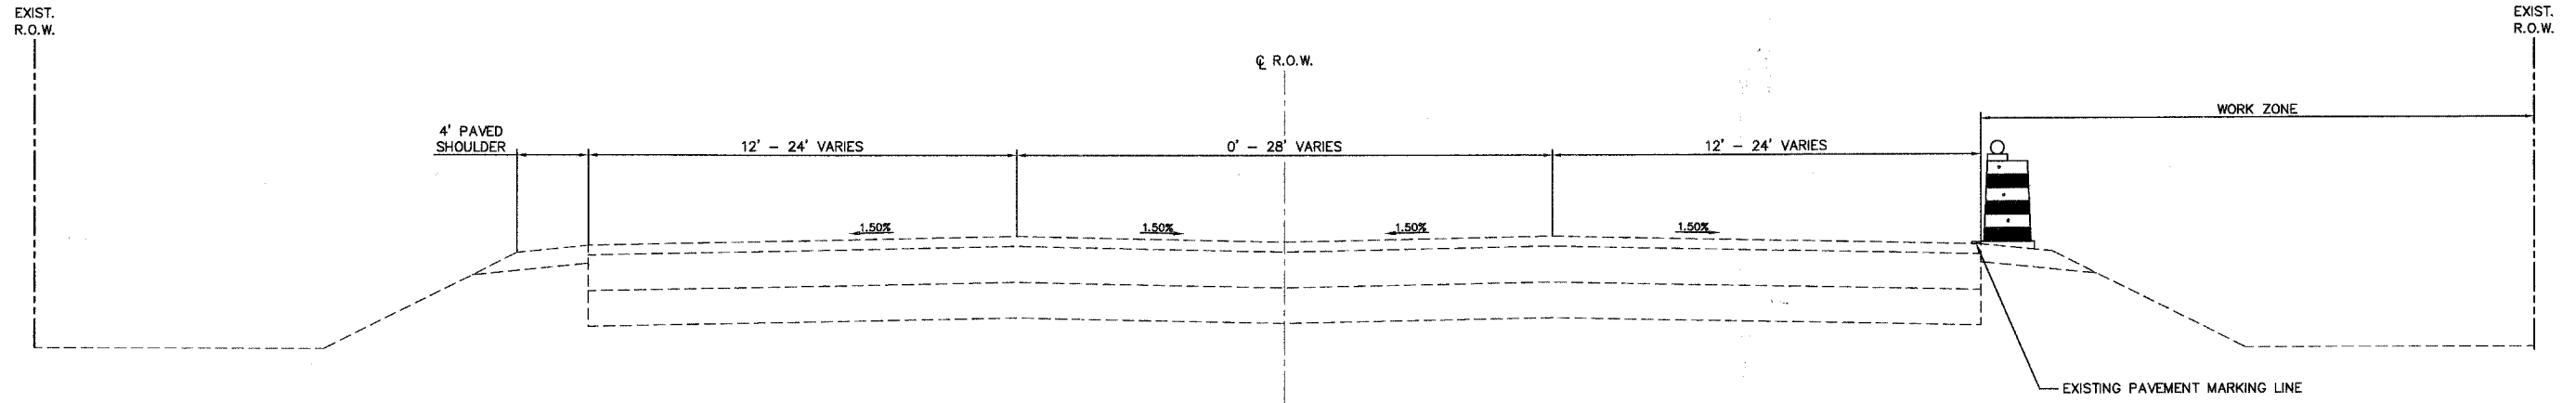

STAGE 1A TRAFFIC CONTROL AND PROTECTION  
U.S. ROUTE 30  
STATION 632+35 TO STATION 644+70

PROFILE	SURVEYED	DATE
NOTE BOOK NO.	DESIGNED	
	CHECKED	
	BY	
	DATE	

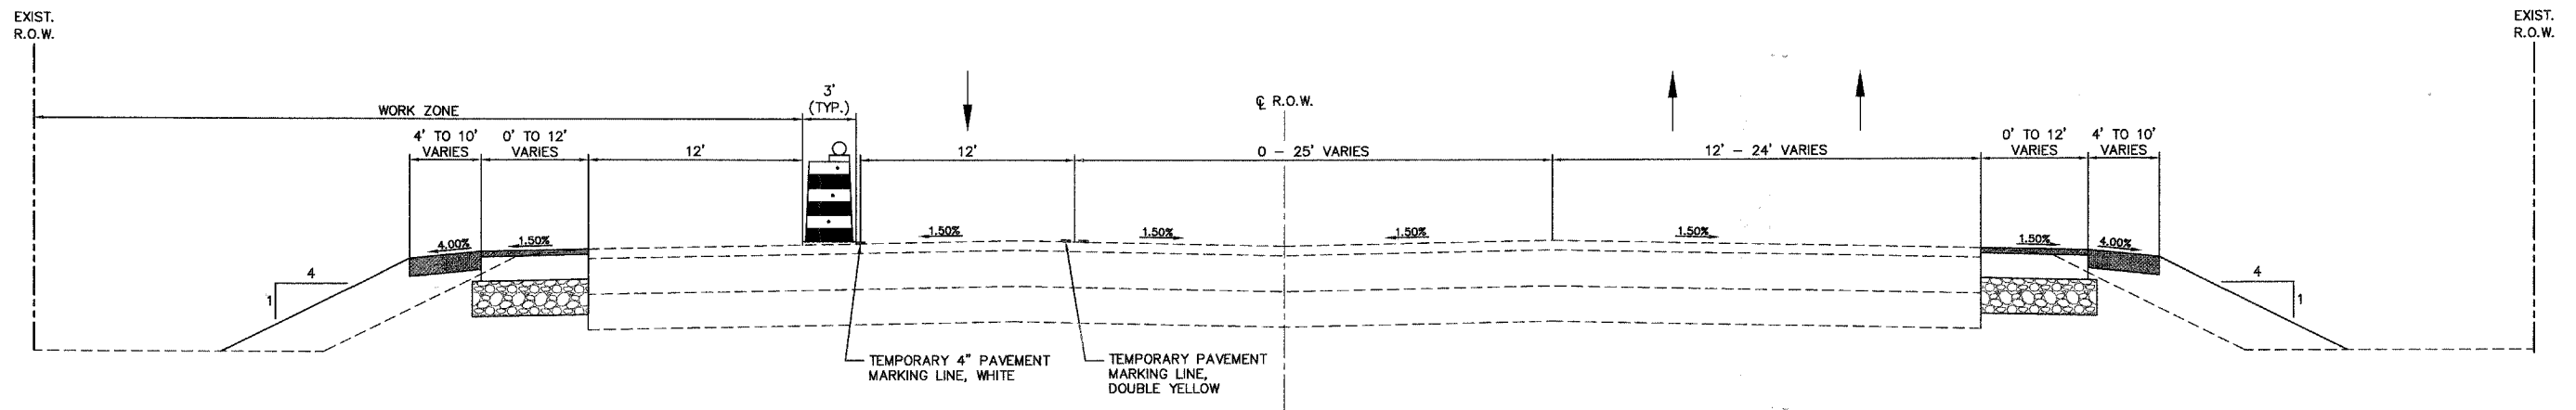

STAGE 2 TRAFFIC CONTROL AND PROTECTION  
U.S. ROUTE 30  
STATION 632+35 TO STATION 644+70

REVISIONS	
NAME	DATE

ILLINOIS DEPARTMENT OF TRANSPORTATION

### TYPICAL CROSS SECTION FOR TRAFFIC CONTROL AND PROTECTION

SCALE: NTS  
DATE: 02/07/08

DRAWN BY:  
CHECKED BY: WBR