
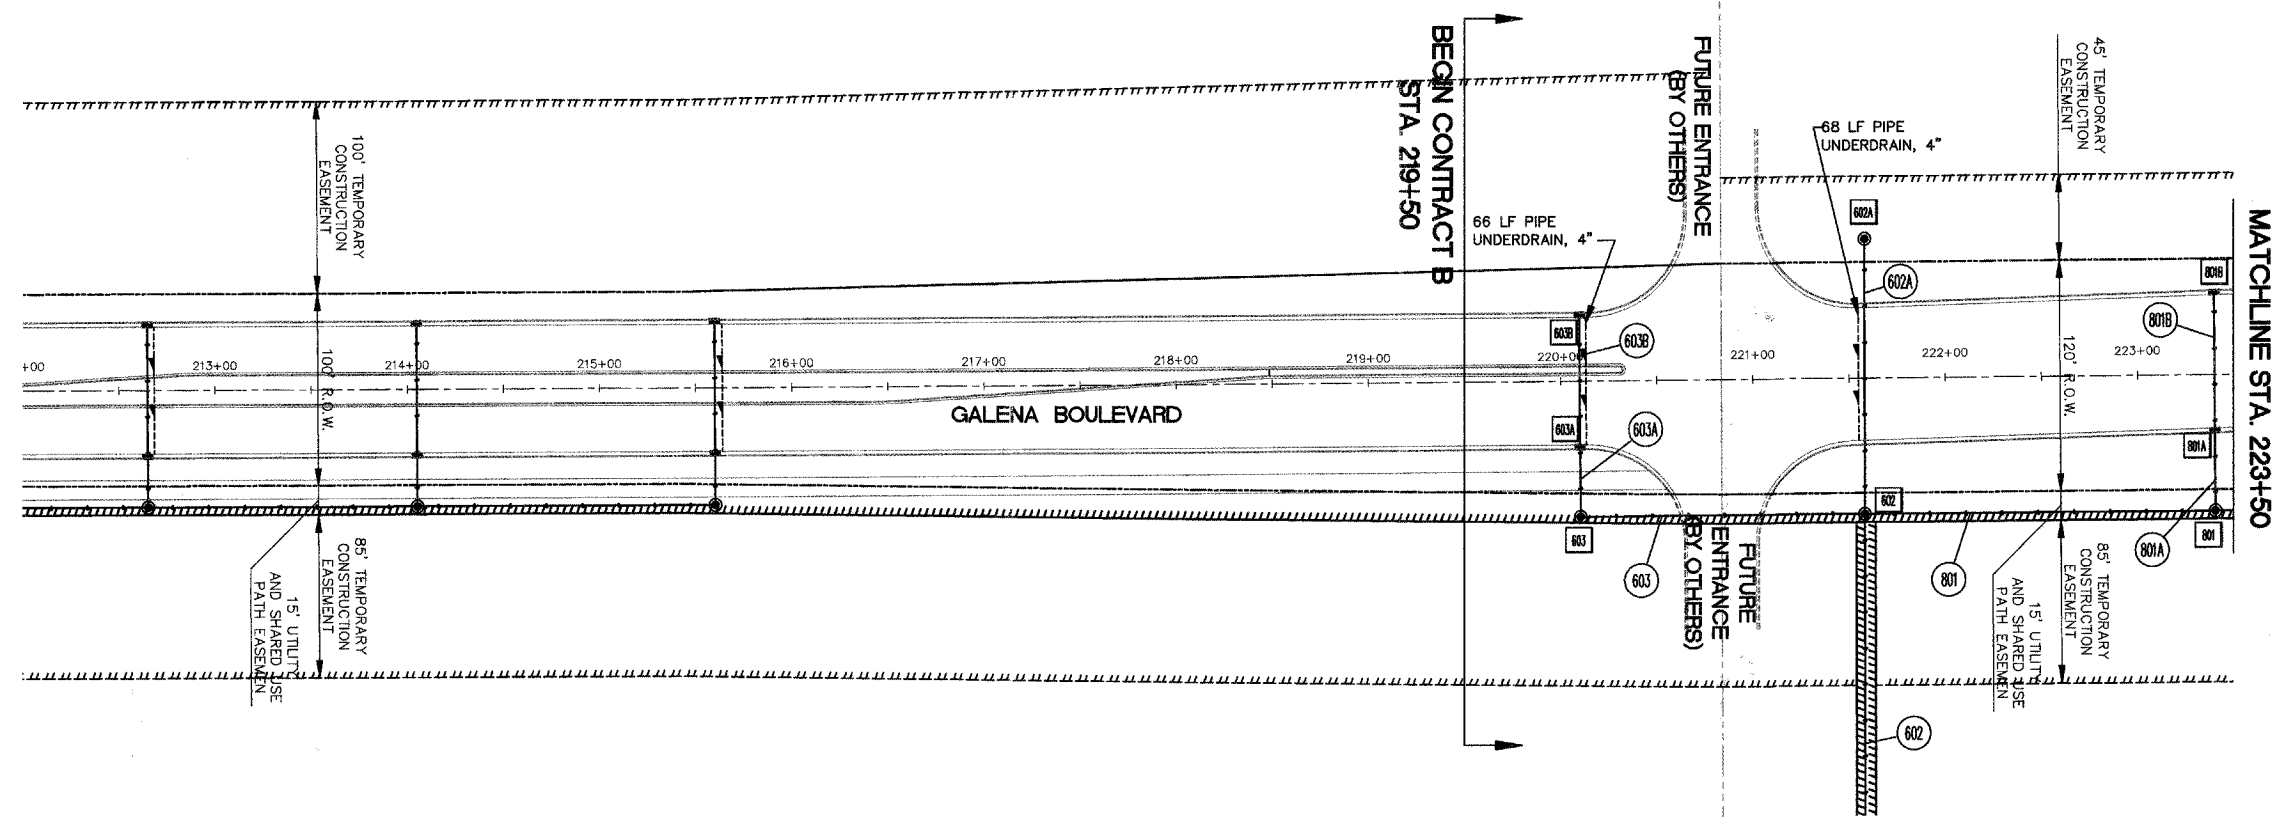


F.A. RTE.	SECTION	COUNTY	TOTAL SHEETS	SHEET NO.
N/A	06-00017-00-PV	KANE	232	89
STA. 212+00		TO STA. 223+50		
FED. ROAD DIST. NO.		ILLINOIS	FED. AID PROJECT	

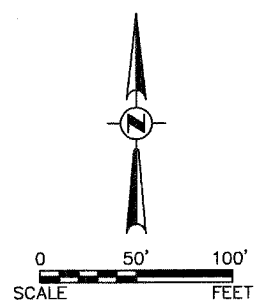

PLAN	SURVEYED	DATE
NOTE BOOK NO.	BY	
	DATE	

PROFILE	SURVEYED	DATE
NOTE BOOK NO.	BY	
	DATE	

STR.	STATION	OFFSET	LT./RT.	INLET TY A 24 F&G	CB TY A 4' DIA F&G	MH TY A 4' DIA FR&CL	MH TY A 6' DIA FR&CL	STRUCTURE INVERTS				RIM ELEV
								N	S	E	W	
602	22157.8	70.8	RT				1	701.30	701.30	701.30	701.30	710.85
602A	22157.8	61.2	LT									710.85
603	22010.0	70.6	RT		1			706.25		706.25		711.50
603A	22010.0	35.5	RT	1				706.45		706.45		710.80
603B	22010.0	35.5	LT	1				706.75		706.75		710.80
801	22340.0	71.0	RT			1		704.70		702.65	702.65	710.05
801A	22340.0	30.2	RT		1			704.90		704.90		709.20
801B	22340.0	36.3	LT	1				705.20		705.20		709.20
TOTALS				2	2	2	1					

PIPE #	D.S. STR.	U.S. STR.	PIPE DIA. (IN)	LENGTH (FT)	SLOPE %	TRENCH BACKFILL CY	SS CL TY 1 12" FOOT	SSRG CL TY 1 12" FOOT	SSRG CL TY 1 15" FOOT	SS CL TY 1 24" FOOT	
602A	602	602A	15	127	0.76	64.1			127		
603	602	603	12	143	1.05	29.2	143				
603A	603	603A	12	31	0.57	3.0		31			
603B	603A	603B	12	65	0.44	19.6	65				
801	602	801	24	175	0.74					175	
801A	801	801A	12	37	0.49	8.8		37			
801B	801A	801B	12	63	0.45	19.7	63				
TOTAL							144	271	68	127	175

REVISIONS	
NAME	DATE

ILLINOIS DEPARTMENT OF TRANSPORTATION

GALENA BOULEVARD STORM SEWER PLAN

SCALE: 1" = 50'
DATE: 02/07/08

DRAWN BY: KKP
CHECKED BY: WBR