


DATE	BY

PLAN	SURVEYED	ALIGNED	CHECKED	DATE

DATE	BY

PROFILE	SURVEYED	ALIGNED	CHECKED	DATE

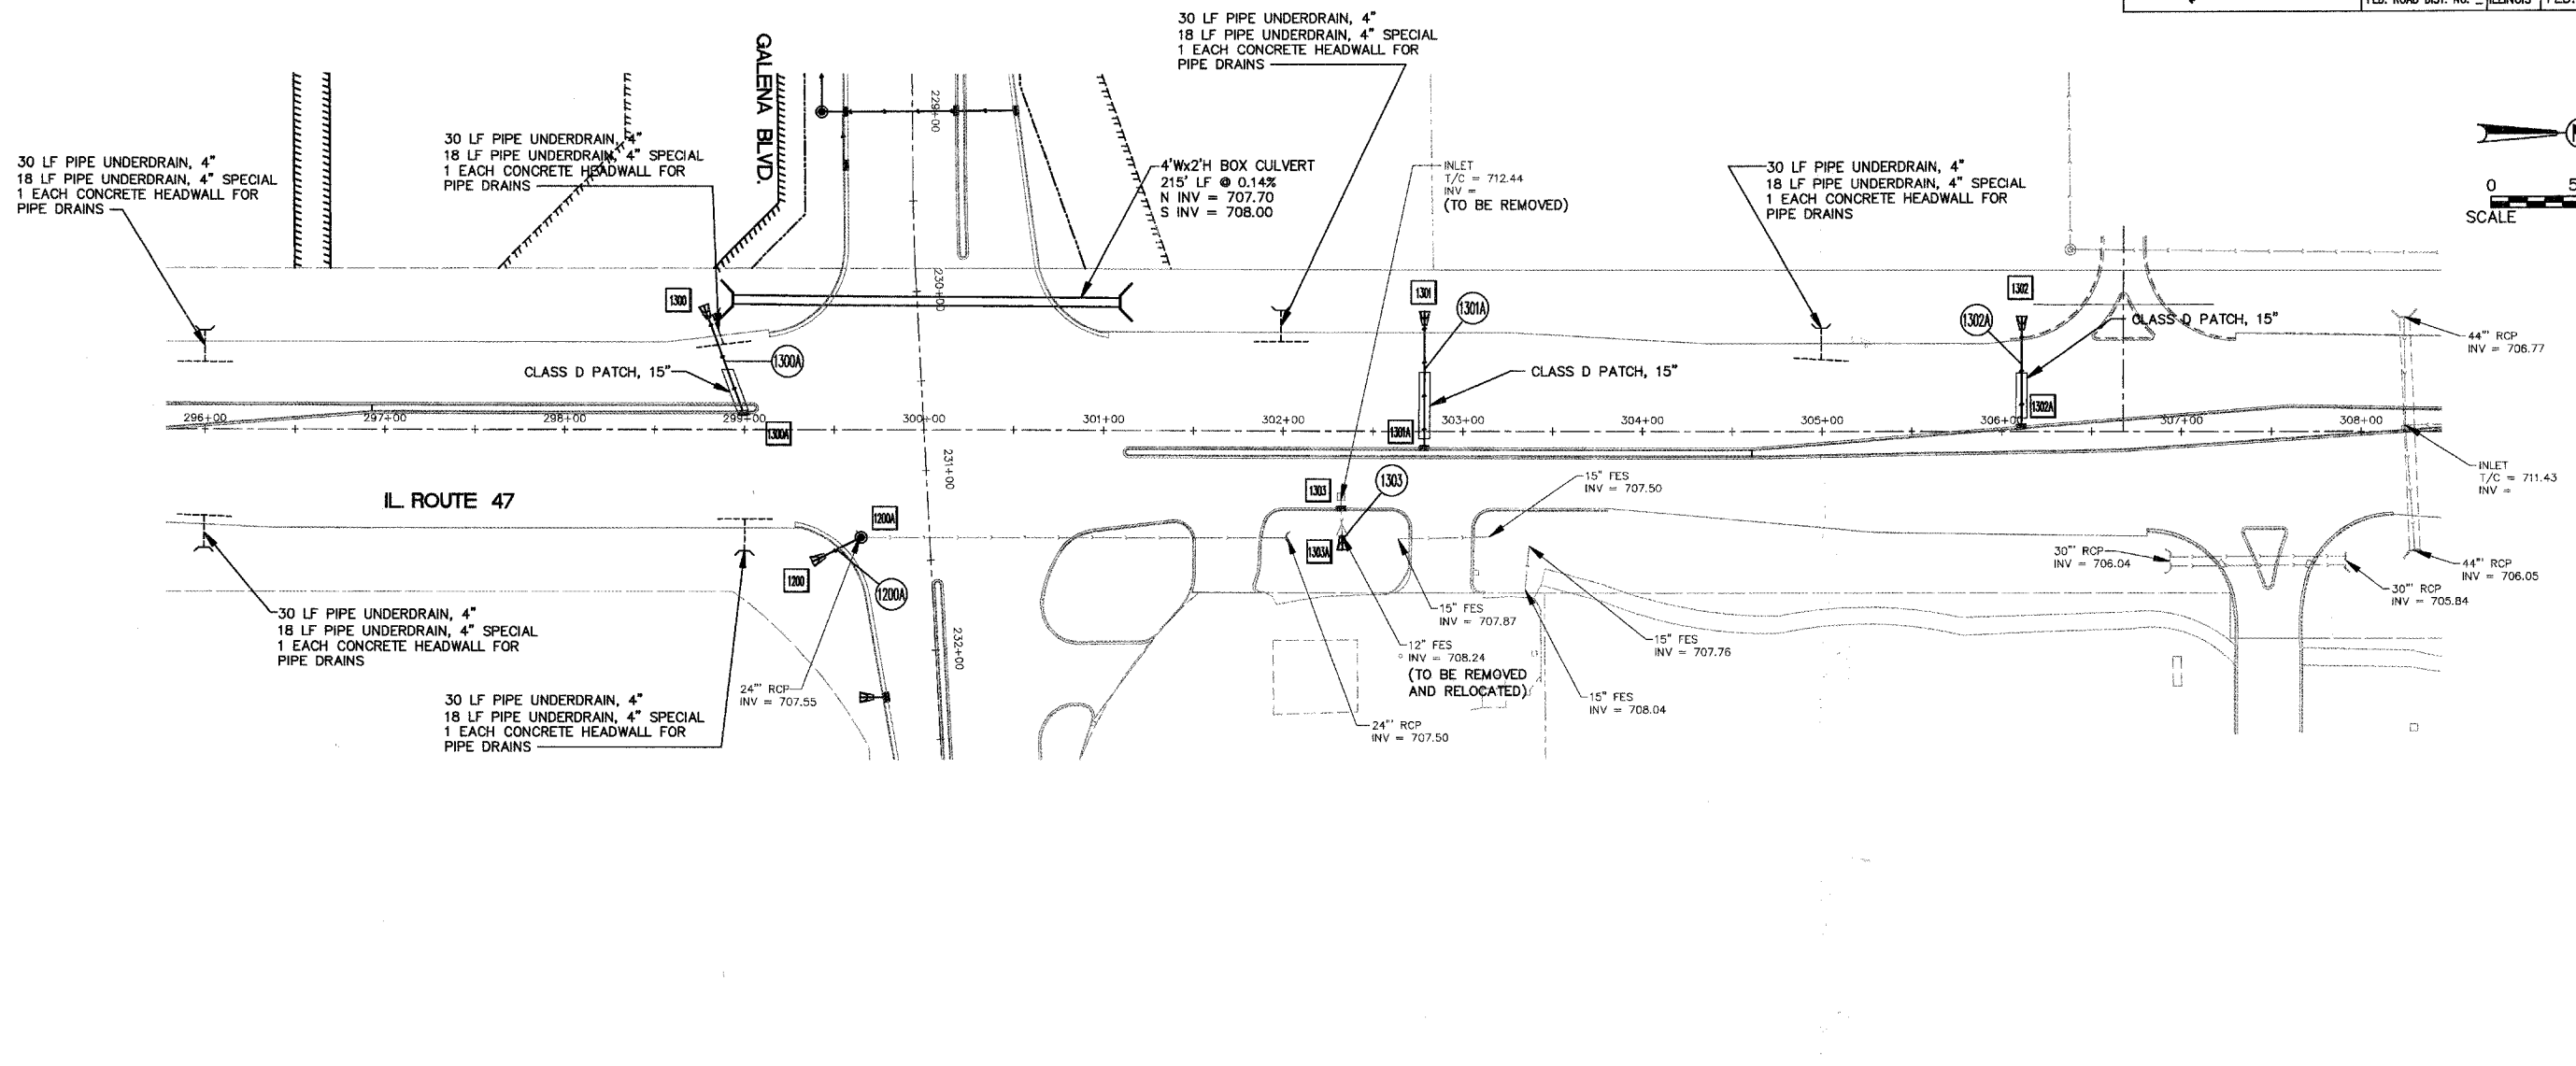

STRUCTURE SCHEDULE

STR.	STATION	OFFSET	LT./RT.	CB TY C 2" DIA TY 11V F&G	PRC FES 12"	STONE RIPRAP CLASS A3			STRUCTURE INVERTS				RIM ELEV
						LENGTH FOOT	WIDTH FOOT	AREA SQ. YD.	N	S	E	W	
1300	29877.4	69.2	LT	1	1	12	6	8			NE 708.1	N/A	
1300A	29859.1	10.5	LT	1	1						SW 708.4	714.65	
1301	30278.5	66.9	LT	1	1	12	6	8			707.50	N/A	
1301A	30278.5	10.5	RT	1	1						707.90	713.25	
1302	30611.1	64.3	LT	1	1	12	6	8			706.99	N/A	
1302A	30611.1	1.5	LT	1	1						707.35	712.25	
1303	30232.5	44.5	RT	1	1						708.35	712.32	
TOTALS				4	3			24					

DRAINAGE SCHEDULE

PIPE #	D.S. STR.	U.S. STR.	PIPE DIA. (IN)	LENGTH (FT)	SLOPE %	TRENCH BACKFILL CY	SS CL A TY 1 12" FOOT	CLASS D PATCH TYPE 2 15" SQ YD
1300A	1300	1300A	12	58	0.46	18.6	58	16
1301A	1301	1301A	12	70	0.52	18.1	70	24
1302A	1302	1302A	12	56	0.57	11.3	56	16
1303	1303A	1303	12	15	0.80		15	
TOTAL						48	199	56

REVISIONS	
NAME	DATE

ILLINOIS DEPARTMENT OF TRANSPORTATION

ILLINOIS ROUTE 47 STORM SEWER PLAN

SCALE: 1" = 50'
DATE: 02/07/08

DRAWN BY: KKP
CHECKED BY: WBR

