

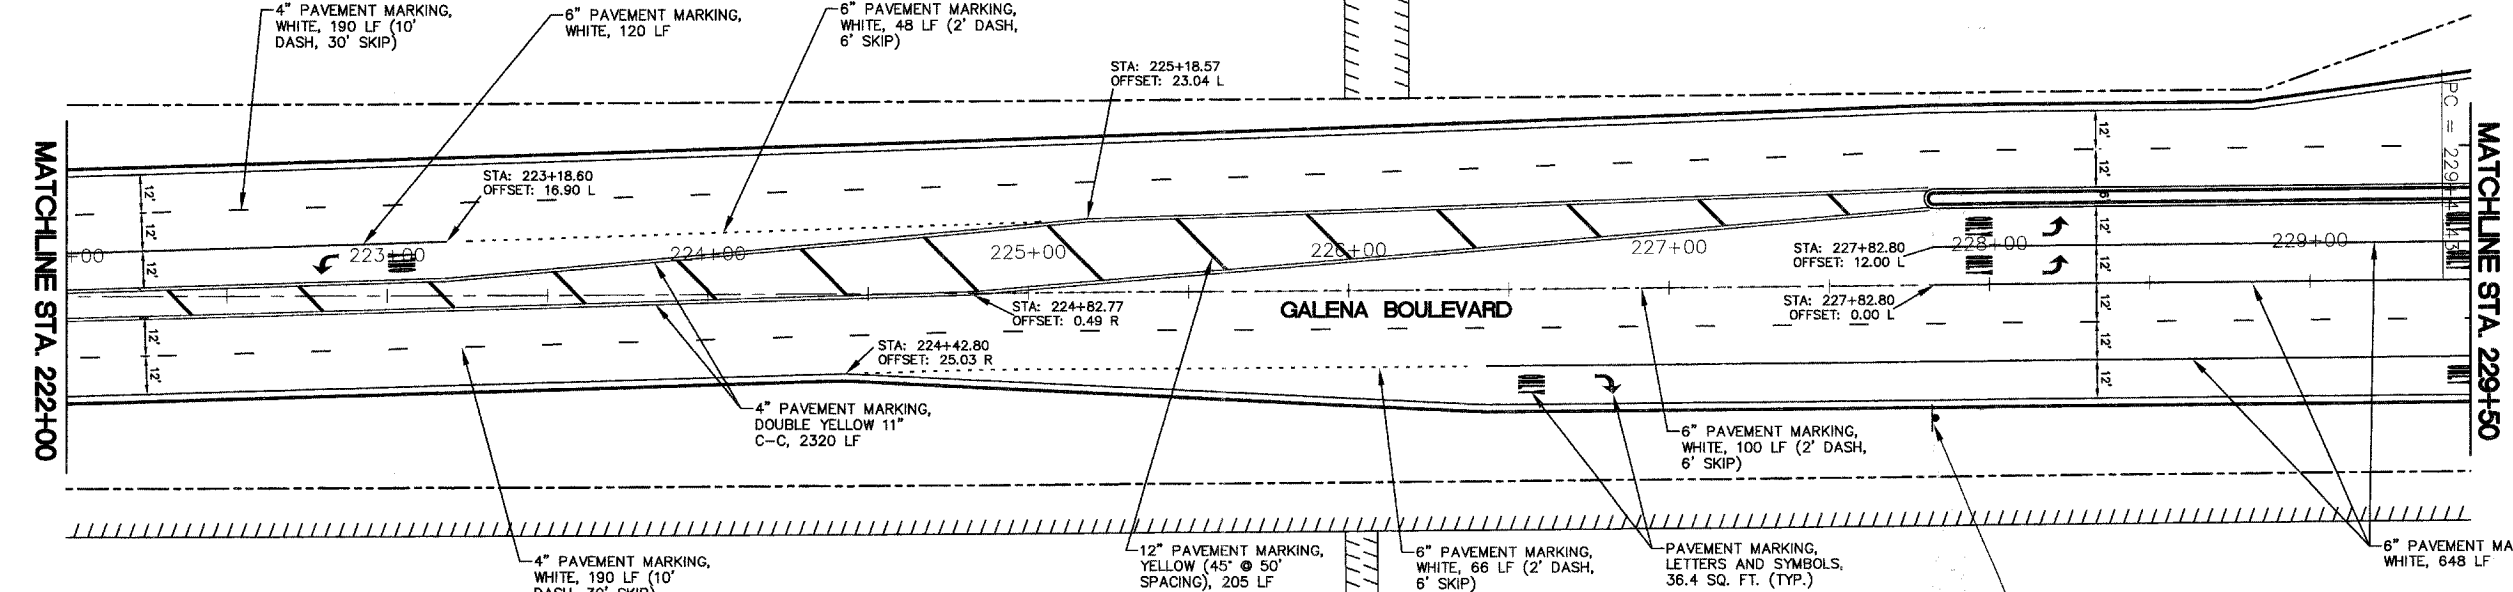


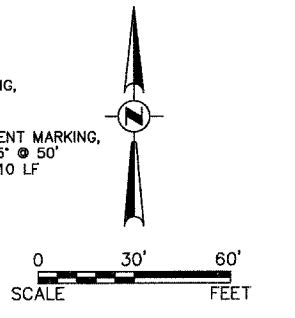

F.A. RTE.	SECTION	COUNTY	TOTAL SHEETS	SHEET NO.
N/A	D6-00017-00-PV	KANE	232	108
STA. 214+50		TO STA. 229+50		
FED. ROAD DIST. NO. _		ILLINOIS		FED. AID PROJECT

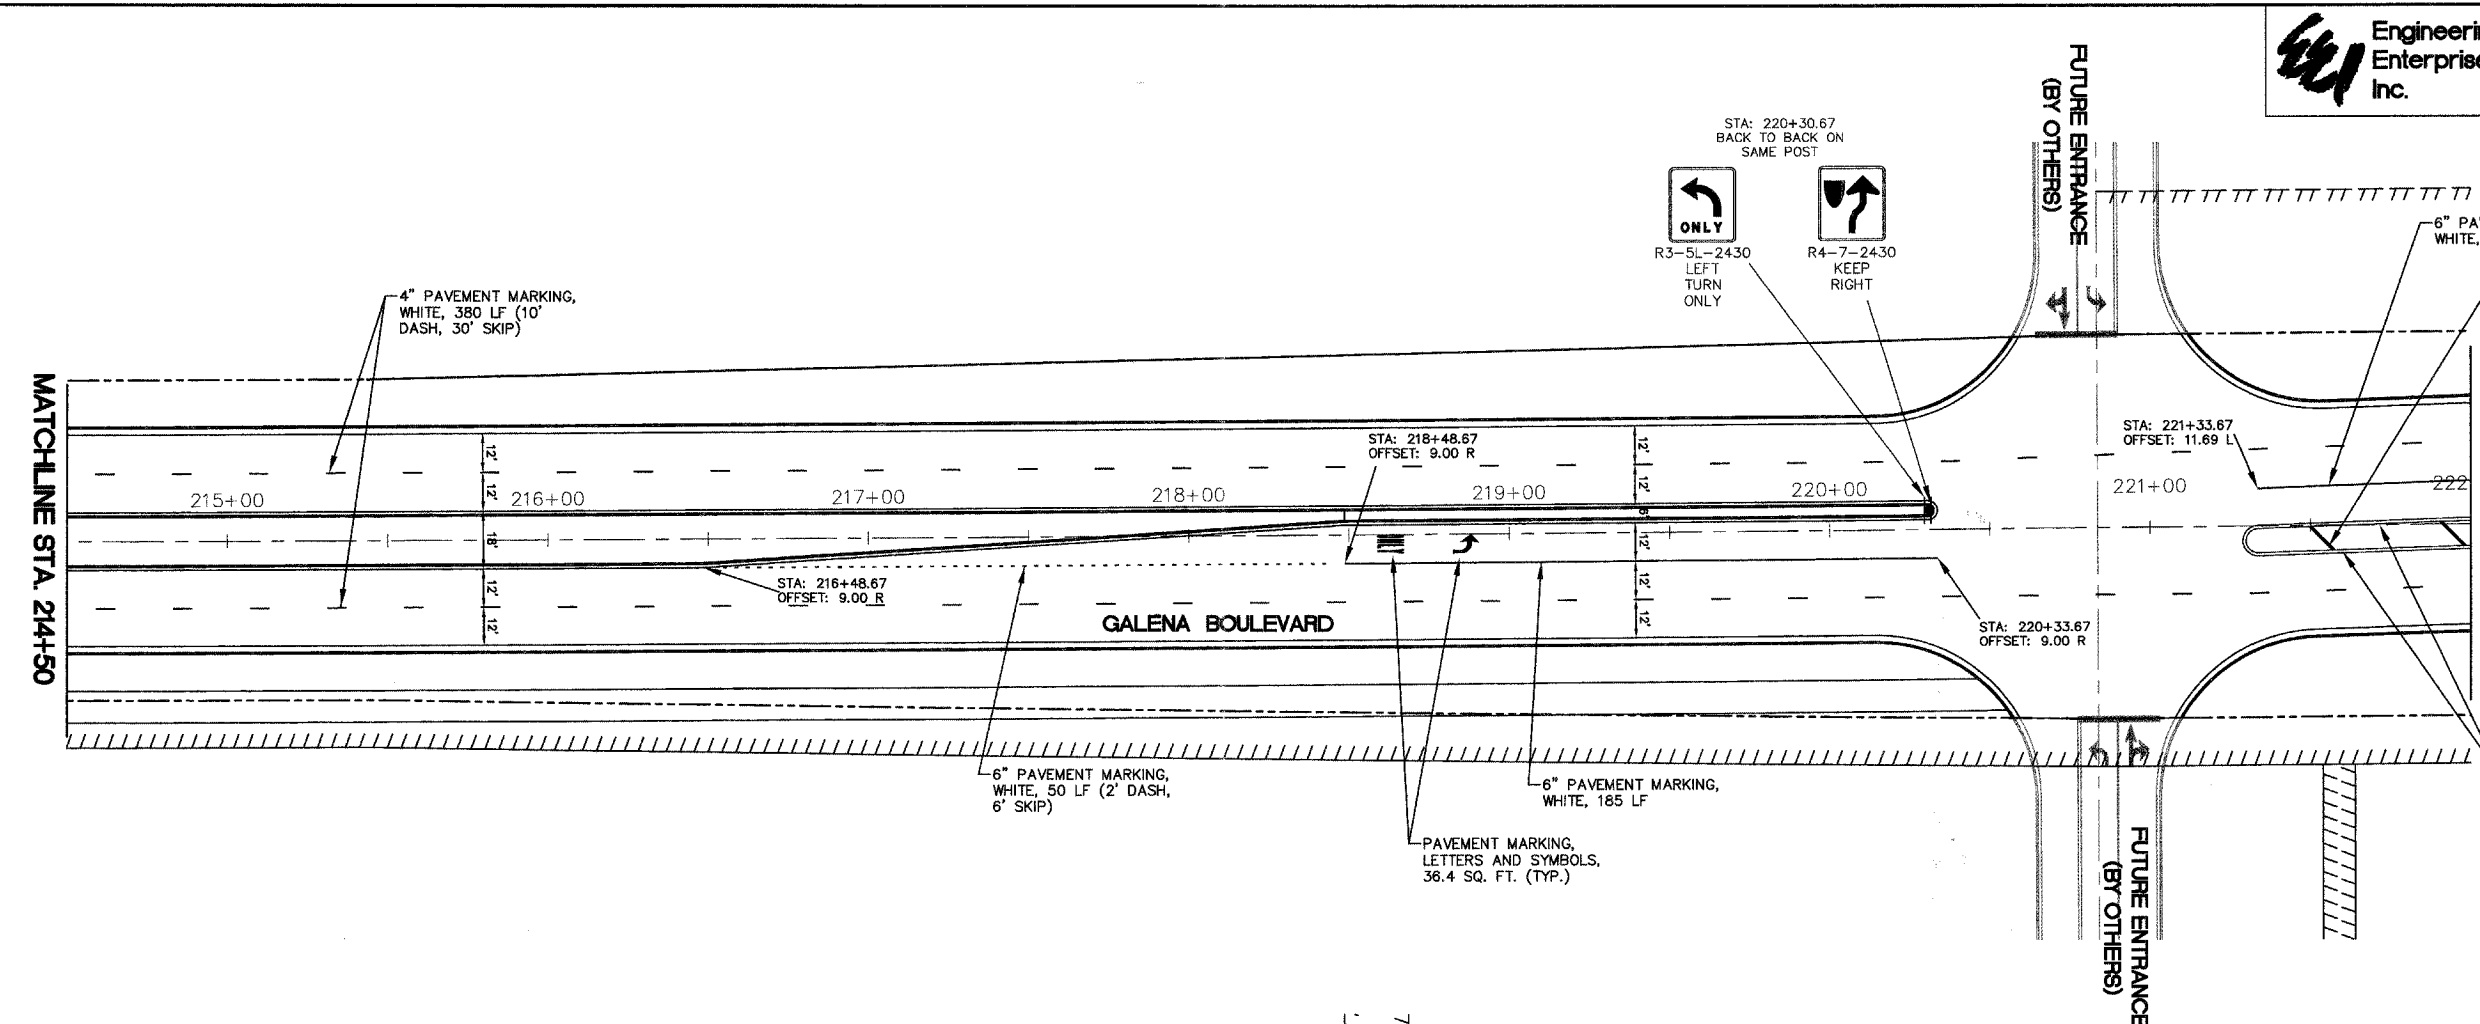

ILLINOIS DEPARTMENT OF TRANSPORTATION

### STRIPING AND SIGNAGE PLAN

#### GALENA BOULEVARD

SCALE: 1" = 30'  
 DATE: 02/07/08  
 DRAWN BY: KKP  
 CHECKED BY: WBR

REVISIONS	
NAME	DATE

