



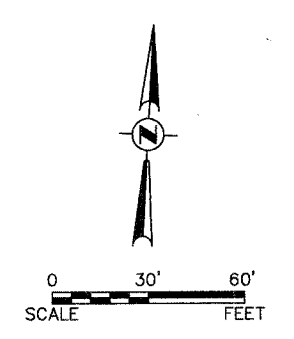


F.A. RTE.	SECTION	COUNTY	TOTAL SHEETS	SHEET NO.
N/A	D6-00017-00-PV	KANE	232	109
STA. 229+50		TO STA. 241+00		
FED. ROAD DIST. NO.		ILLINOIS FED. AID PROJECT		



DATE	BY

DATE	BY

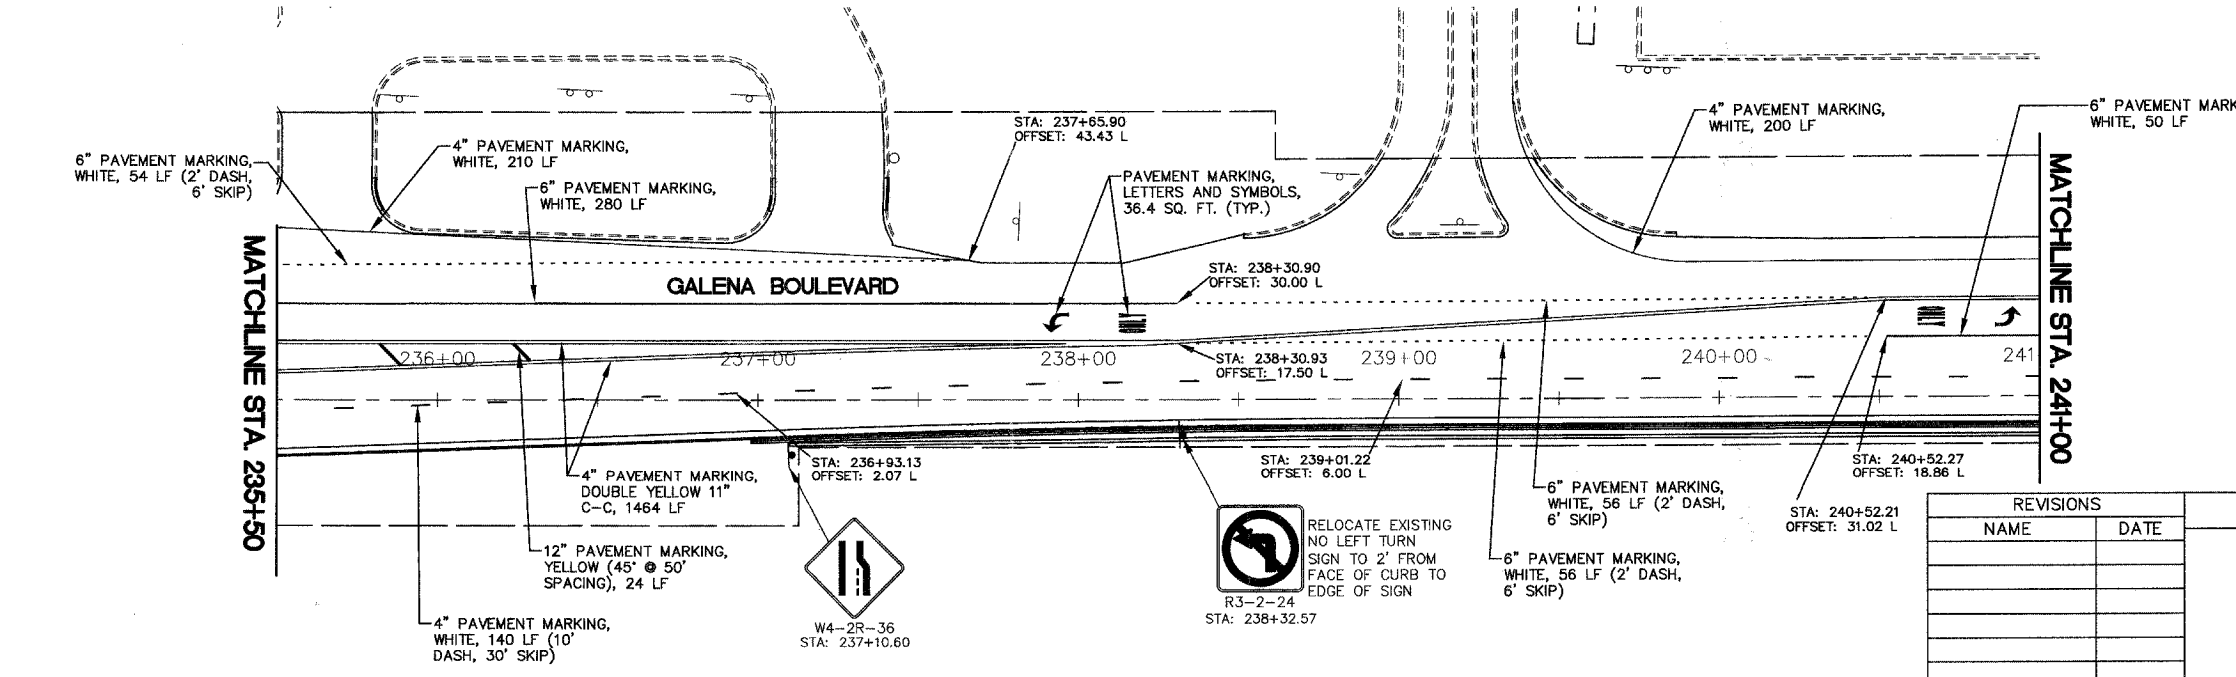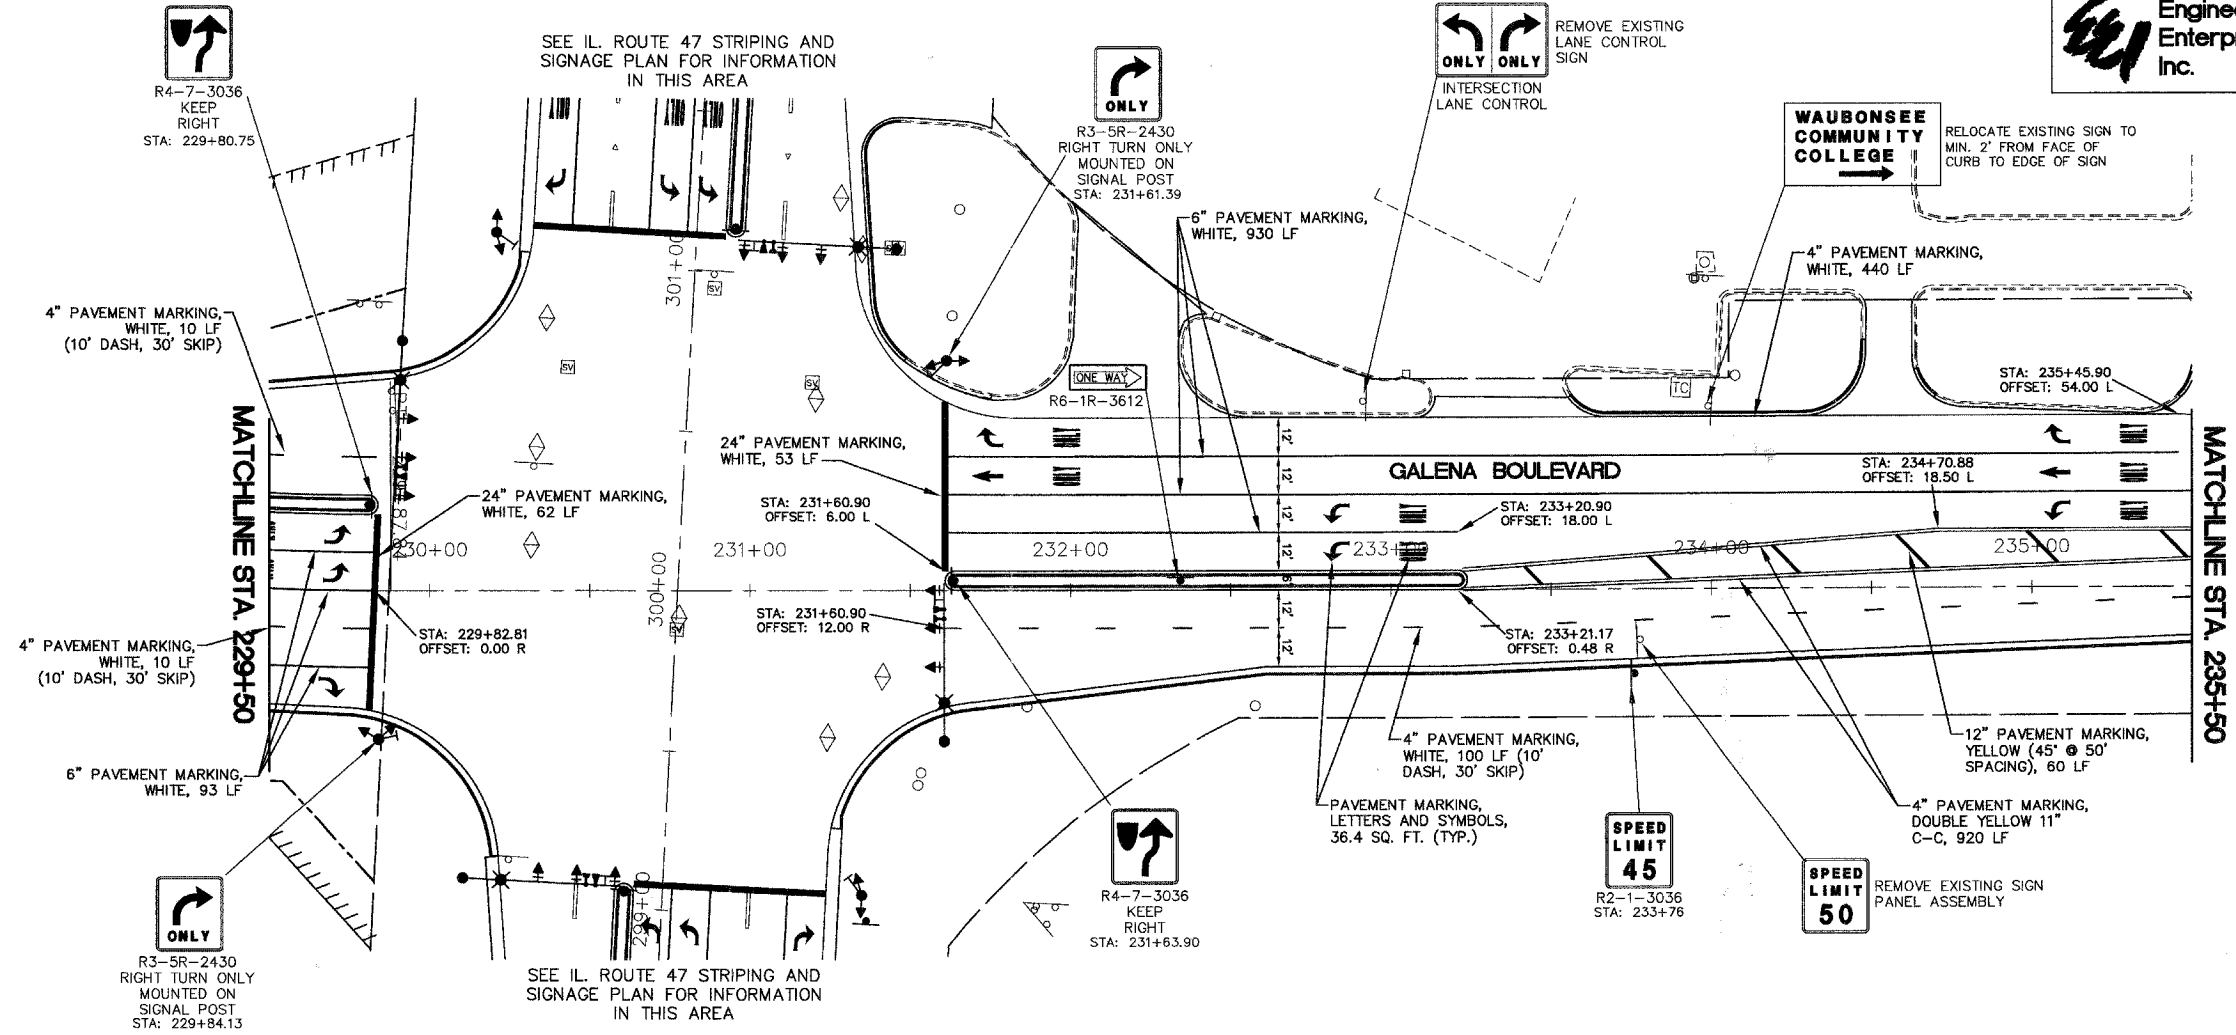

REVISIONS	
NAME	DATE

ILLINOIS DEPARTMENT OF TRANSPORTATION

STRIPING AND SIGNAGE PLAN GALENA BOULEVARD

SCALE: 1" = 30'
DATE: 02/07/08

DRAWN BY: KKP
CHECKED BY: WBR