
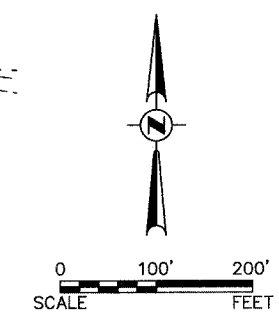
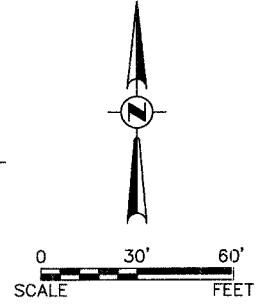
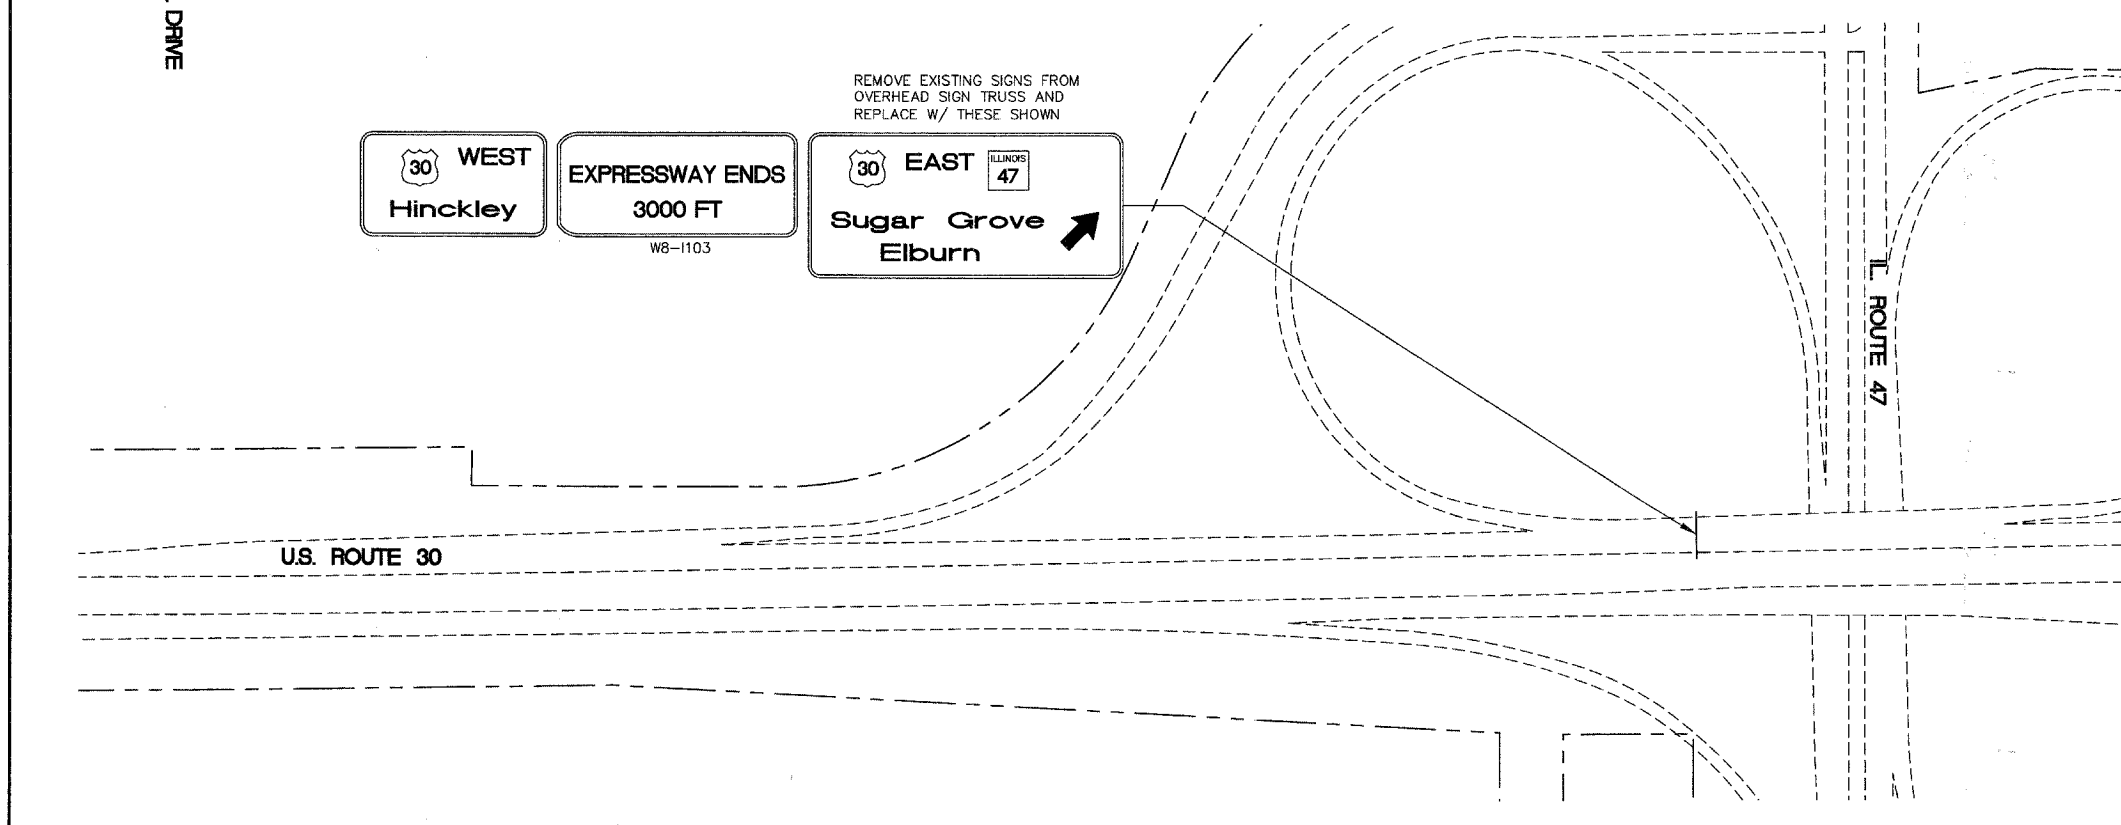


Engineering Enterprises, Inc.

F.A. RTE.	SECTION	COUNTY	TOTAL SHEETS	SHEET NO.
N/A	D6-00017-00-PV	KANE	232	112
STA. 642+15		TO STA. 650+00		
FED. ROAD DIST. NO. ILLINOIS		FED. AID PROJECT		

PLAN	DATE
BY	
REVISIONS	
NO.	
DATE	
BY	
REVISIONS	
NO.	
DATE	
BY	

PROFILE	DATE
BY	
REVISIONS	
NO.	
DATE	
BY	
REVISIONS	
NO.	
DATE	
BY	

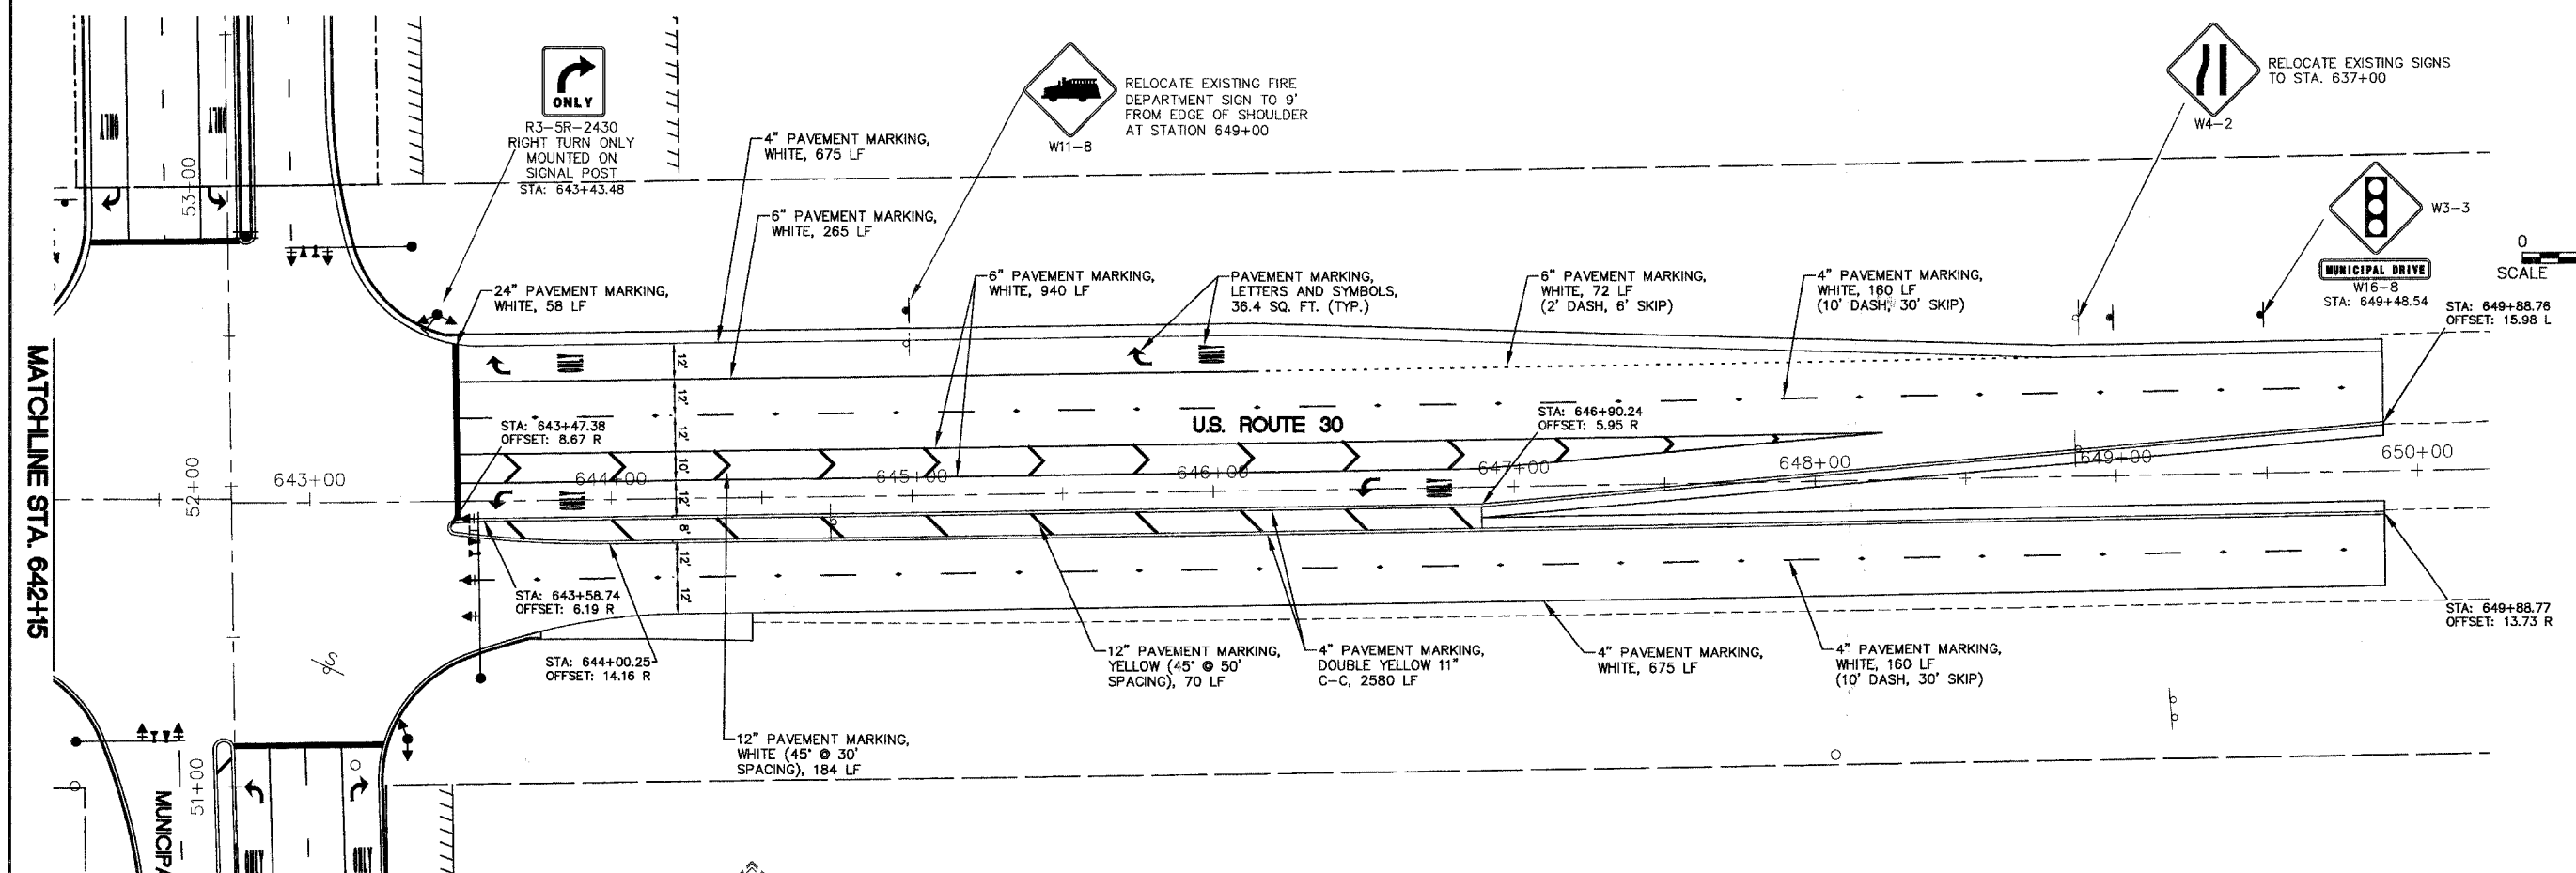

REVISIONS	
NAME	DATE

ILLINOIS DEPARTMENT OF TRANSPORTATION

STRIPING AND SIGNAGE PLAN

U.S. ROUTE 30

SCALE: 1" = 30'
DATE: 02/07/08

DRAWN BY: KKP
CHECKED BY: WBR