
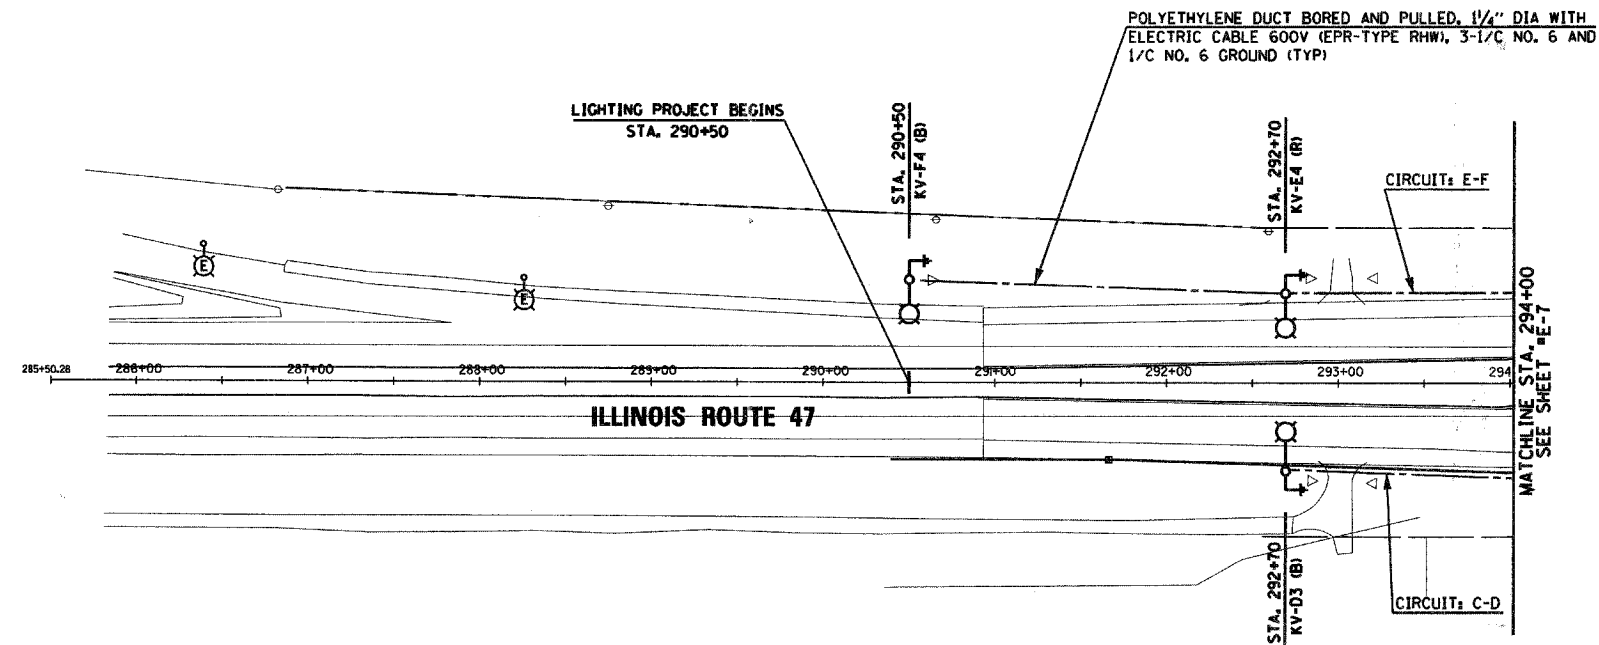


63023

F.A. RTE.	SECTION	COUNTY	TOTAL SHEETS	SHEET NO.
06-00017-00-PV		KANE	232	145

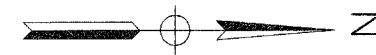

Sunjoy Inc.
Area Lighting
 212 TIMBERCREST DRIVE
 SCHALMBURG, ILLINOIS
 60193-1572

ILLINOIS DEPARTMENT OF TRANSPORTATION
 VILLAGE OF SUGAR GROVE, KANE COUNTY
 INTERSECTION: GALENA BOULEVARD WITH
 ILLINOIS ROUTE 47

PROPOSED ROADWAY LIGHTING

SCALE: 1" = 50'
 DATE: 5-21-08

DRAWN BY: HKQ
 CHECKED BY: JS