
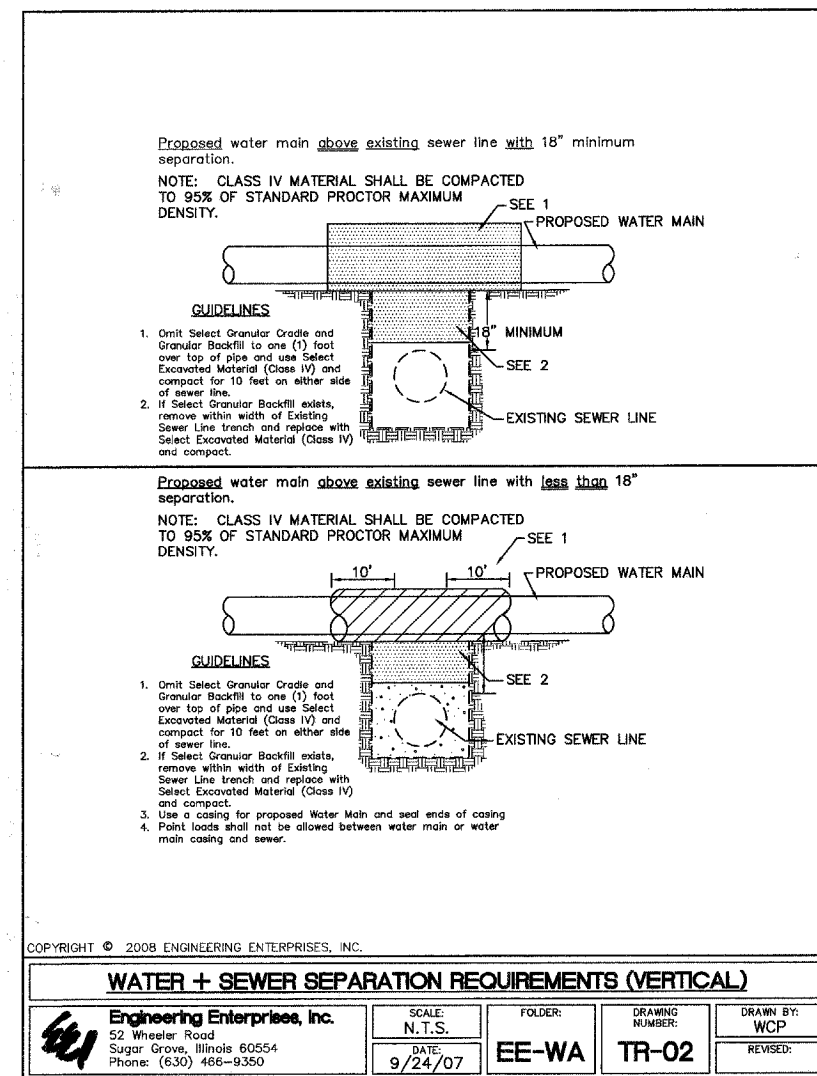
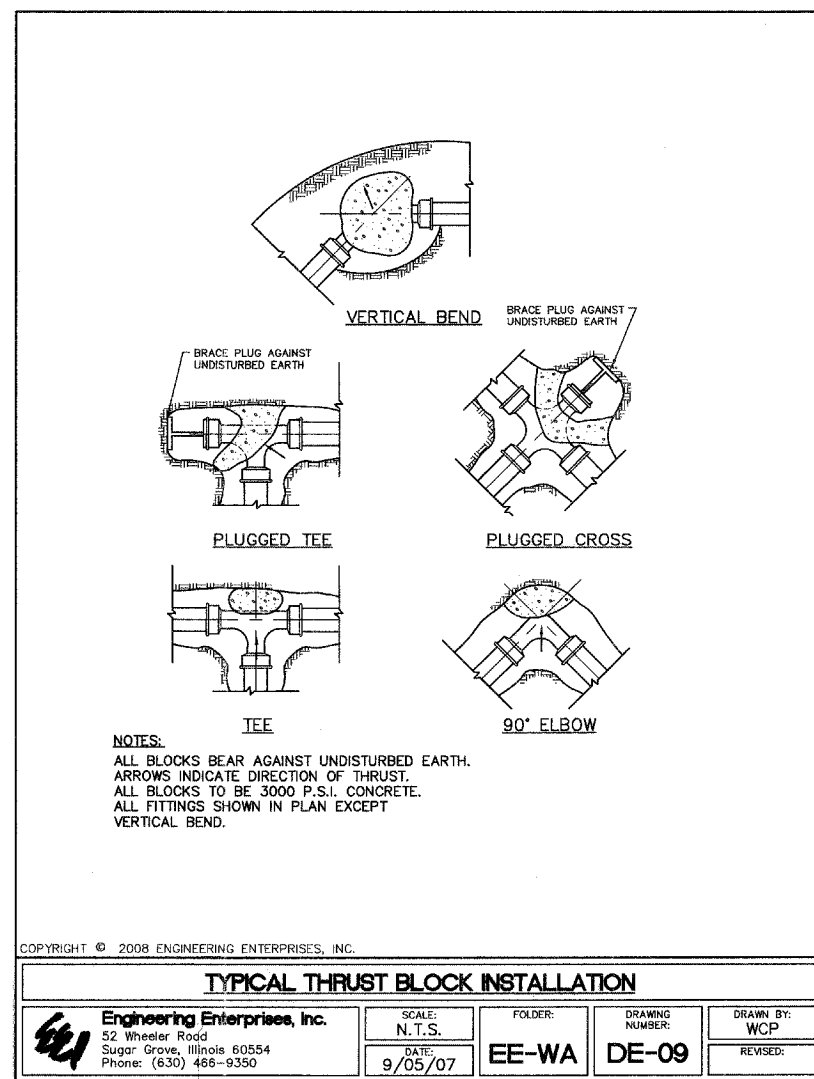


F.A. RTE.	SECTION	COUNTY	TOTAL SHEETS	SHEET NO.
N/A	06-00017-00-PV	KANE	232	155
STA.		TO STA.		
FED. ROAD DIST. NO.		ILLINOIS	FED. AID PROJECT	

PLAN	DATE
SURVEYED	
PLOTTED	
NOTE BOOK	
NO.	

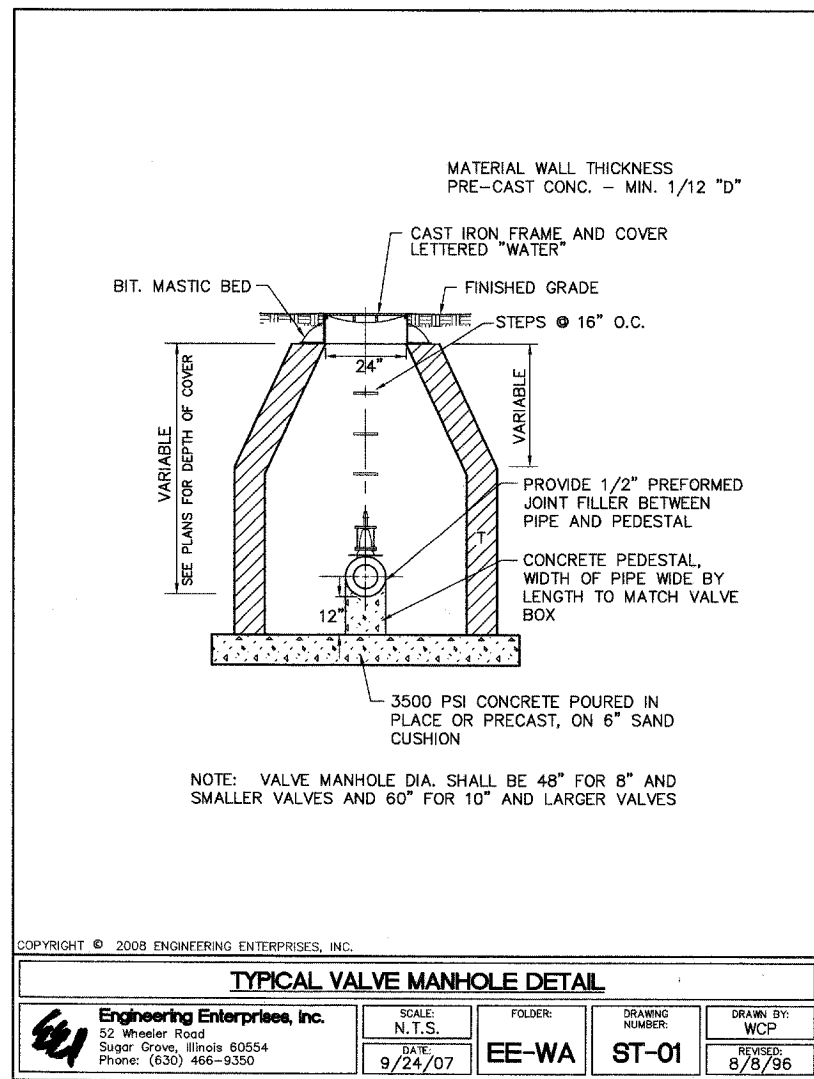

PROFILE	DATE
SURVEYED	
PLOTTED	
NOTE BOOK	
NO.	

REVISIONS		ILLINOIS DEPARTMENT OF TRANSPORTATION	
NAME	DATE	<h1>TYPICAL DETAILS</h1> <p>SCALE: NTS DATE: 02/07/08</p> <p>DRAWN BY: KKP CHECKED BY: WBR</p>	