

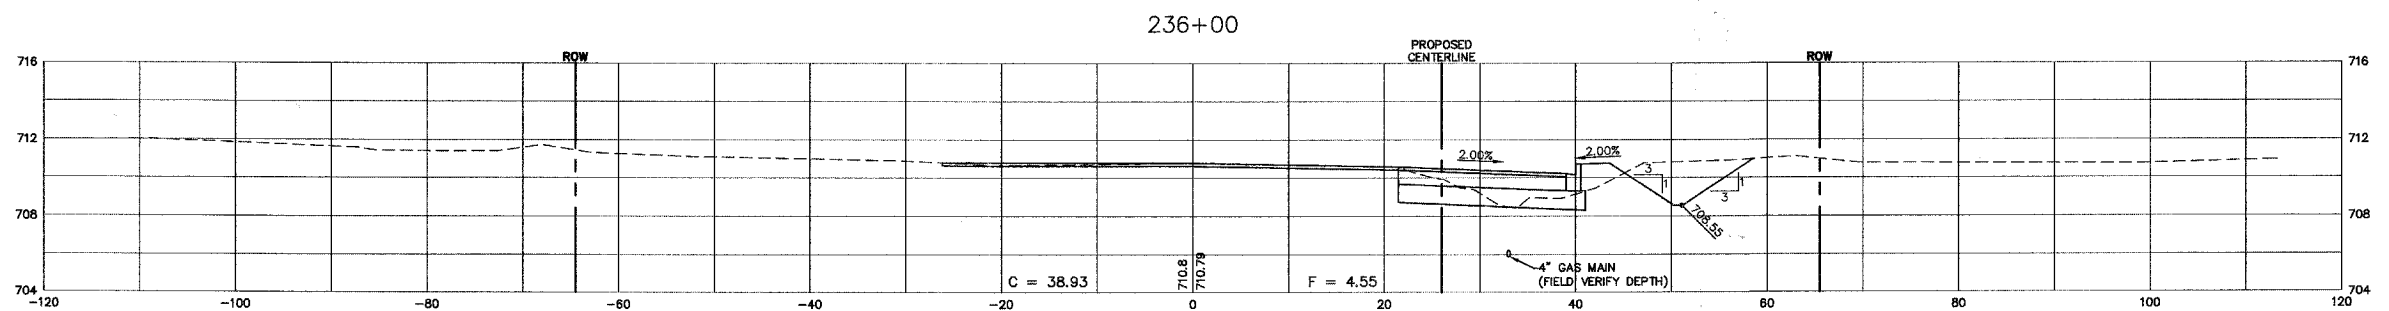


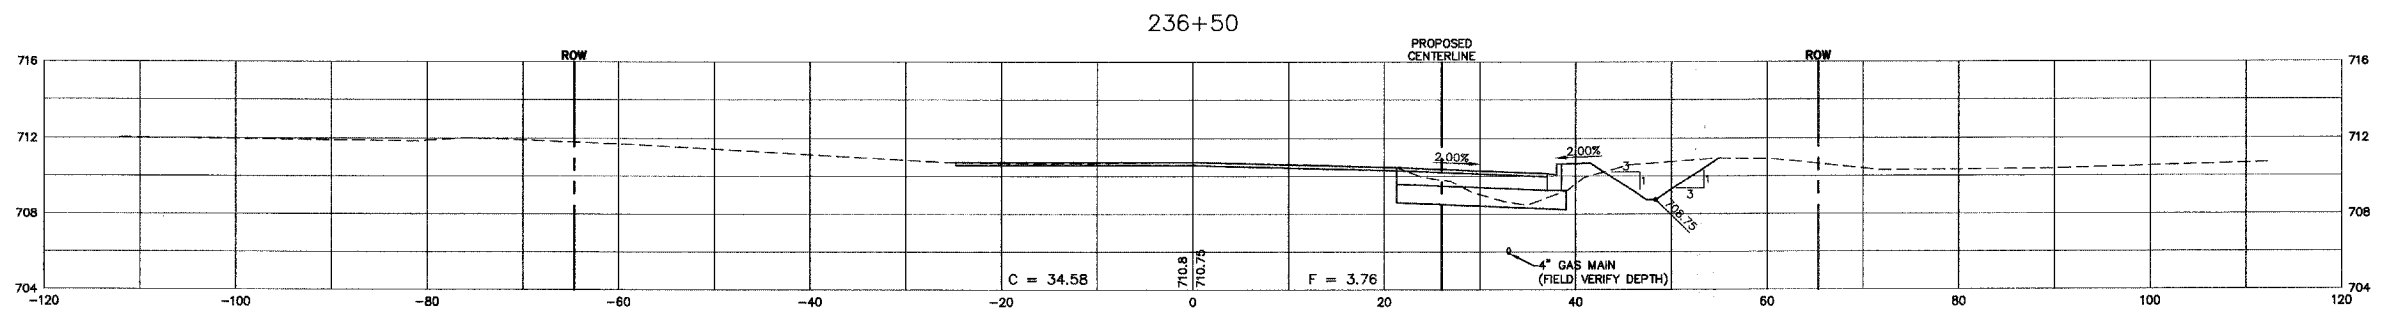

F.A. RTE.	SECTION	COUNTY	TOTAL SHEETS	SHEET NO.
N/A	06-00017-00-PV	KANE	232	195
STA.		TO STA.		
FED. ROAD DIST. NO. - ILLINOIS		FED. AID PROJECT		

PLAN		BY	DATE
SURVEYED	ALIGNED		
NOTE BOOK NO.	RT. OF WAY CHECKED		
	DAVID FILE NAME		

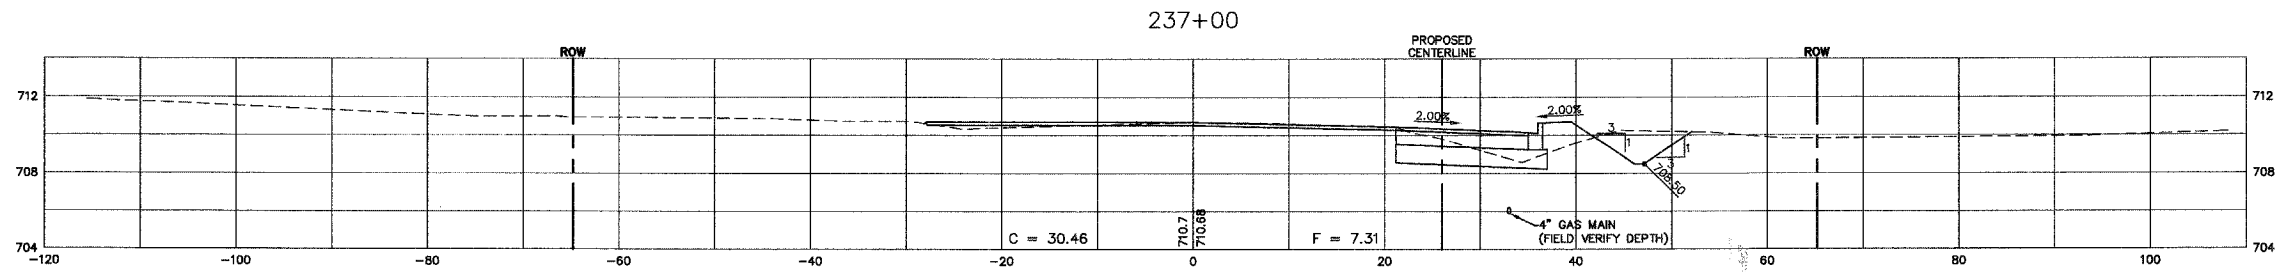

PROFILE		BY	DATE
SURVEYED	GRADES CHECKED		
NOTE BOOK NO.	STRUCTURE NOTATION CHORD		

SCALE:
 HORZ. 1" = 10'
 VERT. 1" = 5'

REVISIONS	
NAME	DATE

ILLINOIS DEPARTMENT OF TRANSPORTATION

GALENA BOULEVARD CROSS SECTIONS

SCALE: DATE: 02/07/08

DRAWN BY: KKP
CHECKED BY: WBR