

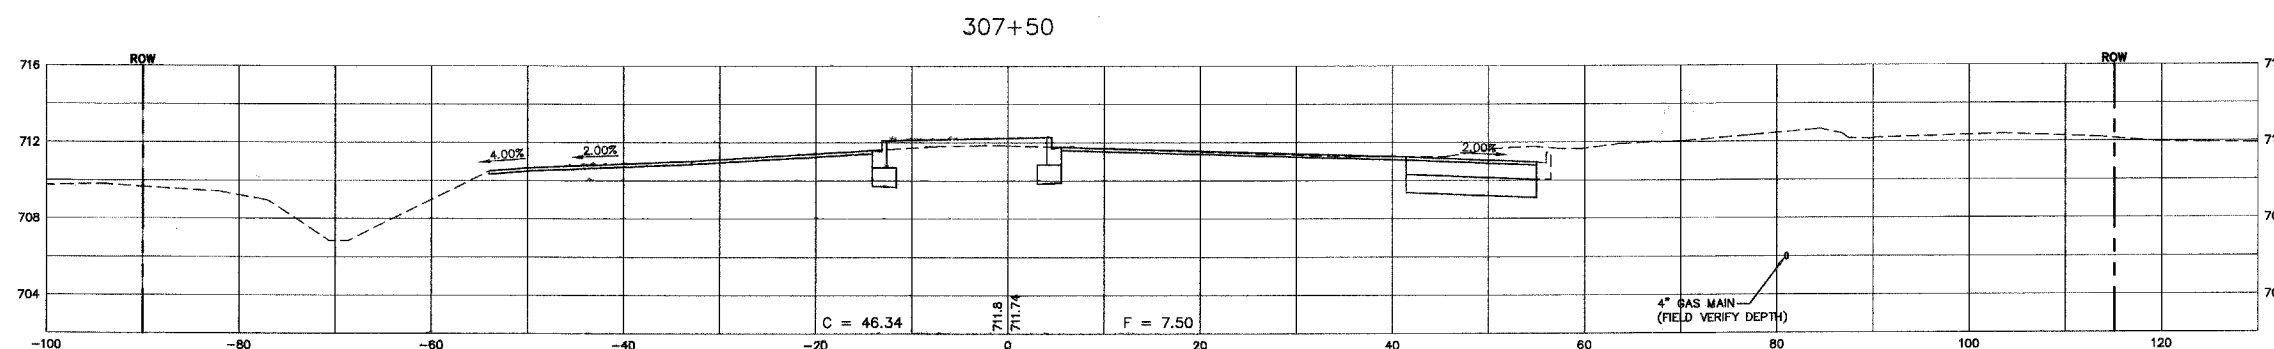


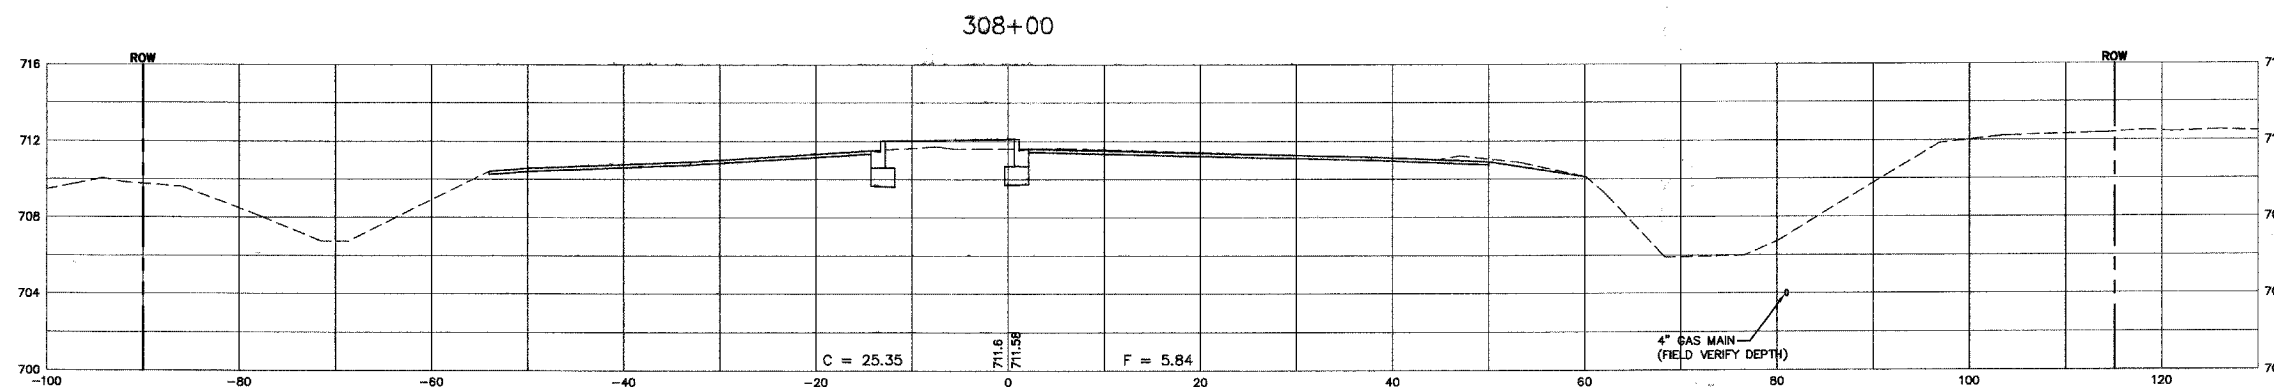

F.A. RTE.	SECTION	COUNTY	TOTAL SHEETS	SHEET NO.
N/A	06-00017-00-PV	KANE	232	230
STA.	TO STA.			
FED. ROAD DIST. NO.	ILLINOIS	FED. AID PROJECT		

PLAN	SURVEYED	DATE
NOTE BOOK NO.	BY	
	PLOTTED	
	CHECKED	
	RT. OF WAY CHECKED	
	CADD FILE NAME	

PROFILE	SURVEYED	DATE
NOTE BOOK NO.	BY	
	PLOTTED	
	CHECKED	
	B.M. NOTED	
	STRUCTURE NOTATIONS CHECKED	

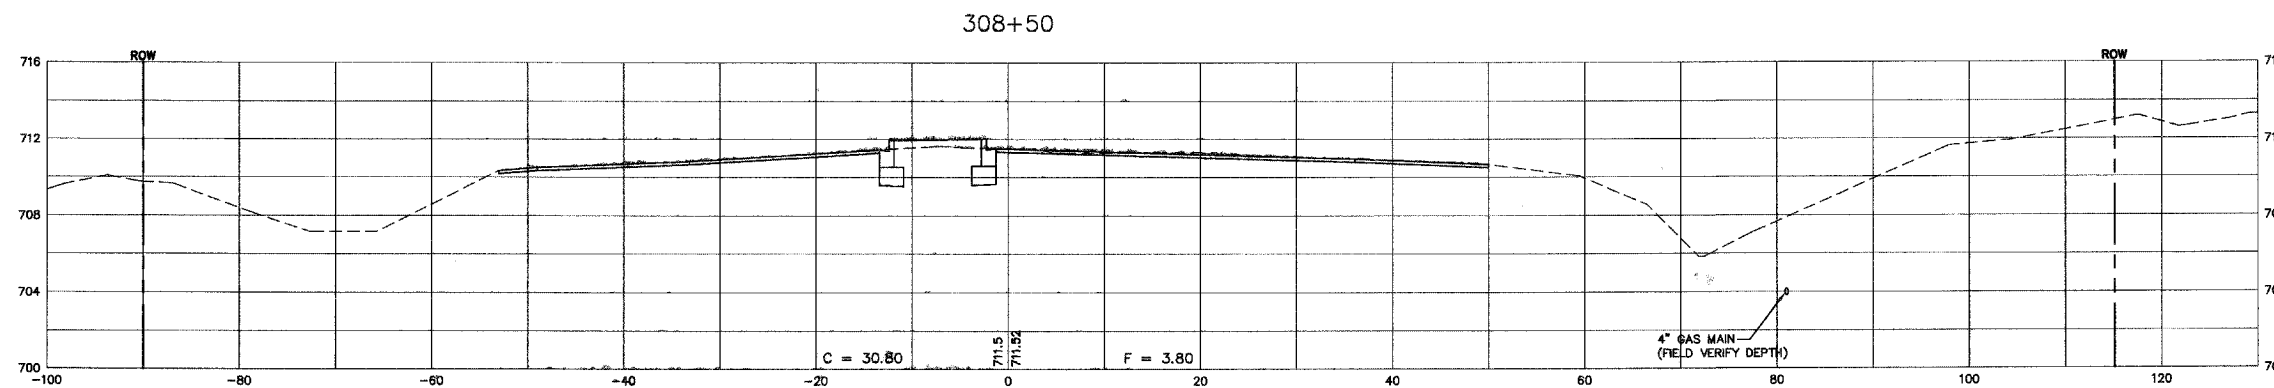

SCALE:
 HORZ. 1" = 10'
 VERT. 1" = 5'

REVISIONS		ILLINOIS DEPARTMENT OF TRANSPORTATION	
NAME	DATE	<h2>ILLINOIS ROUTE 47 CROSS SECTIONS</h2>	
SCALE:		DRAWN BY: KKP	
DATE: 02/07/08		CHECKED BY: WBR	