
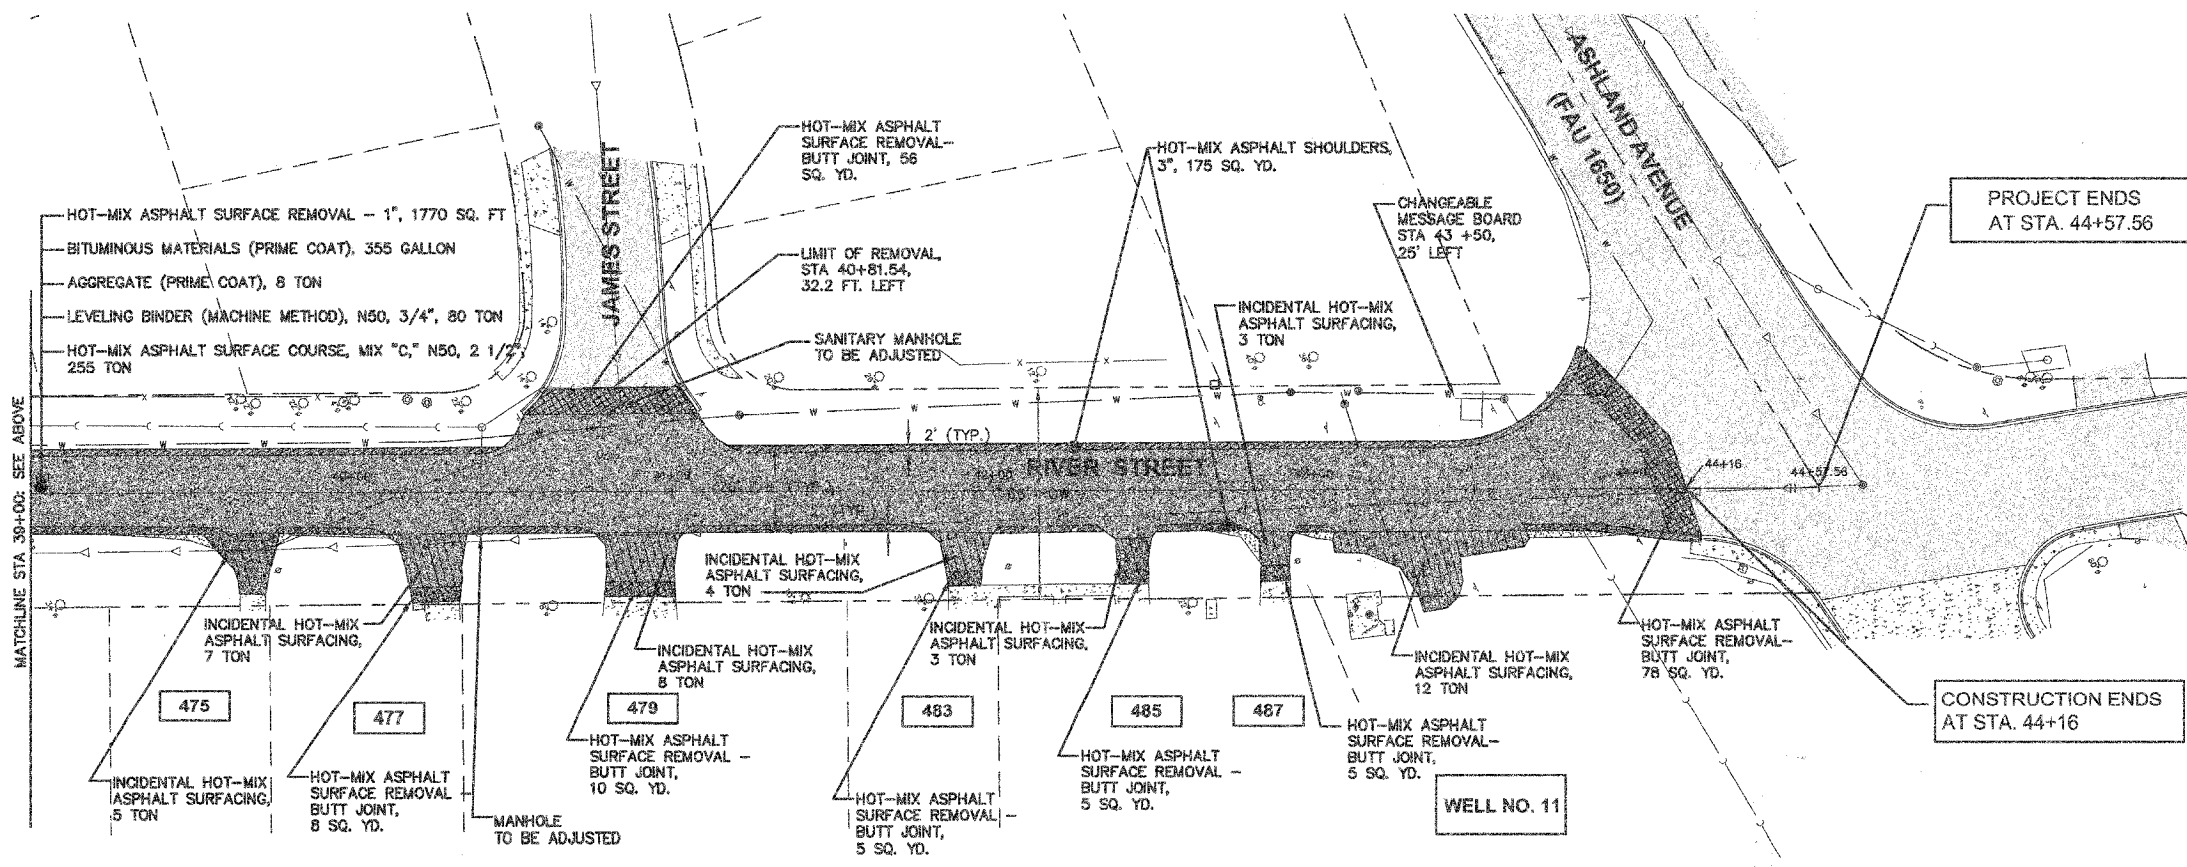
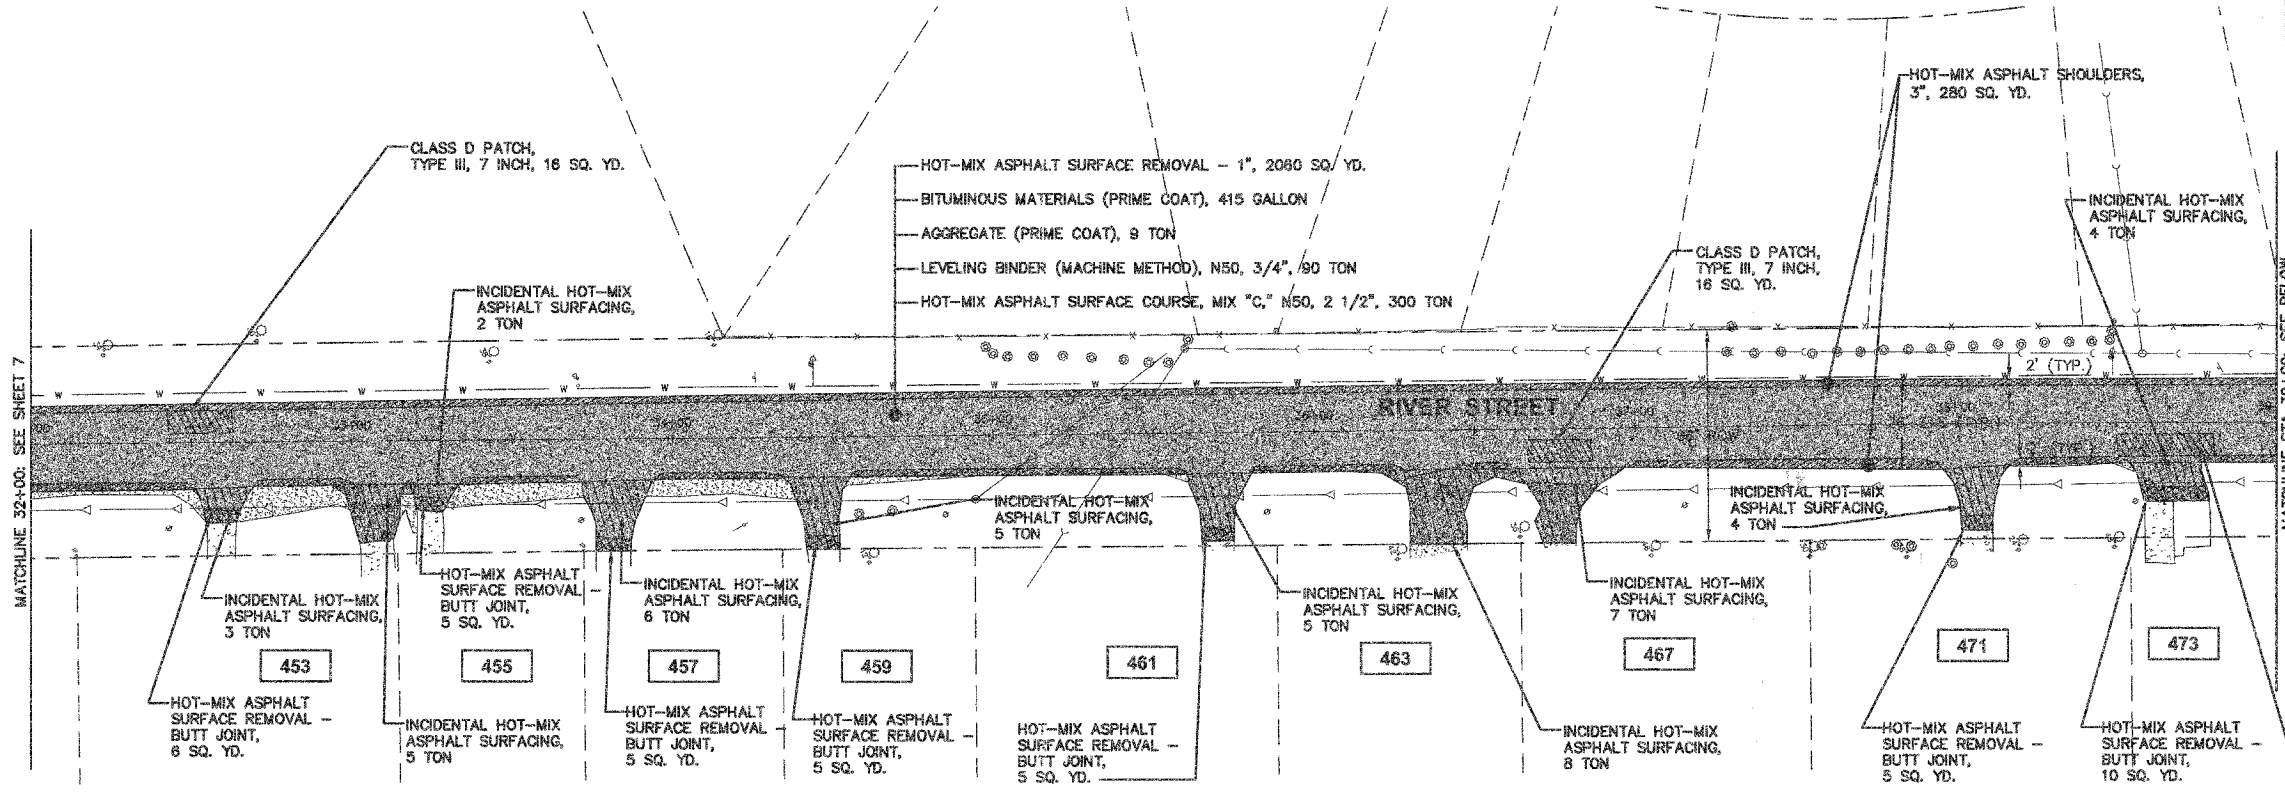


P.A.U. RTE.	SECTION	COUNTY	TOTAL SHEETS	SHEET NO.
2318	08-00041-00-B8	KANE	15	8

CONTRACT NO. 83042

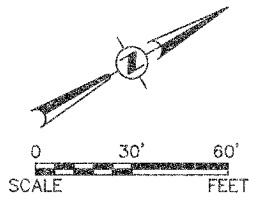

- HOT-MIX ASPHALT SHOULDERS, 3"
- RESURFACING
- CLASS C & D PATCHES
- HOT-MIX ASPHALT SURFACE REMOVAL - BUTT JOINT & SIDEWALK REMOVAL AND REPLACEMENT
- CURB & GUTTER REMOVAL AND REPLACEMENT
- INCIDENTAL HOT-MIX ASPHALT SURFACING

- NOTES:**
- AREA REFLECTIVE CRACK CONTROL TO BE USED IN ALL PATCHED AREAS AND AS DIRECTED BY THE ENGINEER.
 - STRIP REFLECTIVE CRACK CONTROL TO BE USED FOR ALL LONGITUDINAL CRACKS, AND TRANSVERSE CRACKS AS DIRECTED BY THE ENGINEER.
 - THE CALLOUT "SIDEWALK REMOVAL AND REPLACEMENT" SHALL BE COMPOSED OF THE FOLLOWING PAY ITEMS:
A. SIDEWALK REMOVAL
B. PORTLAND CEMENT CONCRETE SIDEWALK, 6"
 - THE REQUIRED 4" SHOULDER EXCAVATION WILL BE INCLUDED IN THE "HOT-MIX ASPHALT SHOULDERS, 3", PAY ITEM. LEVELING BINDER 3/4" AND SURFACE COURSE, 2 1/2" WILL BE PLACED ON TOP OF THE ASPHALT SHOULDER, AND SHALL BE PAVED MONOLITHICALLY WITH THE MAINLINE PAVING OPERATORS.
 - ALONG THE PORTION OF THE ROADWAY THAT WILL RECEIVE NEW PAVED SHOULDERS, ANY AGGREGATE EXTENDING BEYOND THE SHOULDER WILL BE REMOVED AND RESTORED.
 - THE CONSTRUCTION LIMIT FOR DRIVEWAYS SHALL BE AT THE ROW LINE UNLESS THERE IS AN EXISTING CONCRETE APRON CLOSER TO THE ROADWAY, OR AS OTHERWISE DIRECTED BY THE ENGINEER.
 - BARRICADES OR TEMPORARY RAMPS TO BE USED BY THE CONTRACTOR AROUND UTILITY ADJUSTMENTS AS DIRECTED BY THE ENGINEER.

Plotted: May 2, 2008 @ 11:46 AM By: Brittney Misakok - Tab: 08 Plan 22-01

Engineering Enterprises, Inc.
 CIVIL ENGINEERS & LAND SURVEYORS
 52 Wheeler Road
 Sugar Grove, Illinois 60554
 Phone: (630) 466-9350

VILLAGE OF MONTGOMERY
 1300 SOUTH BROADWAY
 MONTGOMERY, ILLINOIS 60538

NO.	DATE	REVISIONS
1	4/22/08	PER IDOT REVIEW

RIVER STREET LAPP IMPROVEMENTS

PLAN, CONSTRUCTION NOTES, AND DETAILS

DATE: FEBRUARY 2008
PROJECT NO: M00761-V
FILE NO: M00761-PLAN
SHEET 8 OF 15

Path: H:\SUSPROJ\00761\DWG\DWG_FINAL_ENG\M00761-PLAN